

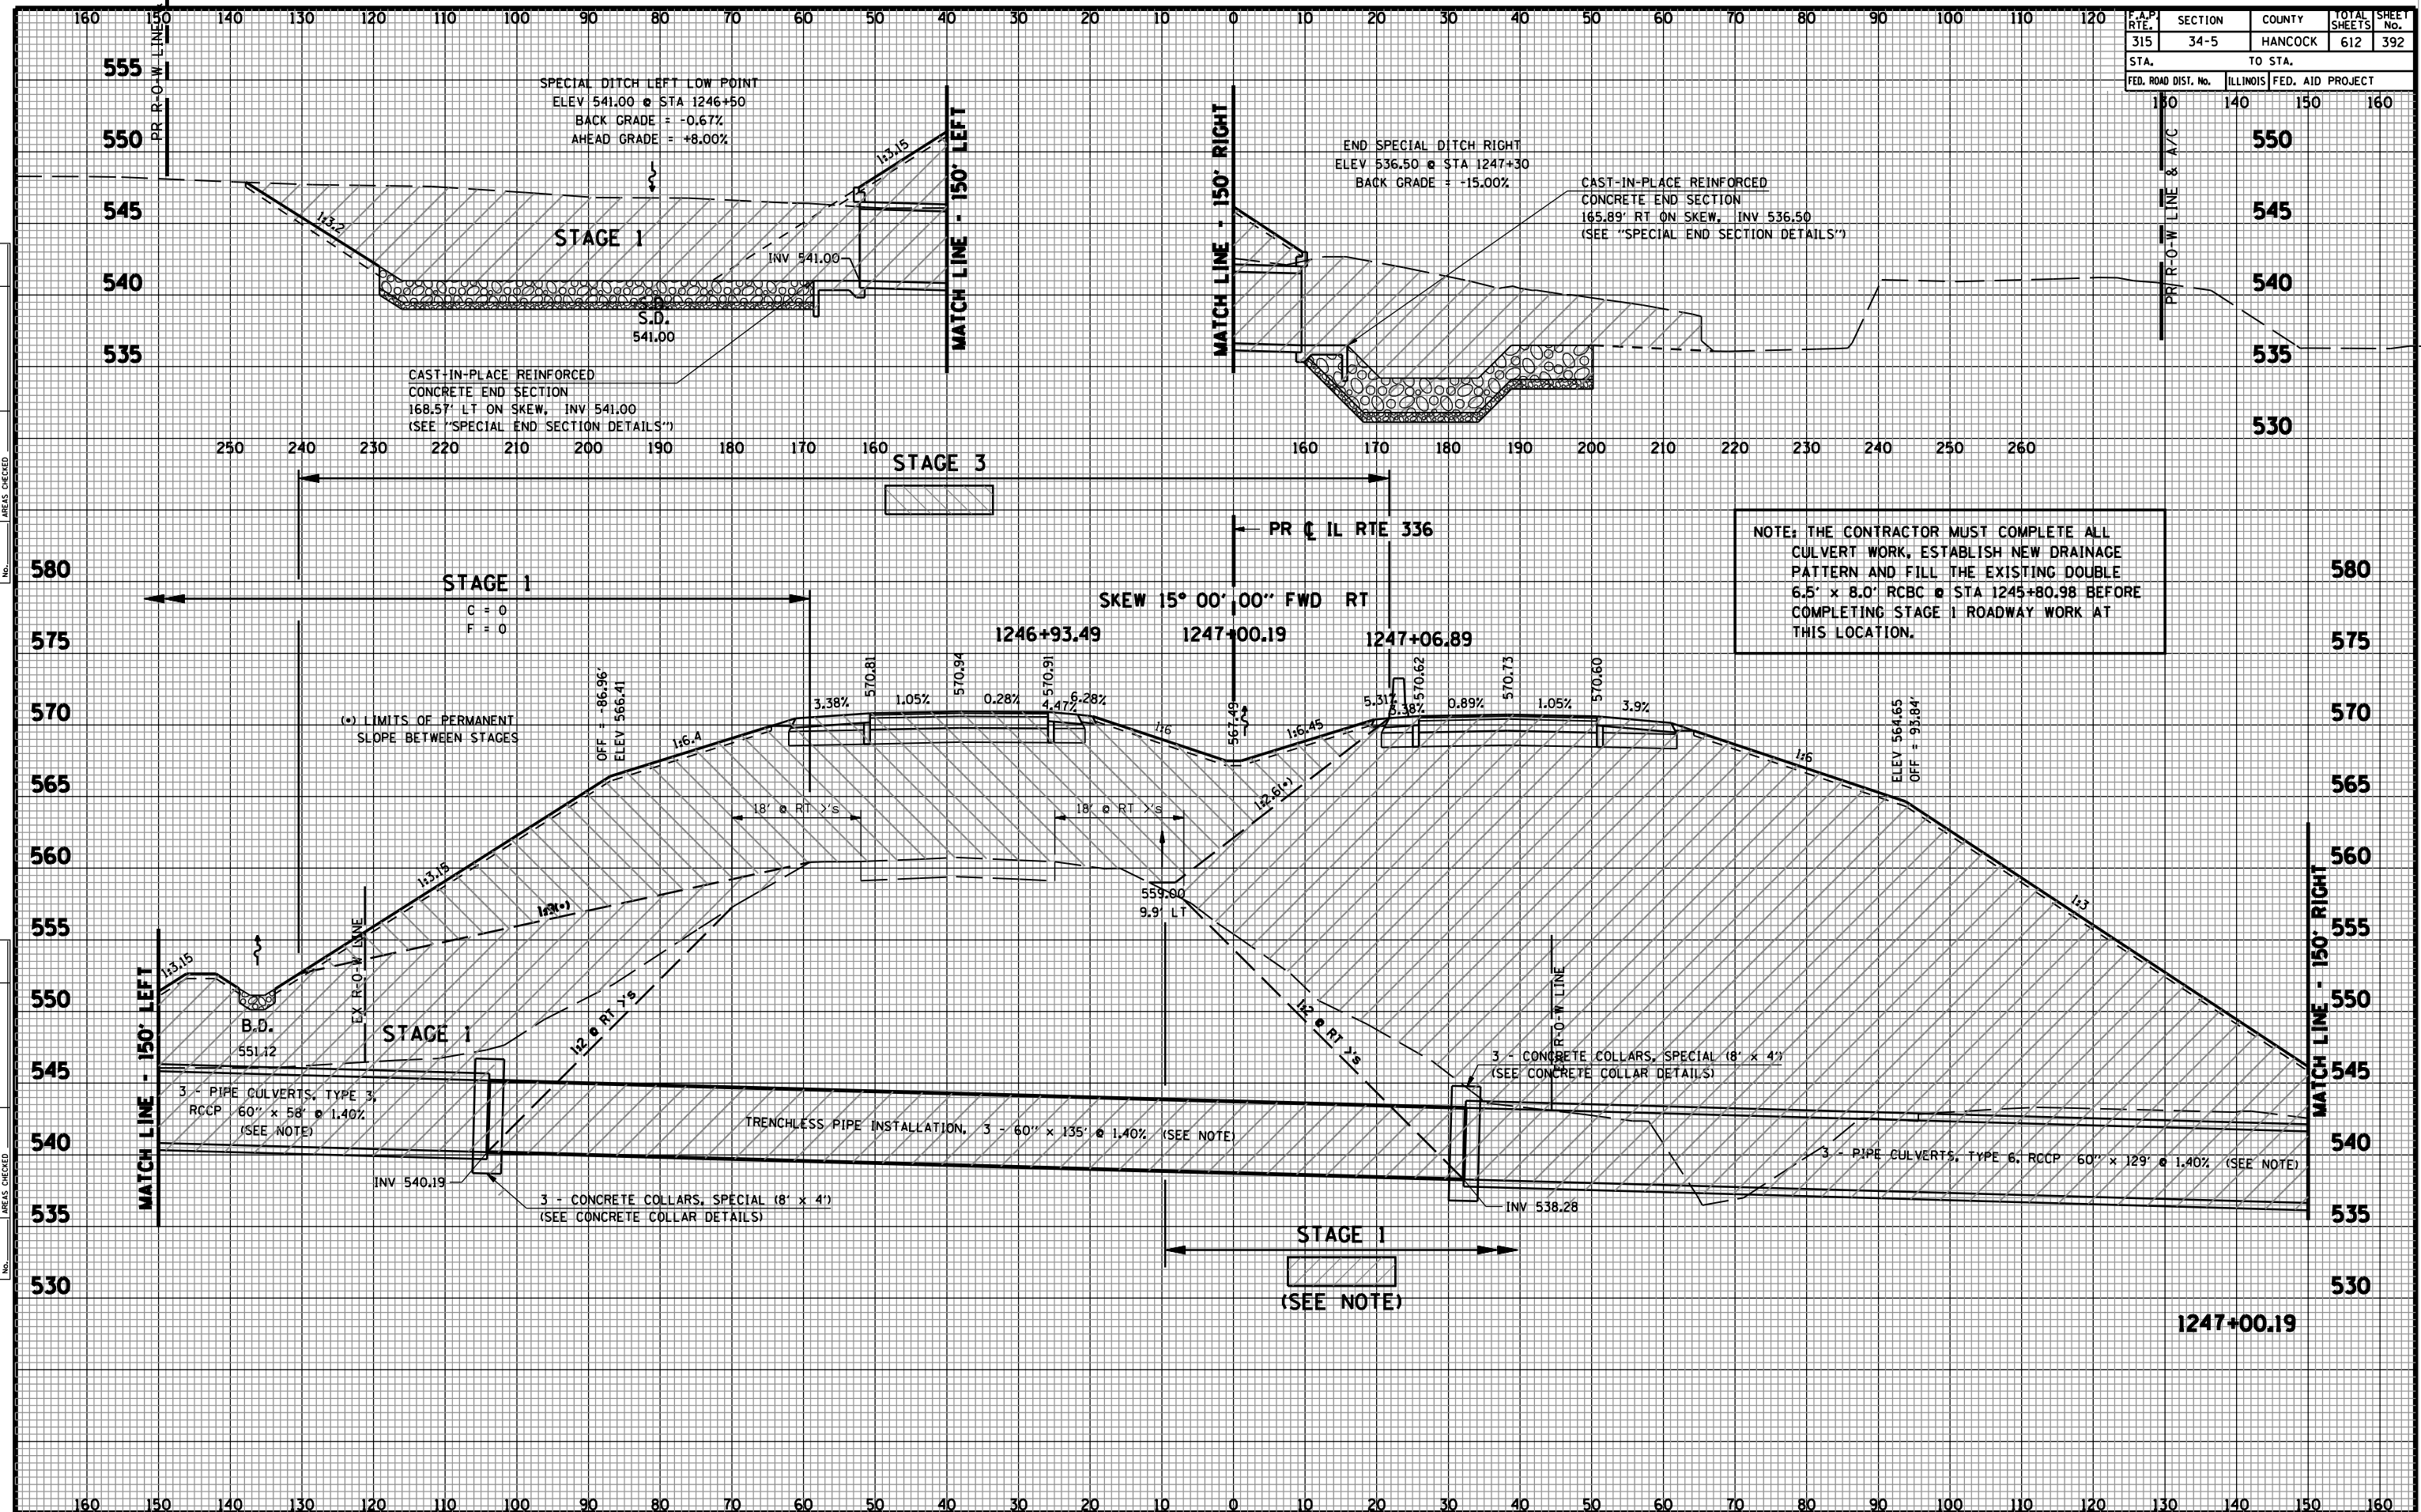
F.A.P. RTE.	SECTION	COUNTY	TOTAL SHEETS	SHEET No.
315	34-5	HANCOCK	612	392

STA.	TO STA.

FED. ROAD DIST. No.	ILLINOIS	FED. AID PROJECT



DATE: \_\_\_\_\_ BY: \_\_\_\_\_  
FINAL SURVEY PLOTTED AREAS CHECKED  
NOTE BOOK No. \_\_\_\_\_

DATE: \_\_\_\_\_ BY: \_\_\_\_\_  
ORIGINAL SURVEY PLOTTED AREAS CHECKED  
NOTE BOOK No. \_\_\_\_\_