


|                     |          |                  |              |           |
|---------------------|----------|------------------|--------------|-----------|
| F.A.P. RTE.         | SECTION  | COUNTY           | TOTAL SHEETS | SHEET No. |
| 315                 | 34-5     | HANCOCK          | 612          | 464       |
| STA.                |          | TO STA.          |              |           |
| FED. ROAD DIST. No. | ILLINOIS | FED. AID PROJECT |              |           |
| 130                 | 140      | 150              | 160          |           |

|                            |                                |    |      |
|----------------------------|--------------------------------|----|------|
| FINAL SURVEY NOTE BOOK No. | SURVEYED PLOTTED AREAS CHECKED | BY | DATE |
|                            |                                |    |      |

|                               |                                |    |      |
|-------------------------------|--------------------------------|----|------|
| ORIGINAL SURVEY NOTE BOOK No. | SURVEYED PLOTTED AREAS CHECKED | BY | DATE |
|                               |                                |    |      |

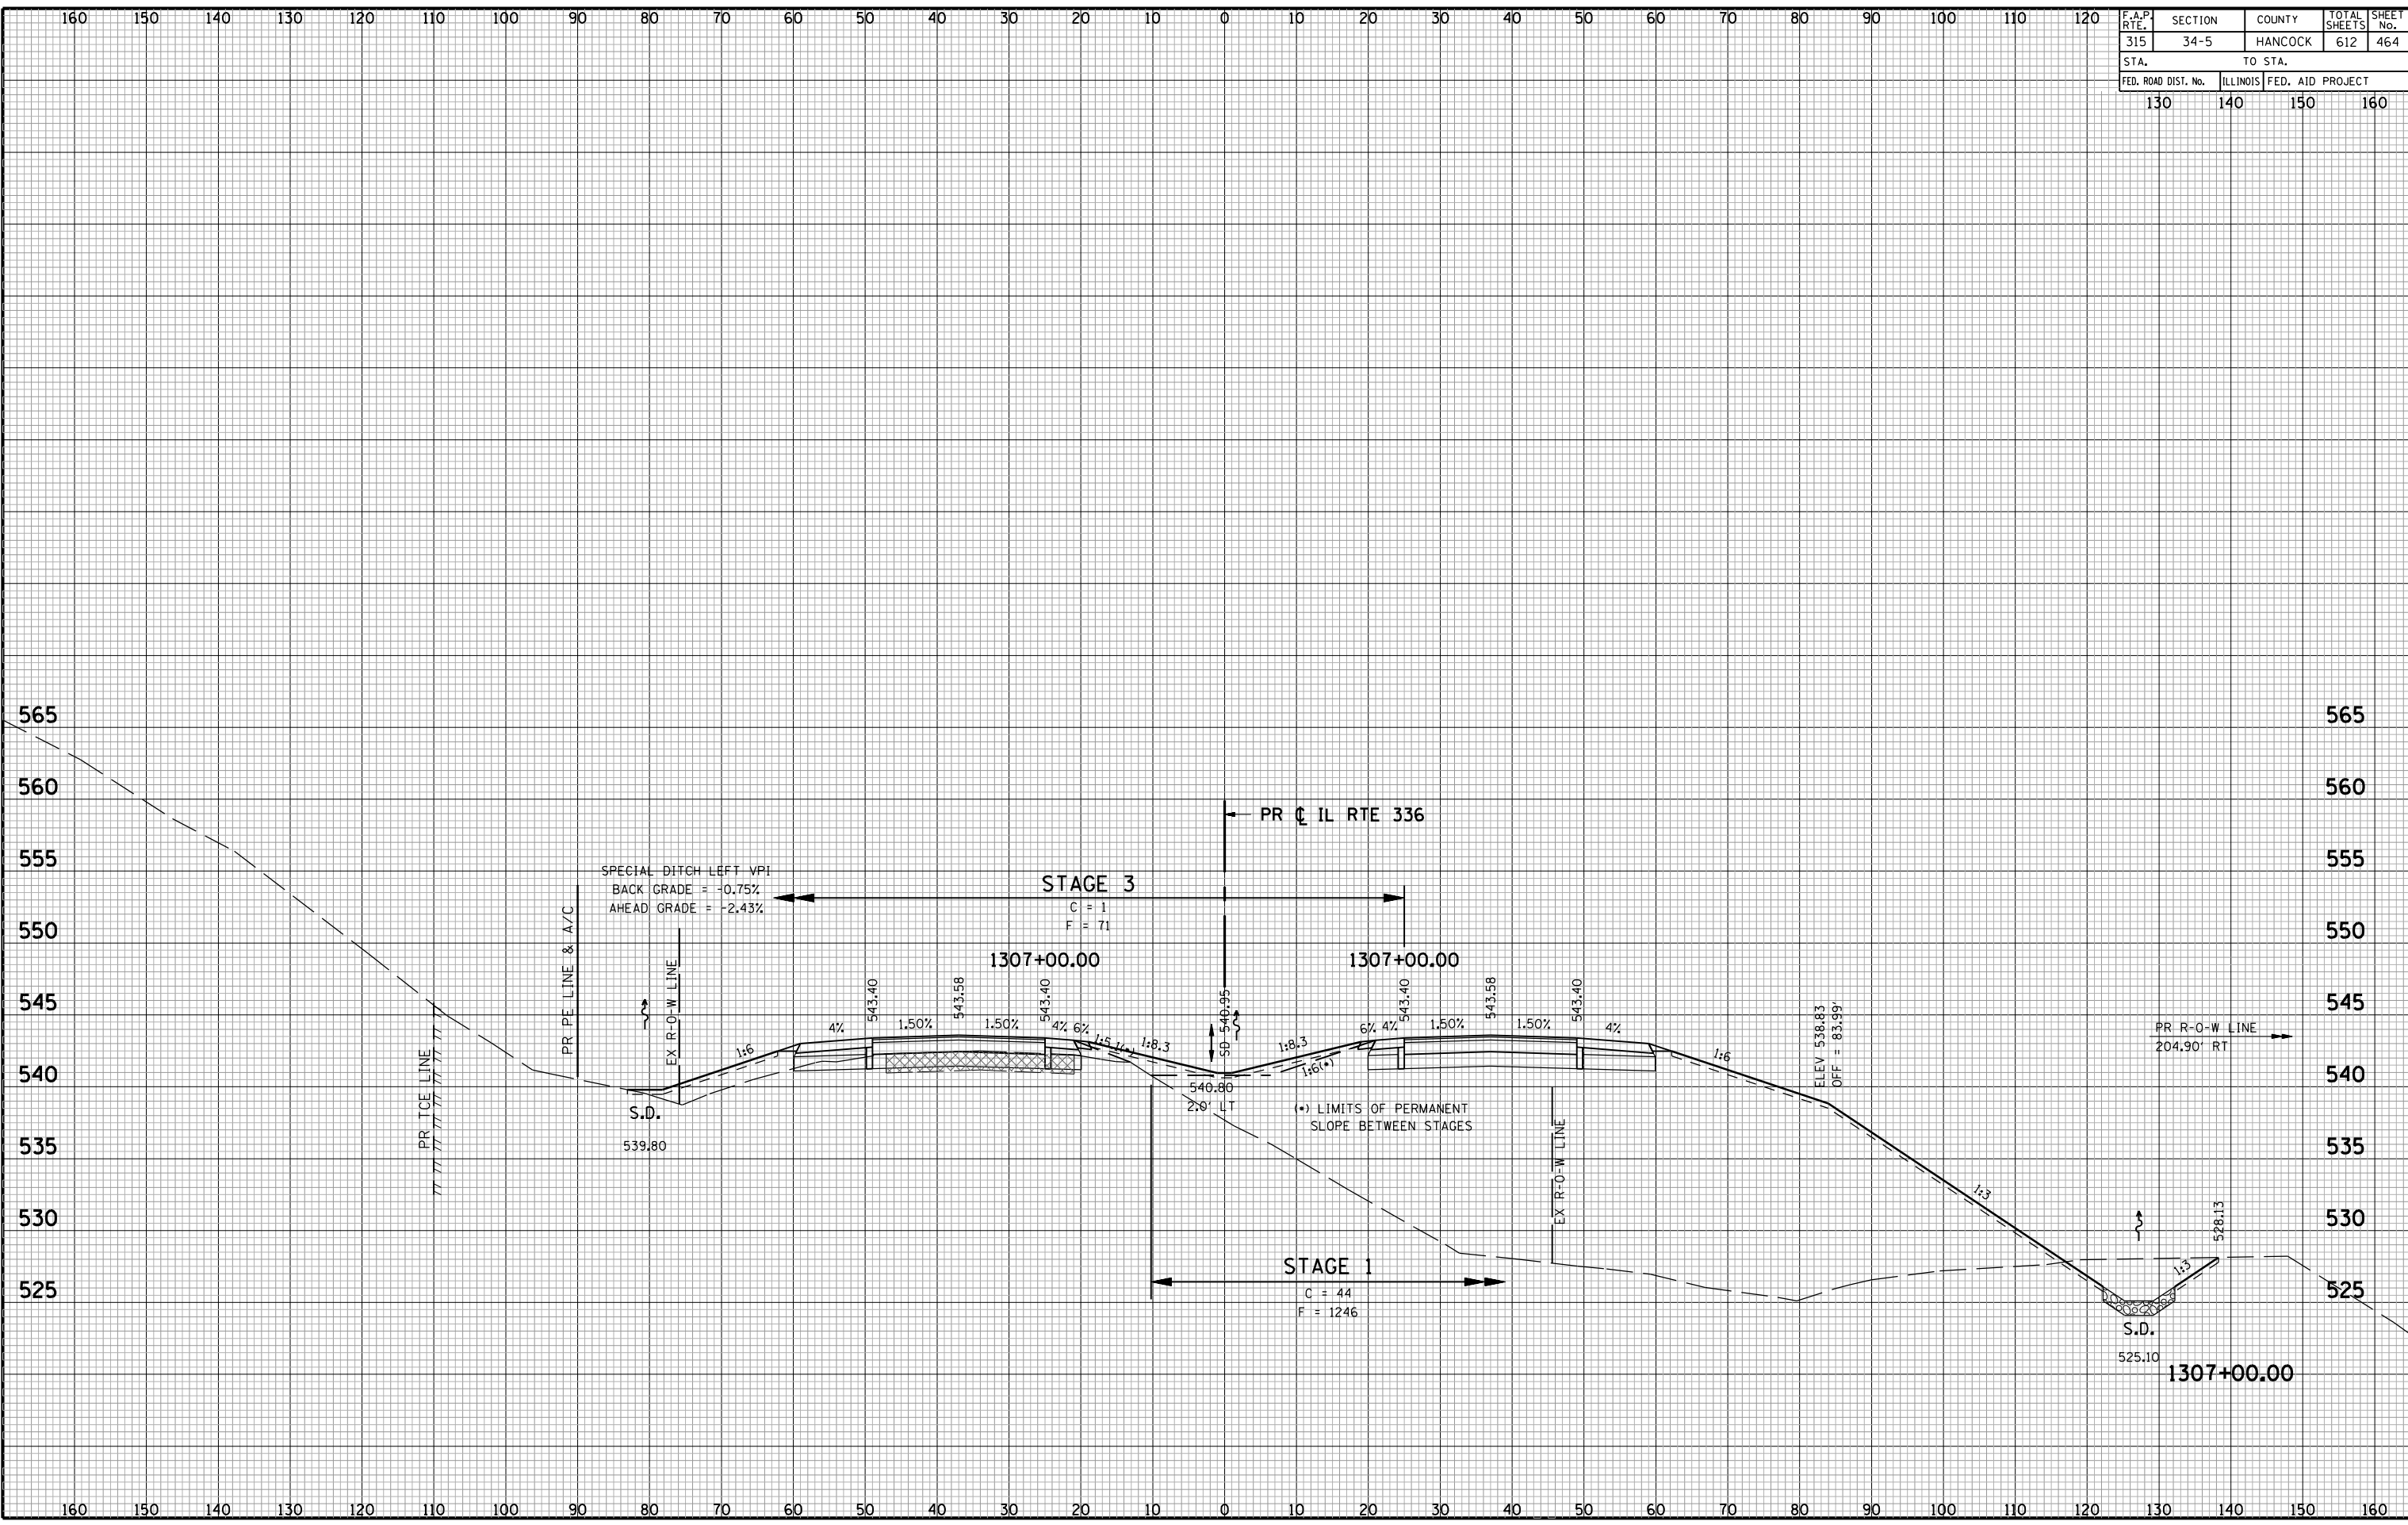

CROSS SECTIONS - FAP 315 (IL RTE 336)