


F.A.P. RTE.	SECTION	COUNTY	TOTAL SHEETS	SHEET No.
315	34-5	HANCOCK	612	494
STA.		TO STA.		
FED. ROAD DIST. No.	ILLINOIS	FED. AID PROJECT		
130	140	150	160	

FINAL SURVEY	BY	DATE
SURVEYED		
PLOTTED		
TEMPLATE		
AREAS CHECKED		
NO.		

ORIGINAL SURVEY	BY	DATE
SURVEYED		
PLOTTED		
TEMPLATE		
AREAS CHECKED		
NO.		

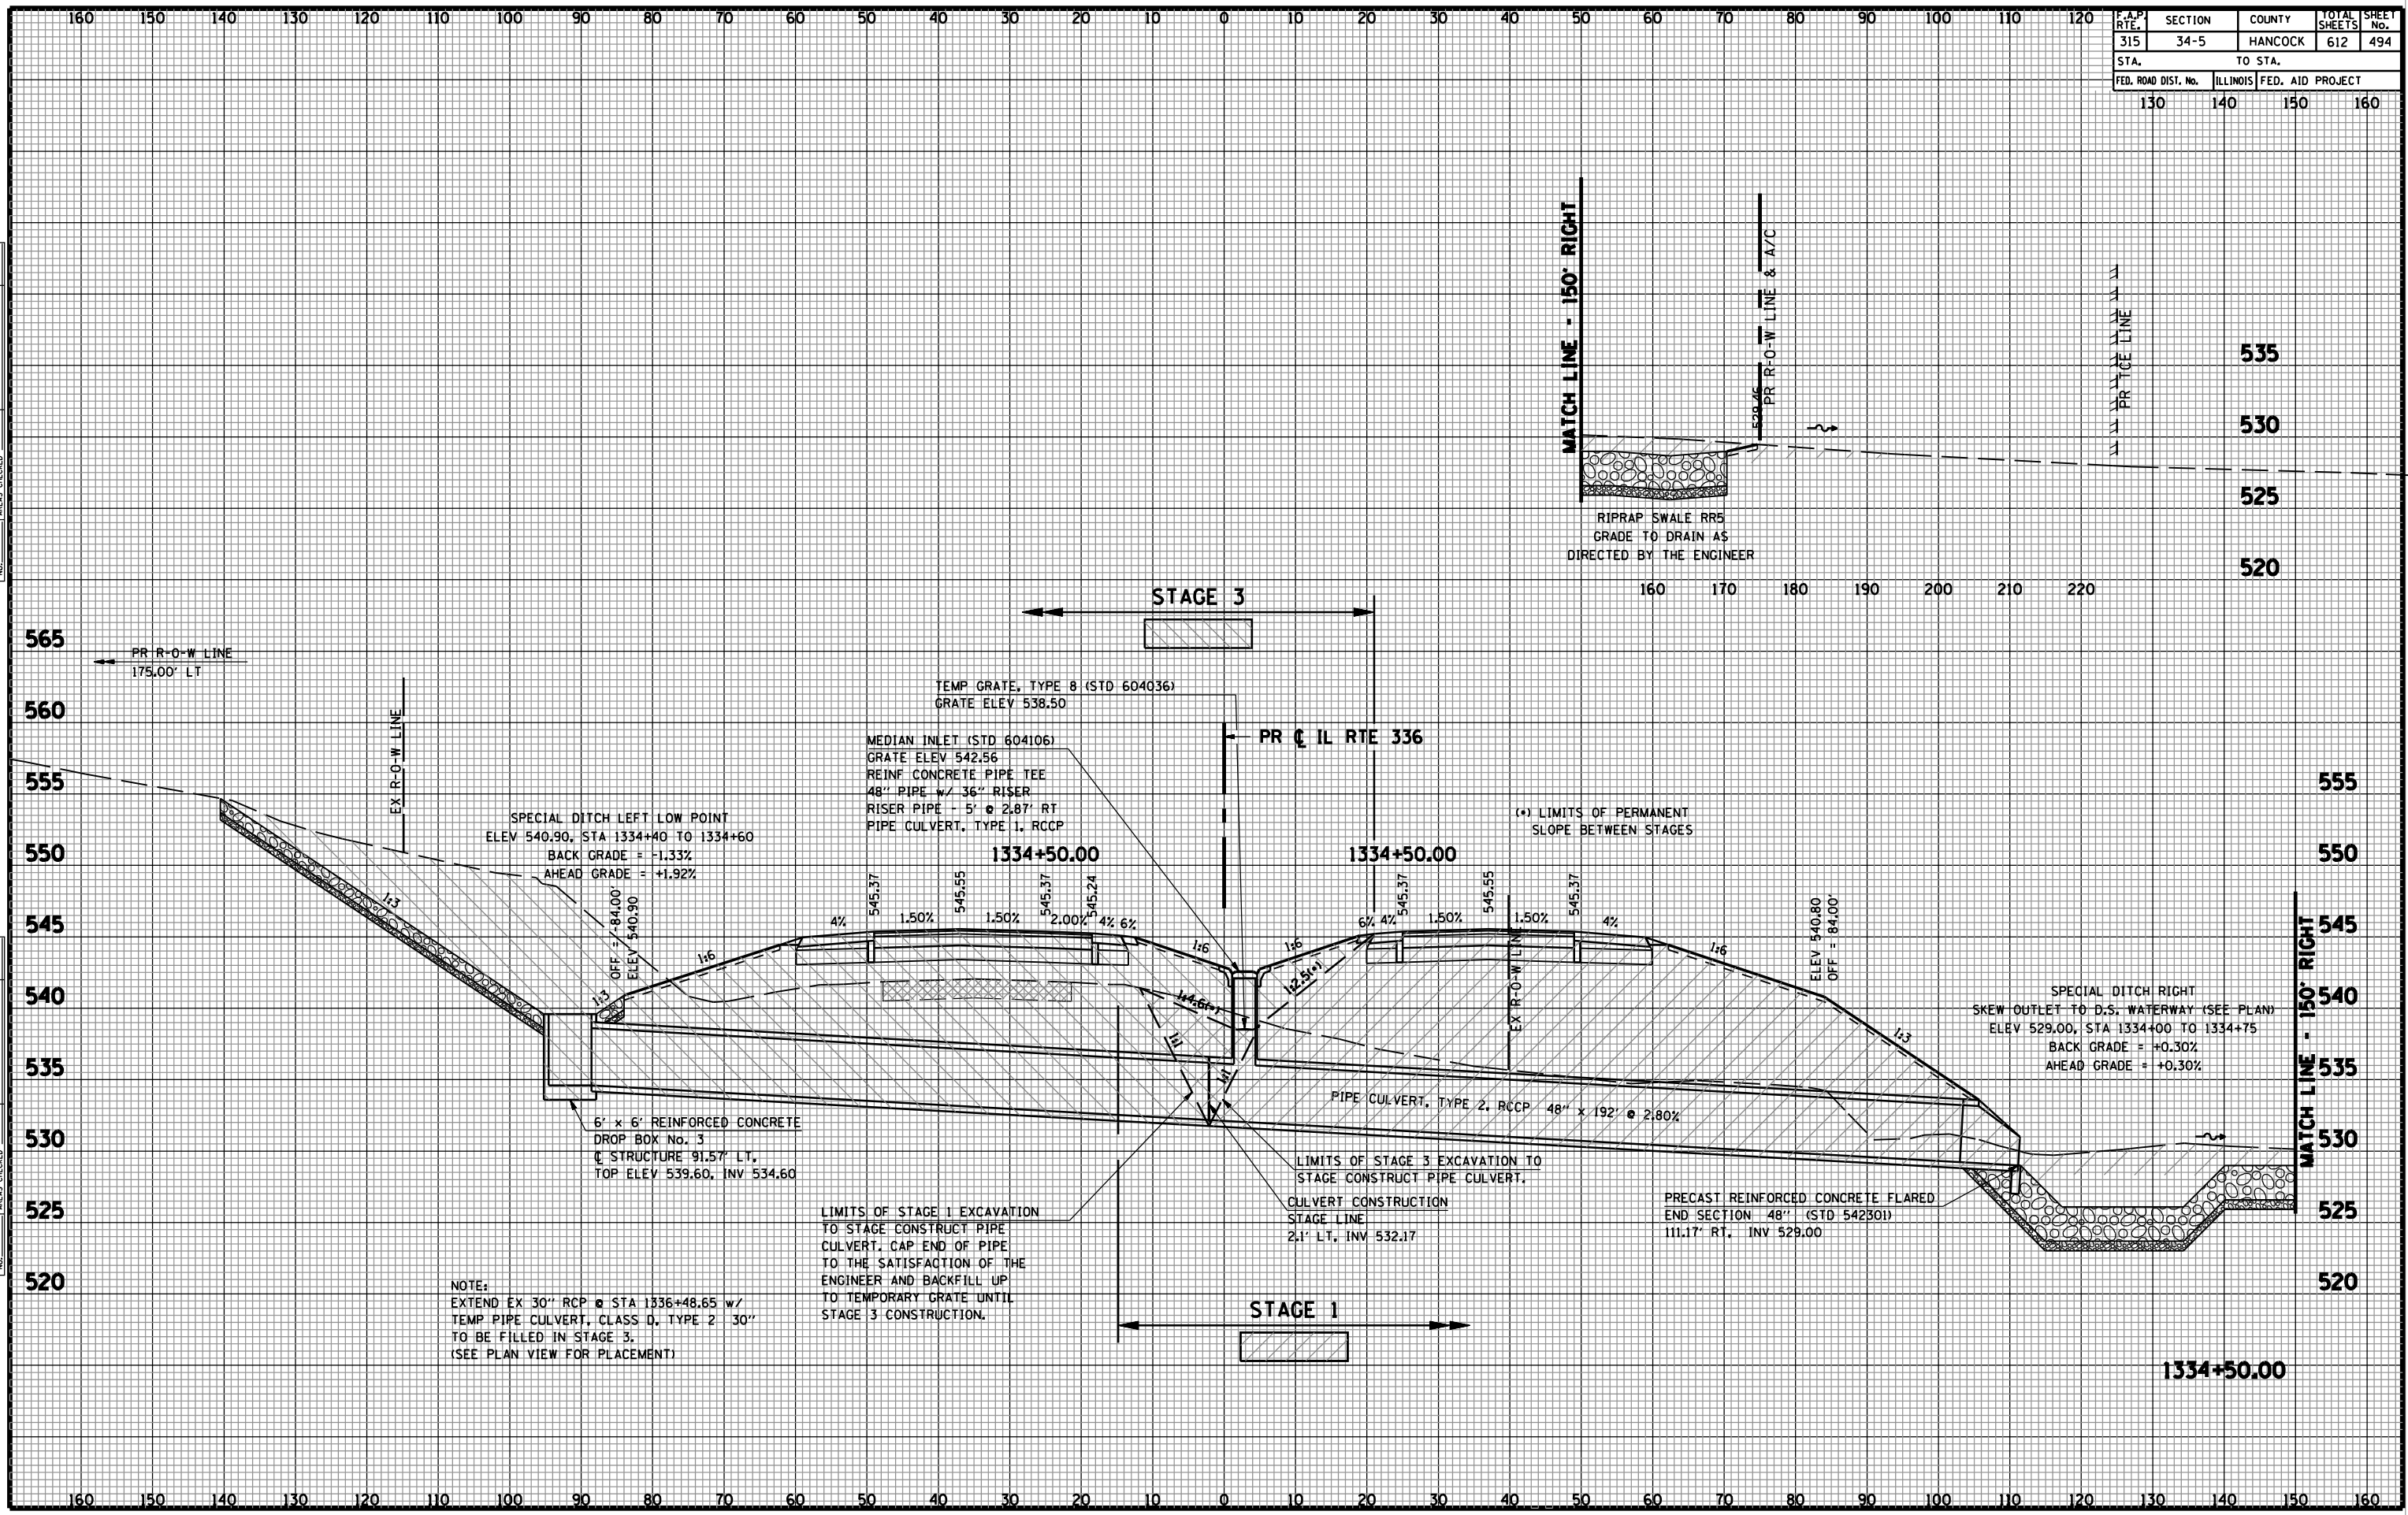

NOTE:
 EXTEND EX 30" RCP @ STA 1336+48.65 w/
 TEMP PIPE CULVERT, CLASS D, TYPE 2 30"
 TO BE FILLED IN STAGE 3.
 (SEE PLAN VIEW FOR PLACEMENT)

LIMITS OF STAGE 1 EXCAVATION
 TO STAGE CONSTRUCT PIPE
 CULVERT, CAP END OF PIPE
 TO THE SATISFACTION OF THE
 ENGINEER AND BACKFILL UP
 TO TEMPORARY GRATE UNTIL
 STAGE 3 CONSTRUCTION.

LIMITS OF STAGE 3 EXCAVATION TO
 STAGE CONSTRUCT PIPE CULVERT.
 CULVERT CONSTRUCTION
 STAGE LINE
 2:1 LT, INV 532.17