


F.A.P. RTE.	SECTION	COUNTY	TOTAL SHEETS	SHEET No.
315	34-5	HANCOCK	612	530
STA.		TO STA.		
FED. ROAD DIST. No.	ILLINOIS	FED. AID PROJECT		
130	140	150	160	

FINAL SURVEY	BY	DATE
SURVEYED		
PLOTTED		
TEMPLATE		
AREAS CHECKED		
AREAS CHECKED		

ORIGINAL SURVEY	BY	DATE
SURVEYED		
PLOTTED		
TEMPLATE		
AREAS CHECKED		
AREAS CHECKED		

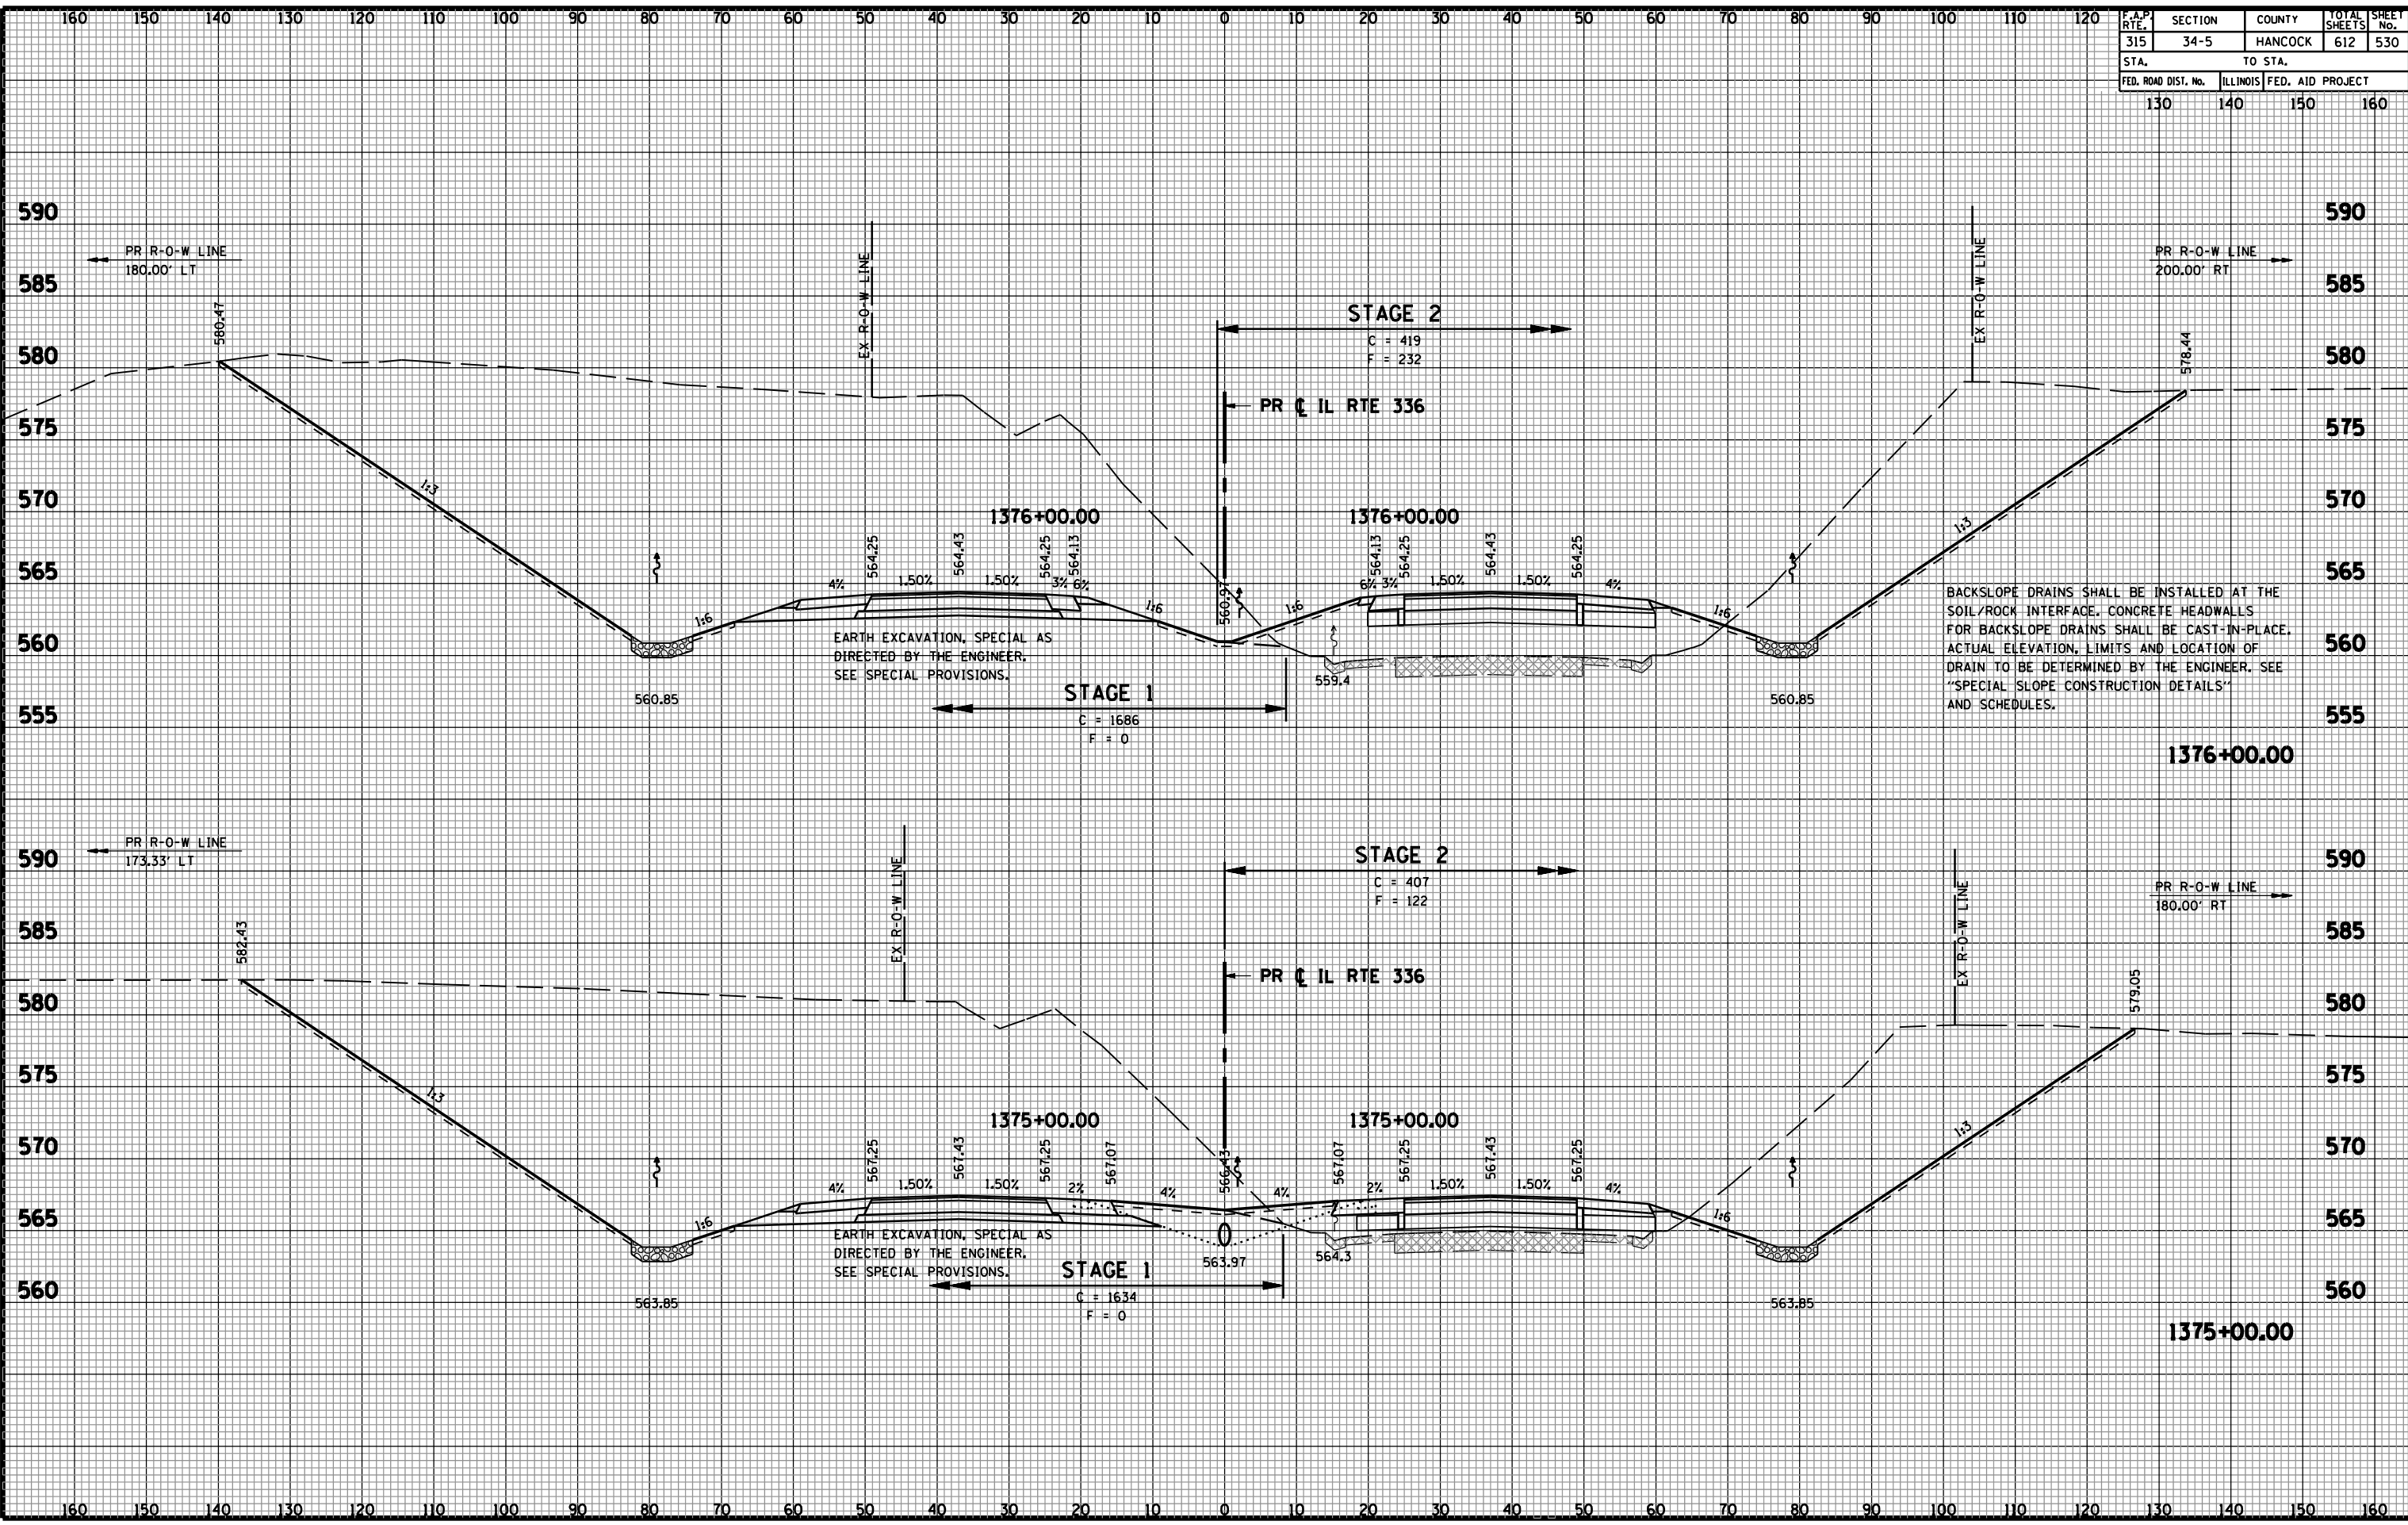

EARTH EXCAVATION, SPECIAL AS DIRECTED BY THE ENGINEER, SEE SPECIAL PROVISIONS.

BACKSLOPE DRAINS SHALL BE INSTALLED AT THE SOIL/ROCK INTERFACE. CONCRETE HEADWALLS FOR BACKSLOPE DRAINS SHALL BE CAST-IN-PLACE. ACTUAL ELEVATION, LIMITS AND LOCATION OF DRAIN TO BE DETERMINED BY THE ENGINEER. SEE "SPECIAL SLOPE CONSTRUCTION DETAILS" AND SCHEDULES.