


F.A.P. RTE.	SECTION	COUNTY	TOTAL SHEETS	SHEET No.
315	34-5	HANCOCK	612	531
STA.		TO STA.		
FED. ROAD DIST. No.	ILLINOIS	FED. AID PROJECT		
130	140	150	160	

DATE	BY

FINAL SURVEY	SURVEYED	PLOTTED	TEMPLATE	AREAS CHECKED	AREAS CHECKED

DATE	BY

ORIGINAL SURVEY	SURVEYED	PLOTTED	TEMPLATE	AREAS CHECKED	AREAS CHECKED

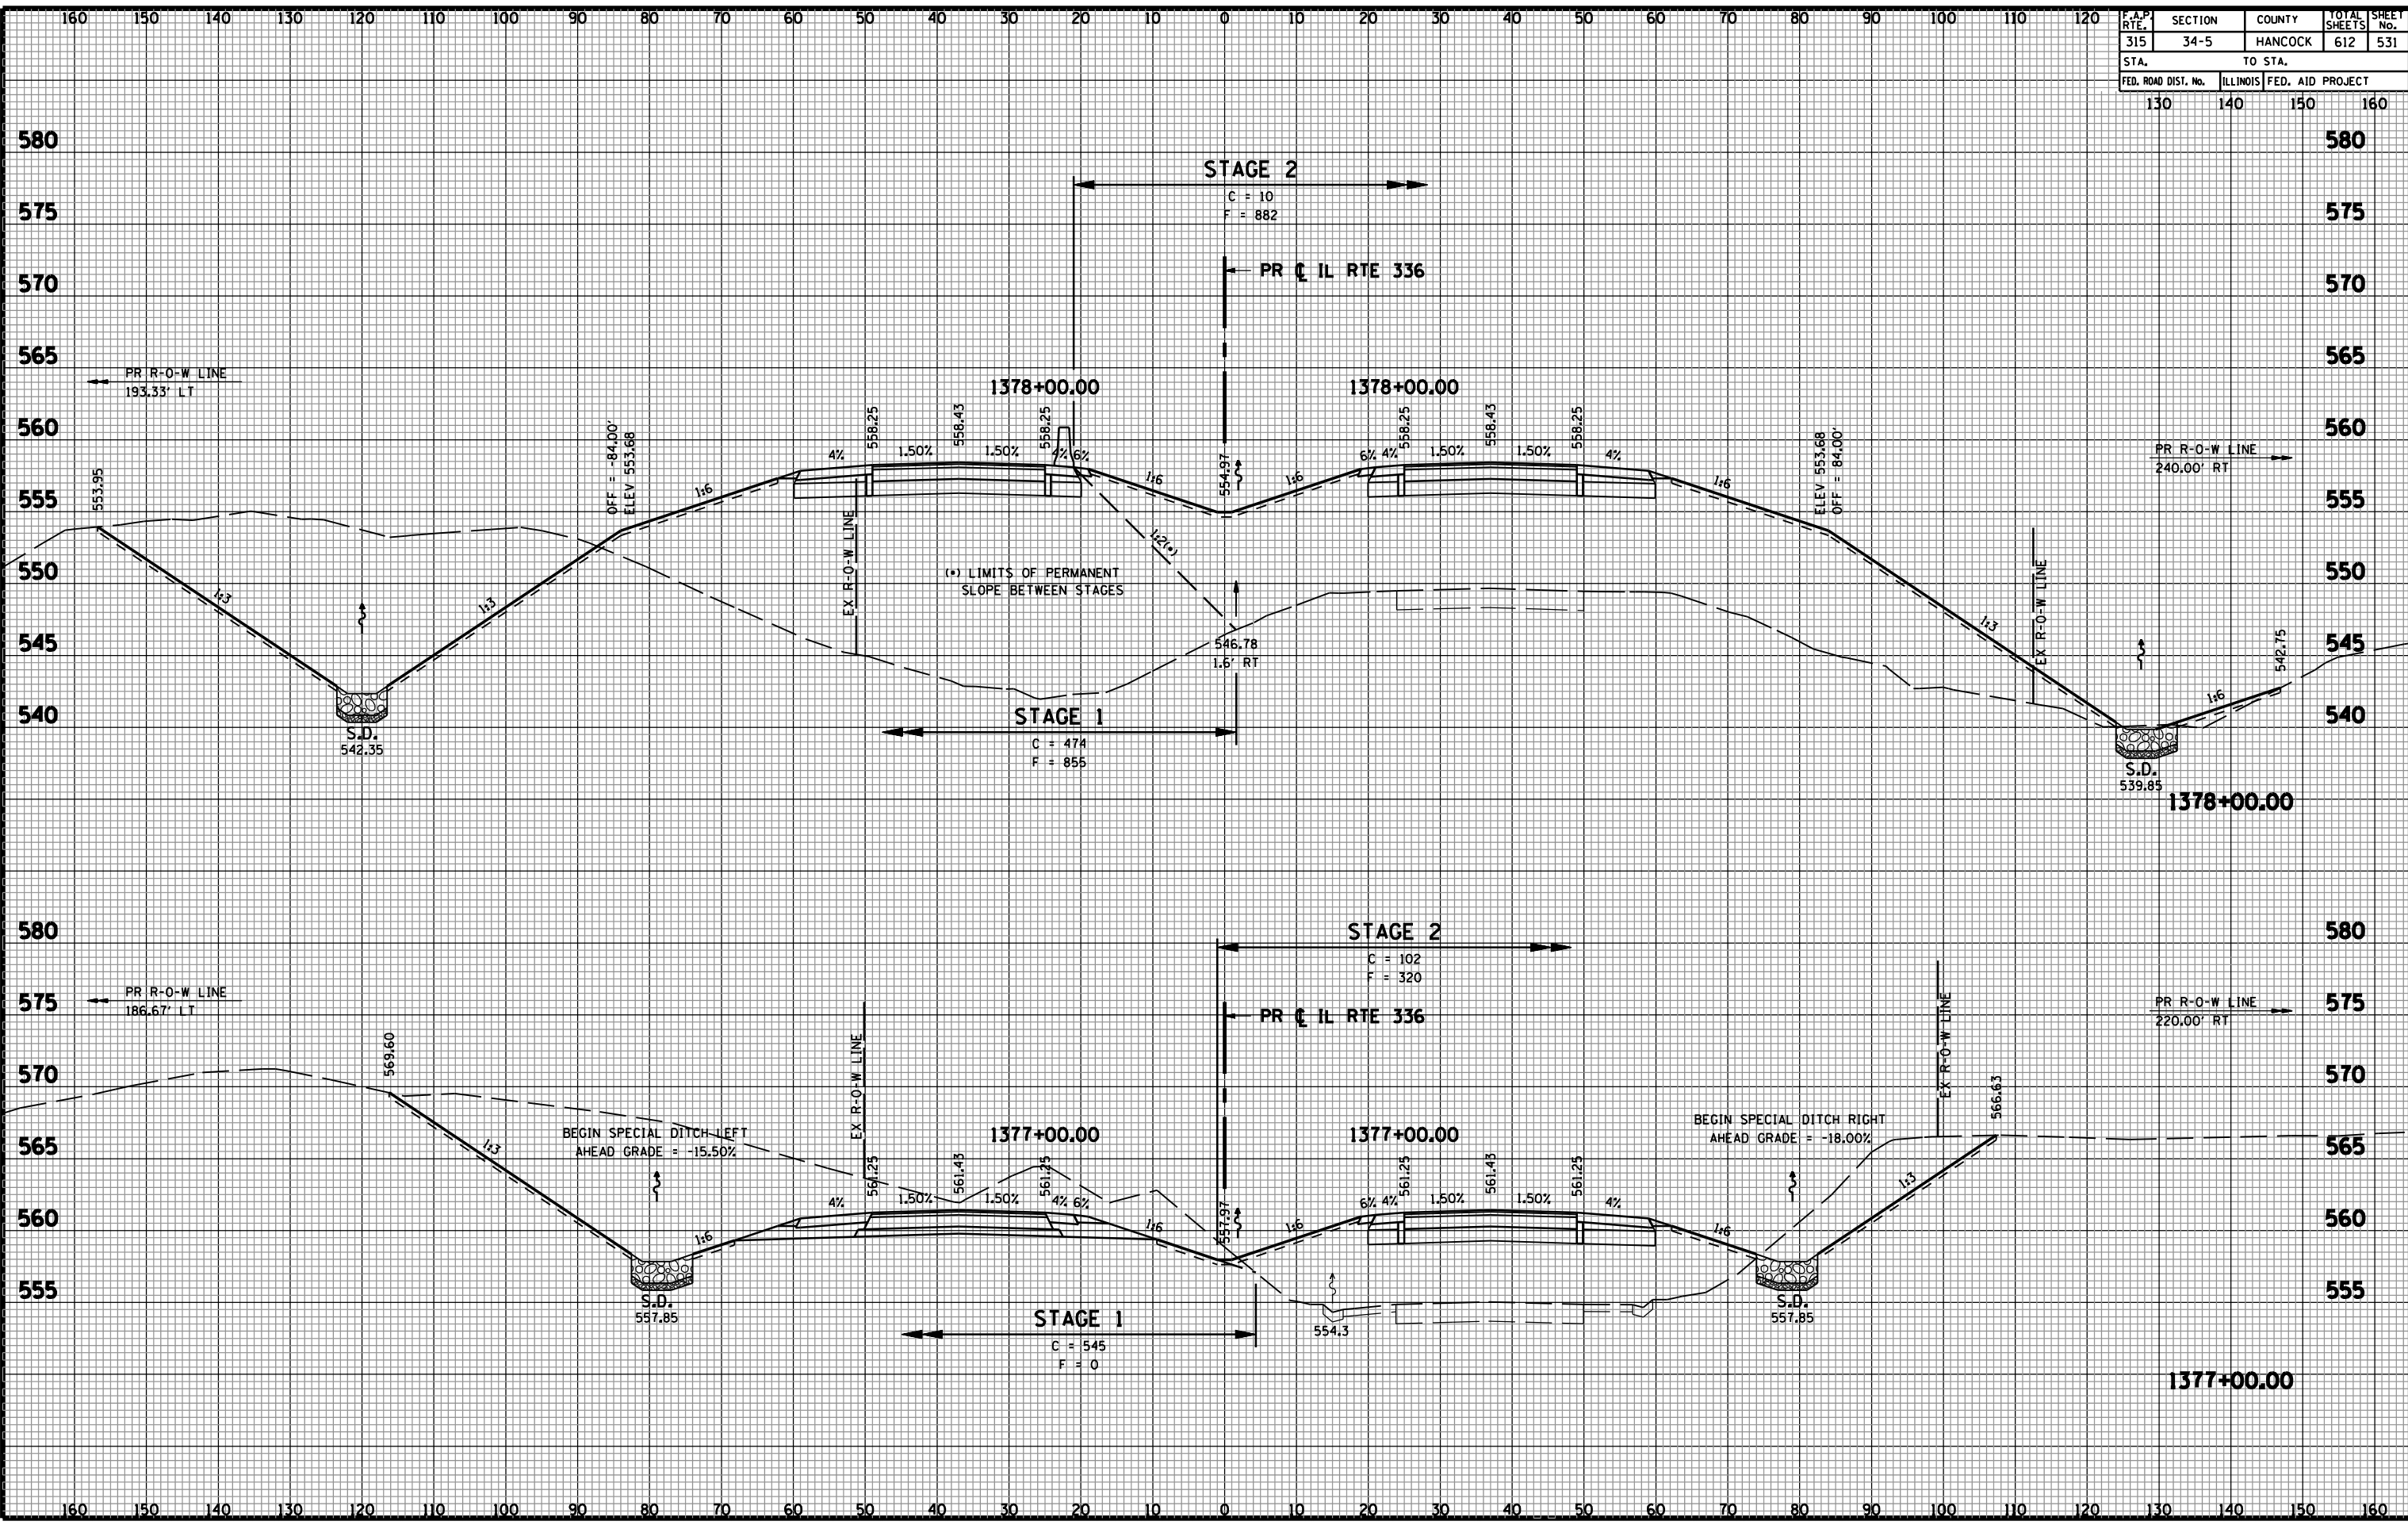

CROSS SECTIONS - FAP 315 (IL RTE 336)