


F.A.P. RTE.	SECTION	COUNTY	TOTAL SHEETS	SHEET No.
315	34-5	HANCOCK	612	536
STA.		1335		
FED. ROAD DIST. No.		ILLINOIS FED. AID PROJECT		

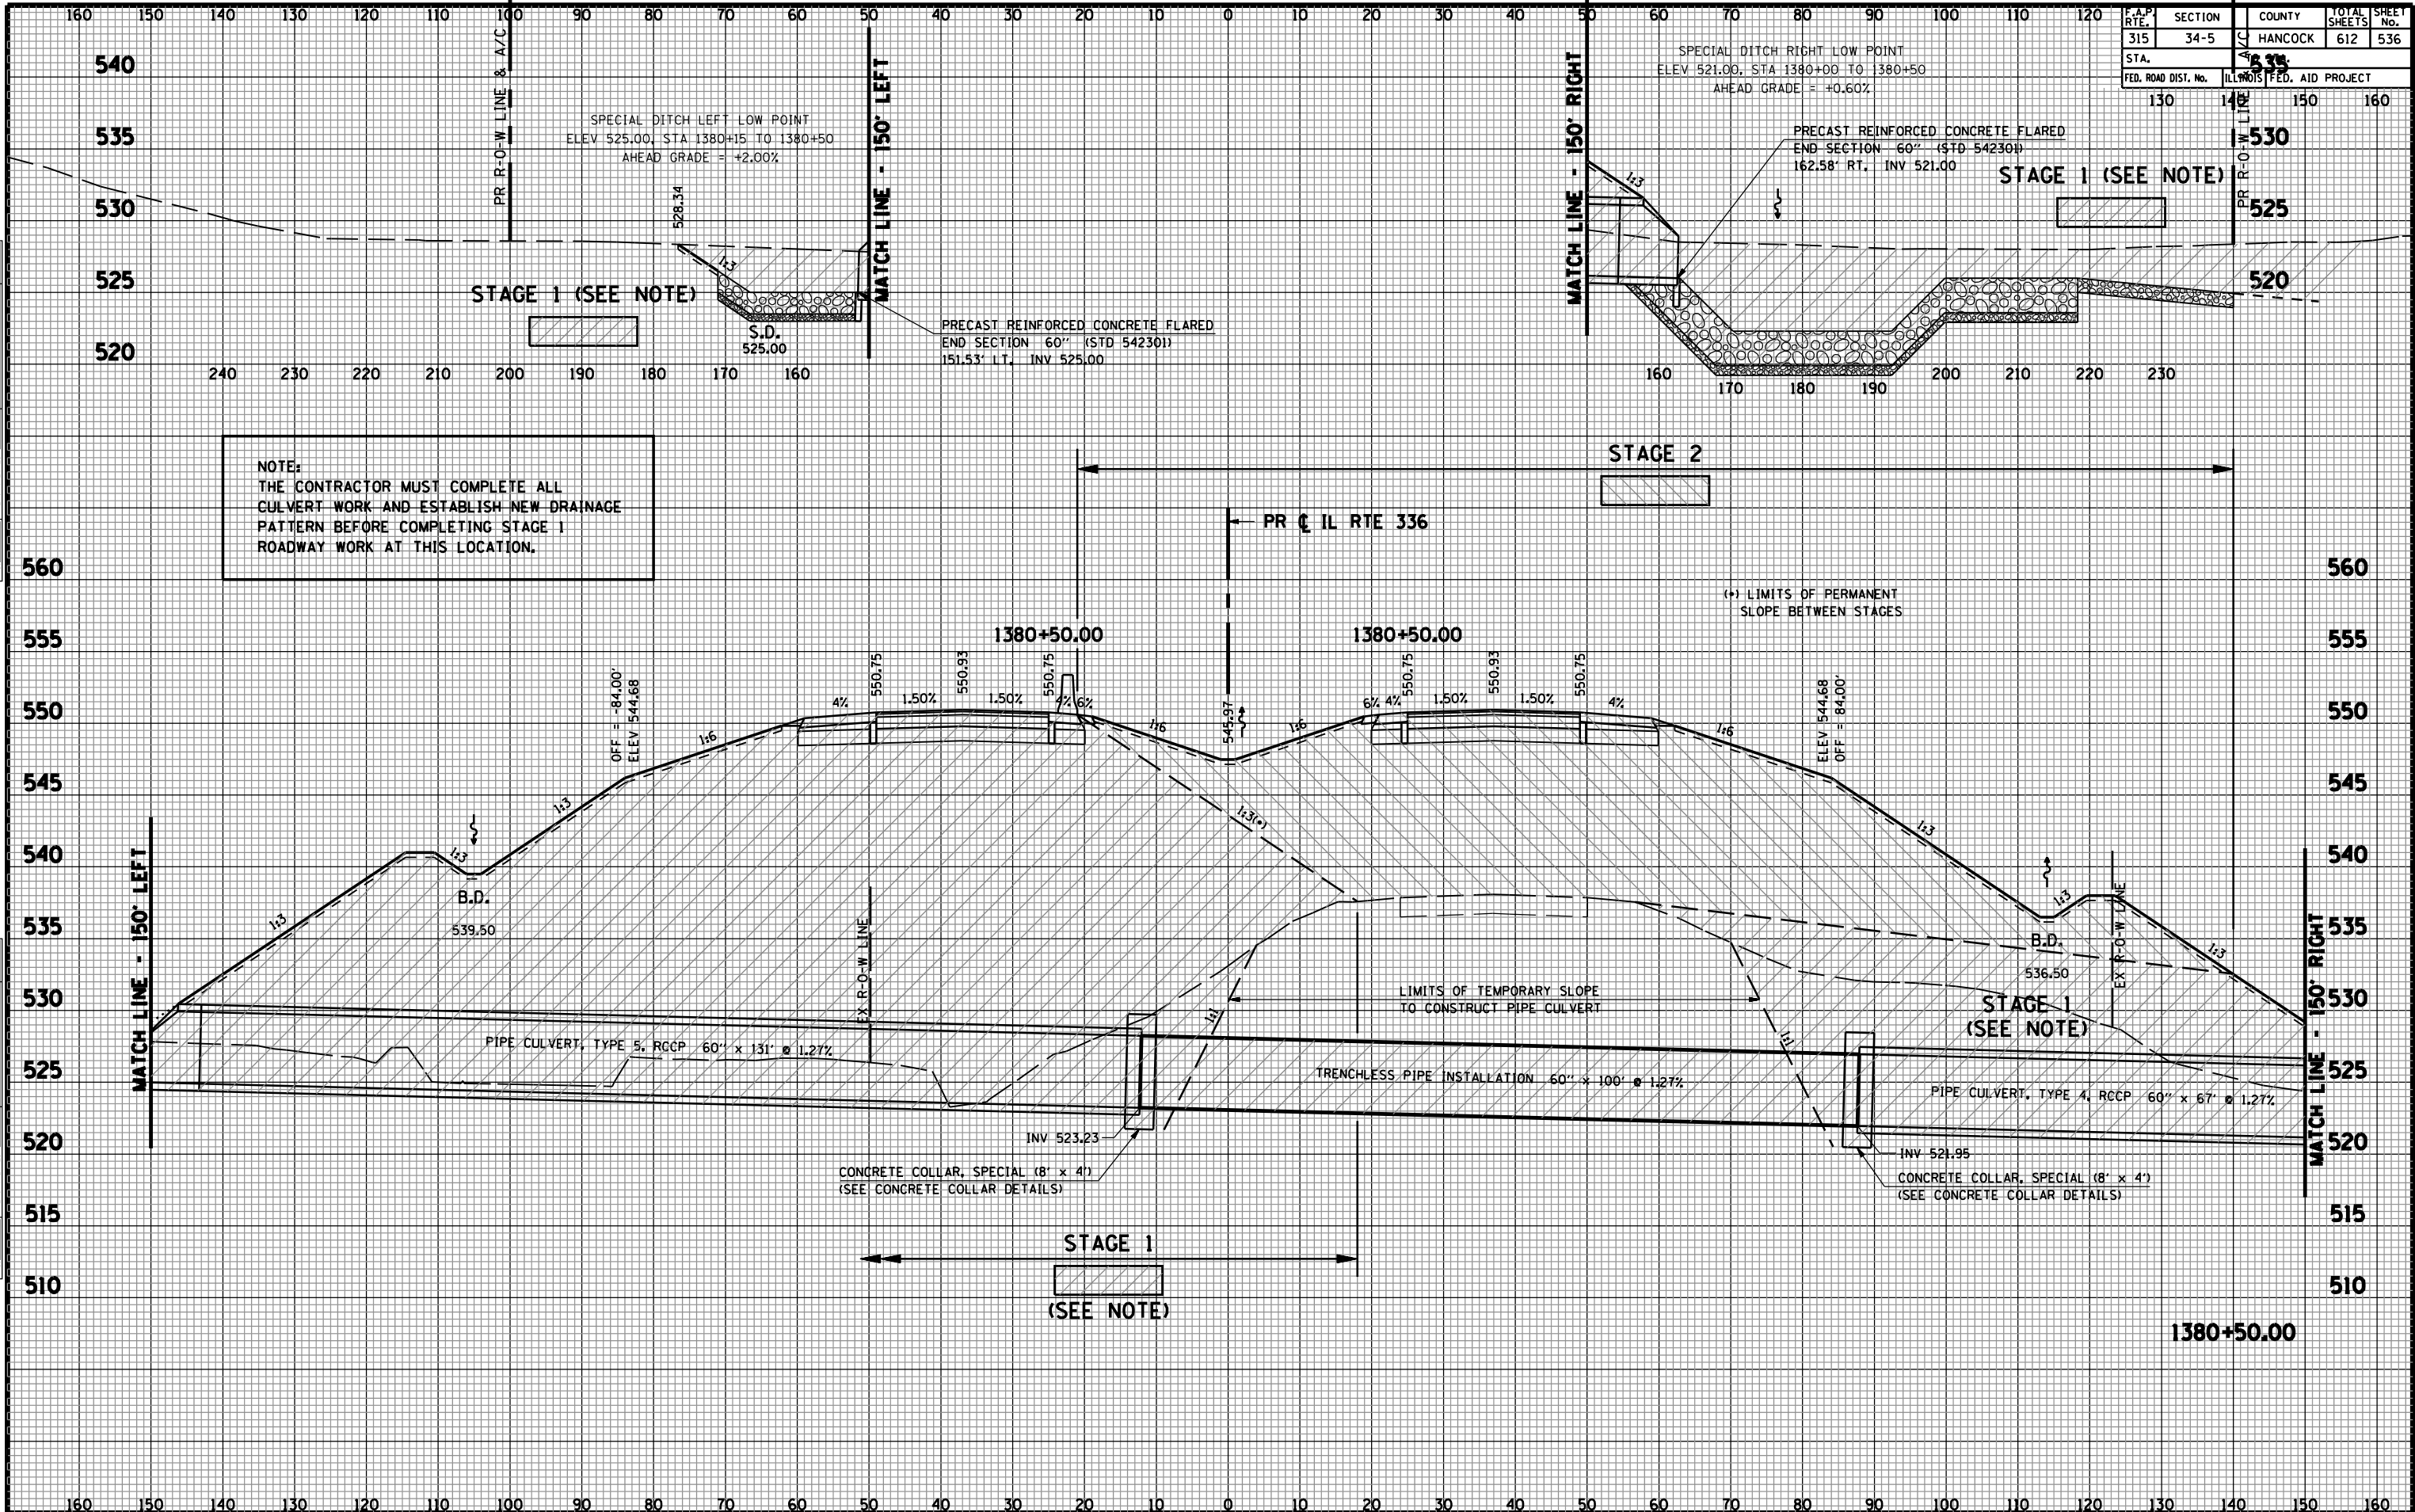

DATE	BY

DATE	BY