


F.A.P. RTE.	SECTION	COUNTY	TOTAL SHEETS	SHEET No.
315	34-5	HANCOCK	612	560
STA.		TO STA.		
FED. ROAD DIST. No.	ILLINOIS	FED. AID PROJECT		
130	140	150	160	

FINAL SURVEY	BY	DATE
SURVEYED		
PLOTTED		
NOTE BOOK		
AREAS CHECKED		
AREAS CHECKED		

ORIGINAL SURVEY	BY	DATE
SURVEYED		
PLOTTED		
NOTE BOOK		
AREAS CHECKED		
AREAS CHECKED		

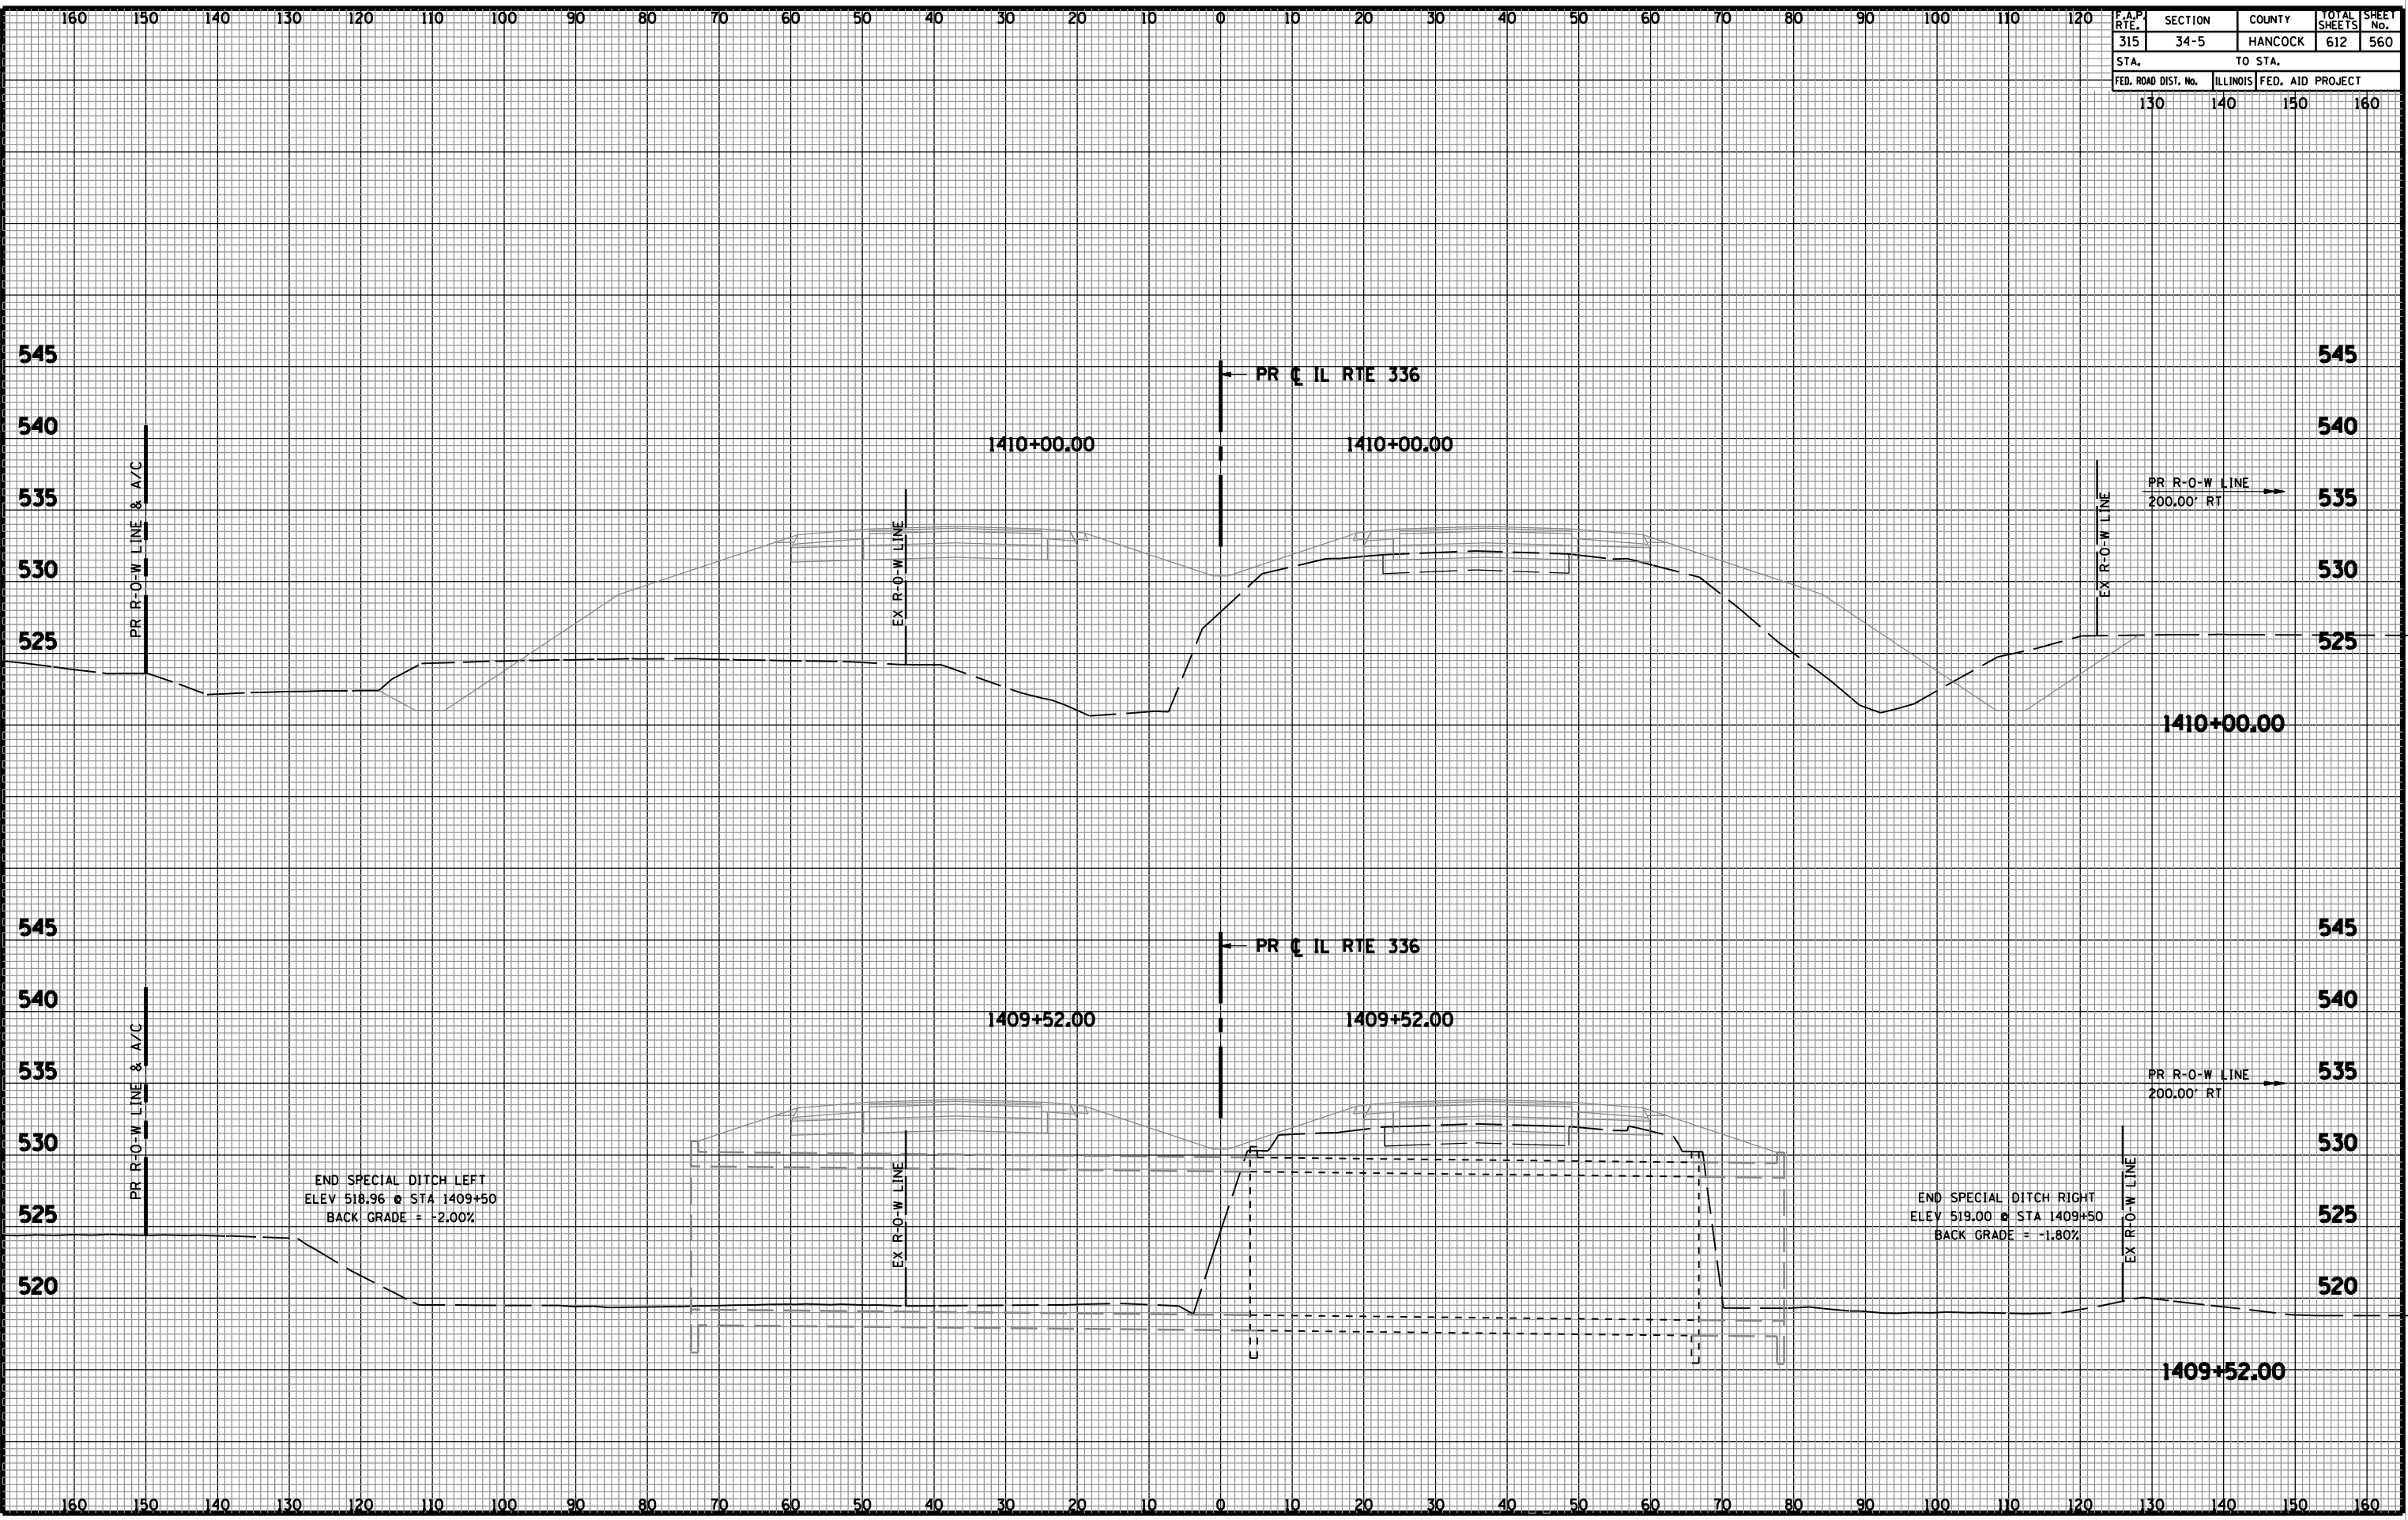

END SPECIAL DITCH LEFT
 ELEV 518.96 @ STA 1409+50
 BACK GRADE = -2.00%

END SPECIAL DITCH RIGHT
 ELEV 519.00 @ STA 1409+50
 BACK GRADE = -1.80%