


F.A.P. RTE.	SECTION	COUNTY	TOTAL SHEETS	SHEET No.
315	34-5	HANCOCK	612	584
STA.		TO STA.		
FED. ROAD DIST. No.	ILLINOIS	FED. AID PROJECT		
130	140	150	160	

FINAL SURVEY	SURVEYED	DATE
NOTE BOOK	PLOTTED	
No.	TEMPLATE	
	AREAS CHECKED	
	AREAS CHECKED	

ORIGINAL SURVEY	SURVEYED	DATE
NOTE BOOK	PLOTTED	
No.	TEMPLATE	
	AREAS CHECKED	
	AREAS CHECKED	

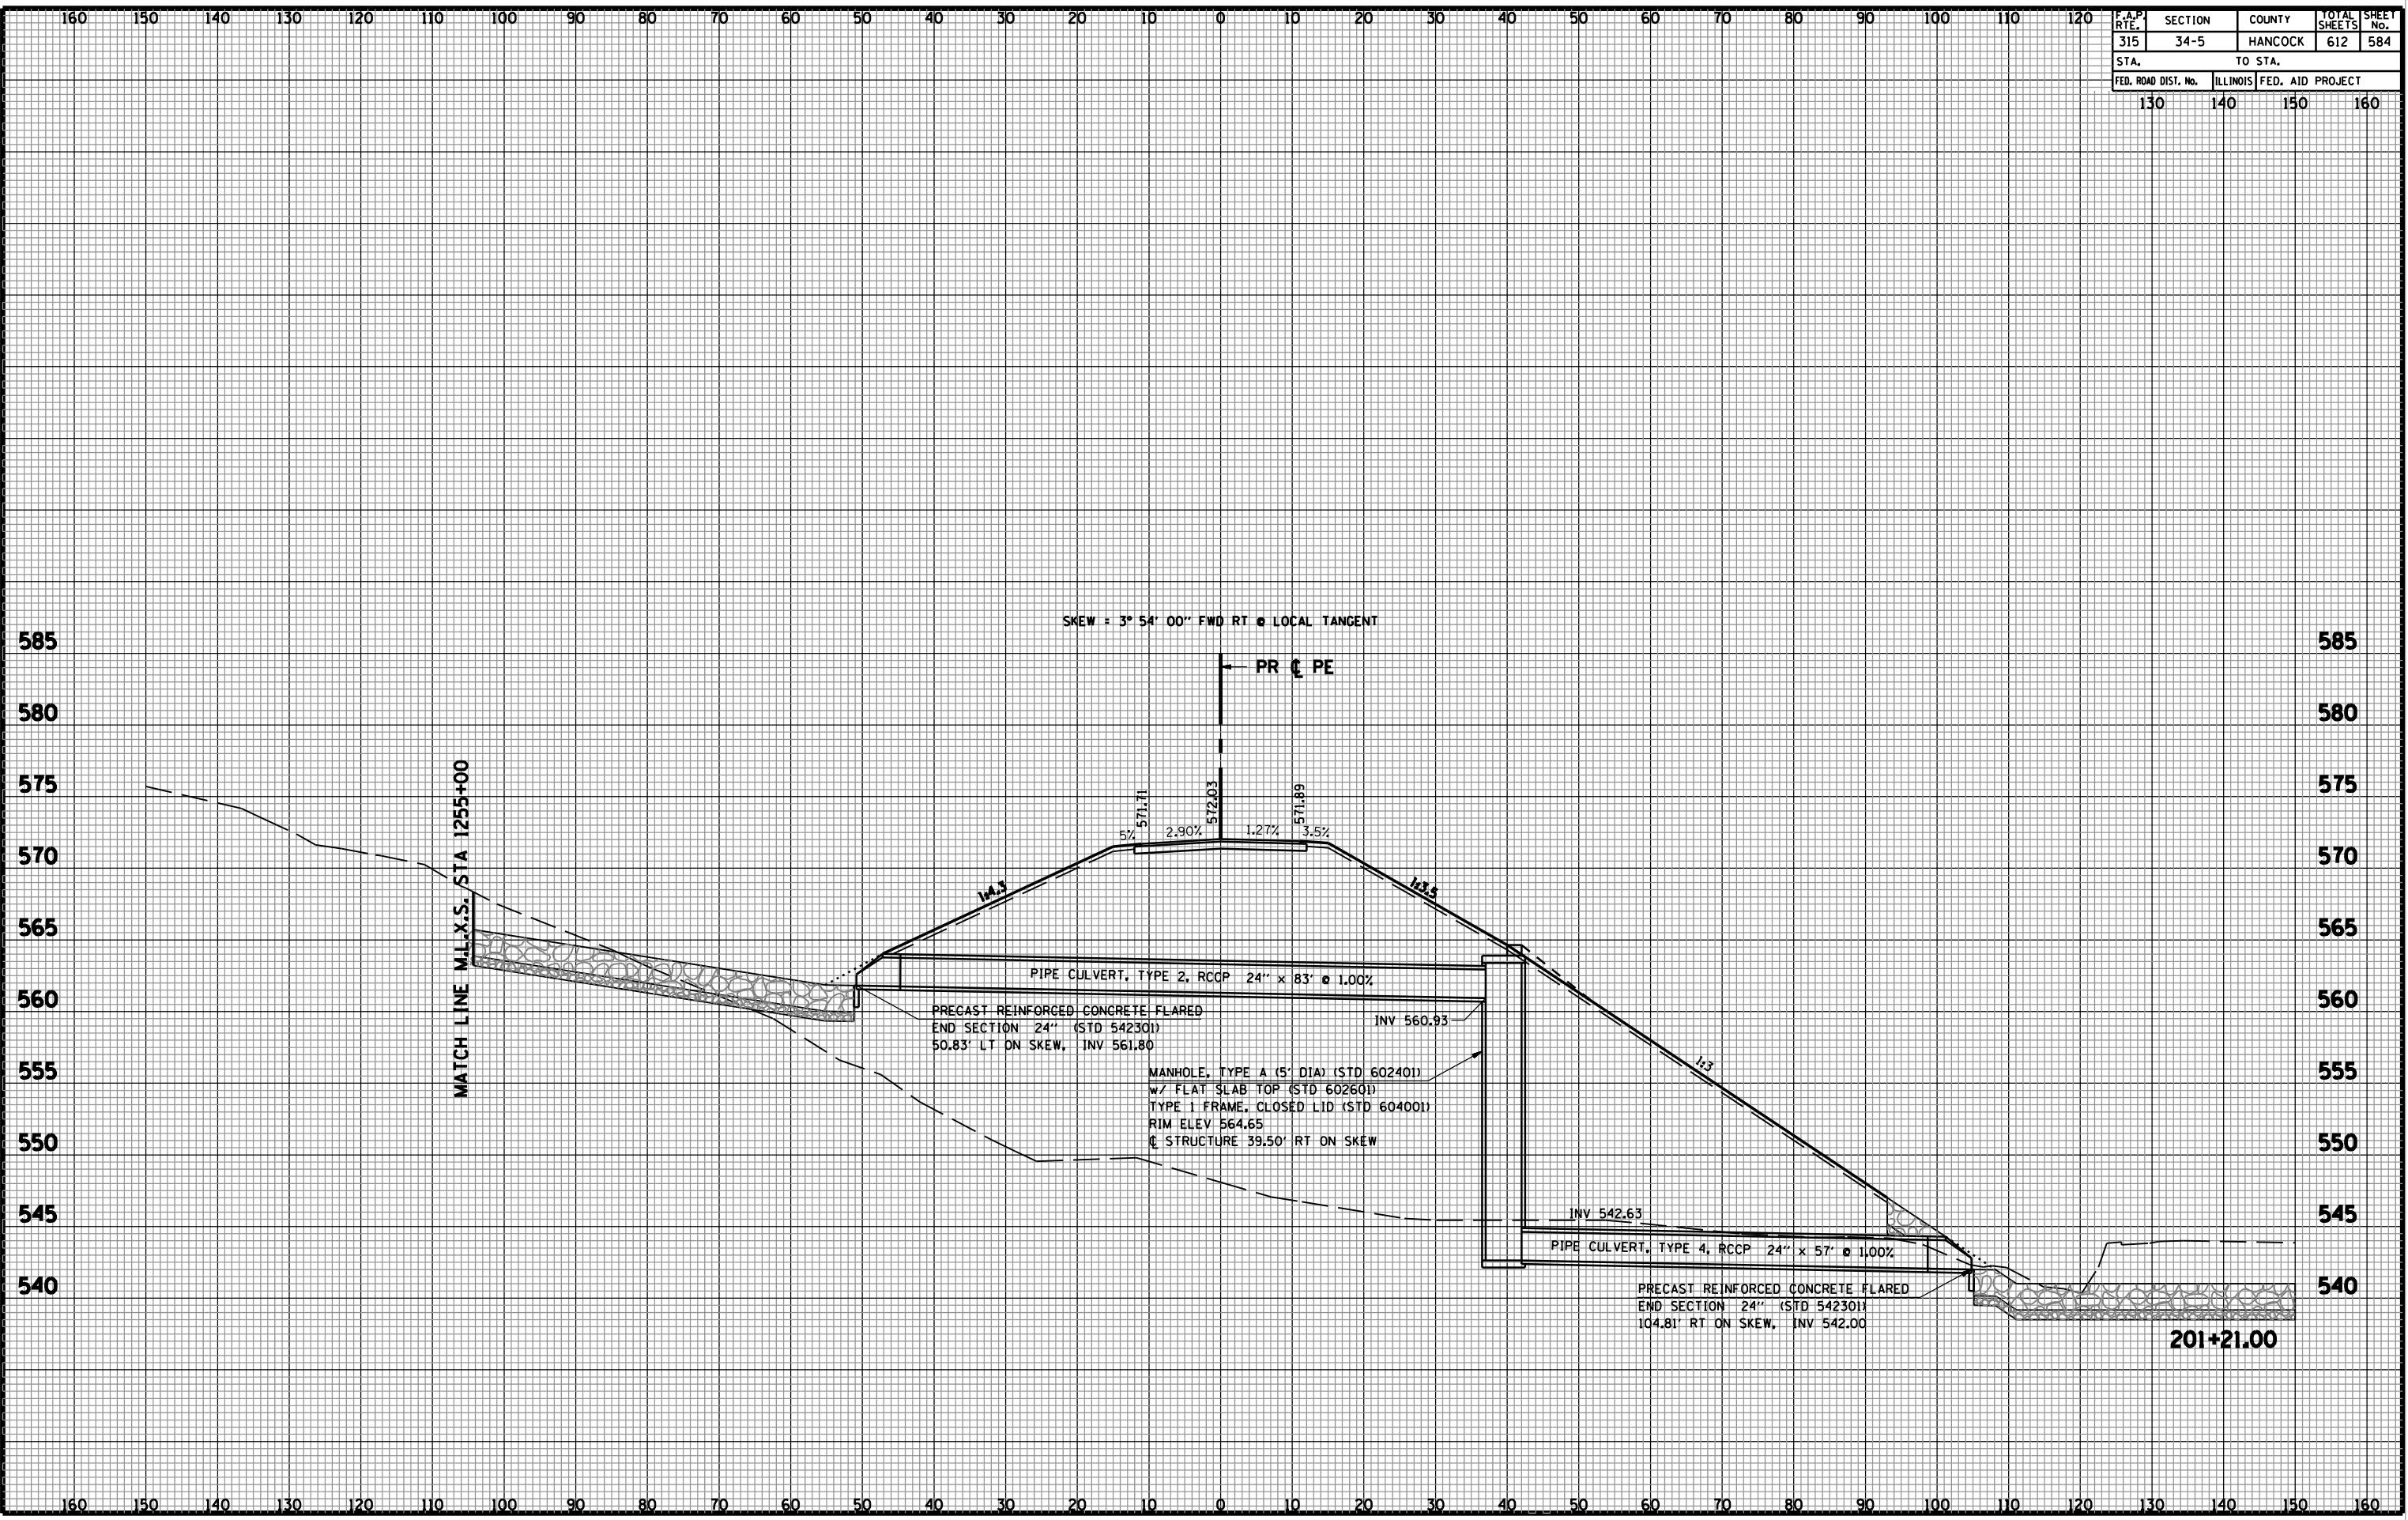

CULVERT PROFILE - PE STA 201+21