


F.A.P. RTE.	SECTION	COUNTY	TOTAL SHEETS	SHEET No.
315	34-5	HANCOCK	612	597
STA. 5+75		TO STA. 6+50		
ILLINOIS		FED. AID PROJECT		
65		70		80

FINAL SURVEY	BY	DATE
SURVEYED		
PLOTTED		
NOTE BOOK		
NO.		
AREAS CHECKED		
AREAS CHECKED		

ORIGINAL SURVEY	BY	DATE
SURVEYED		
PLOTTED		
NOTE BOOK		
NO.		
AREAS CHECKED		
AREAS CHECKED		

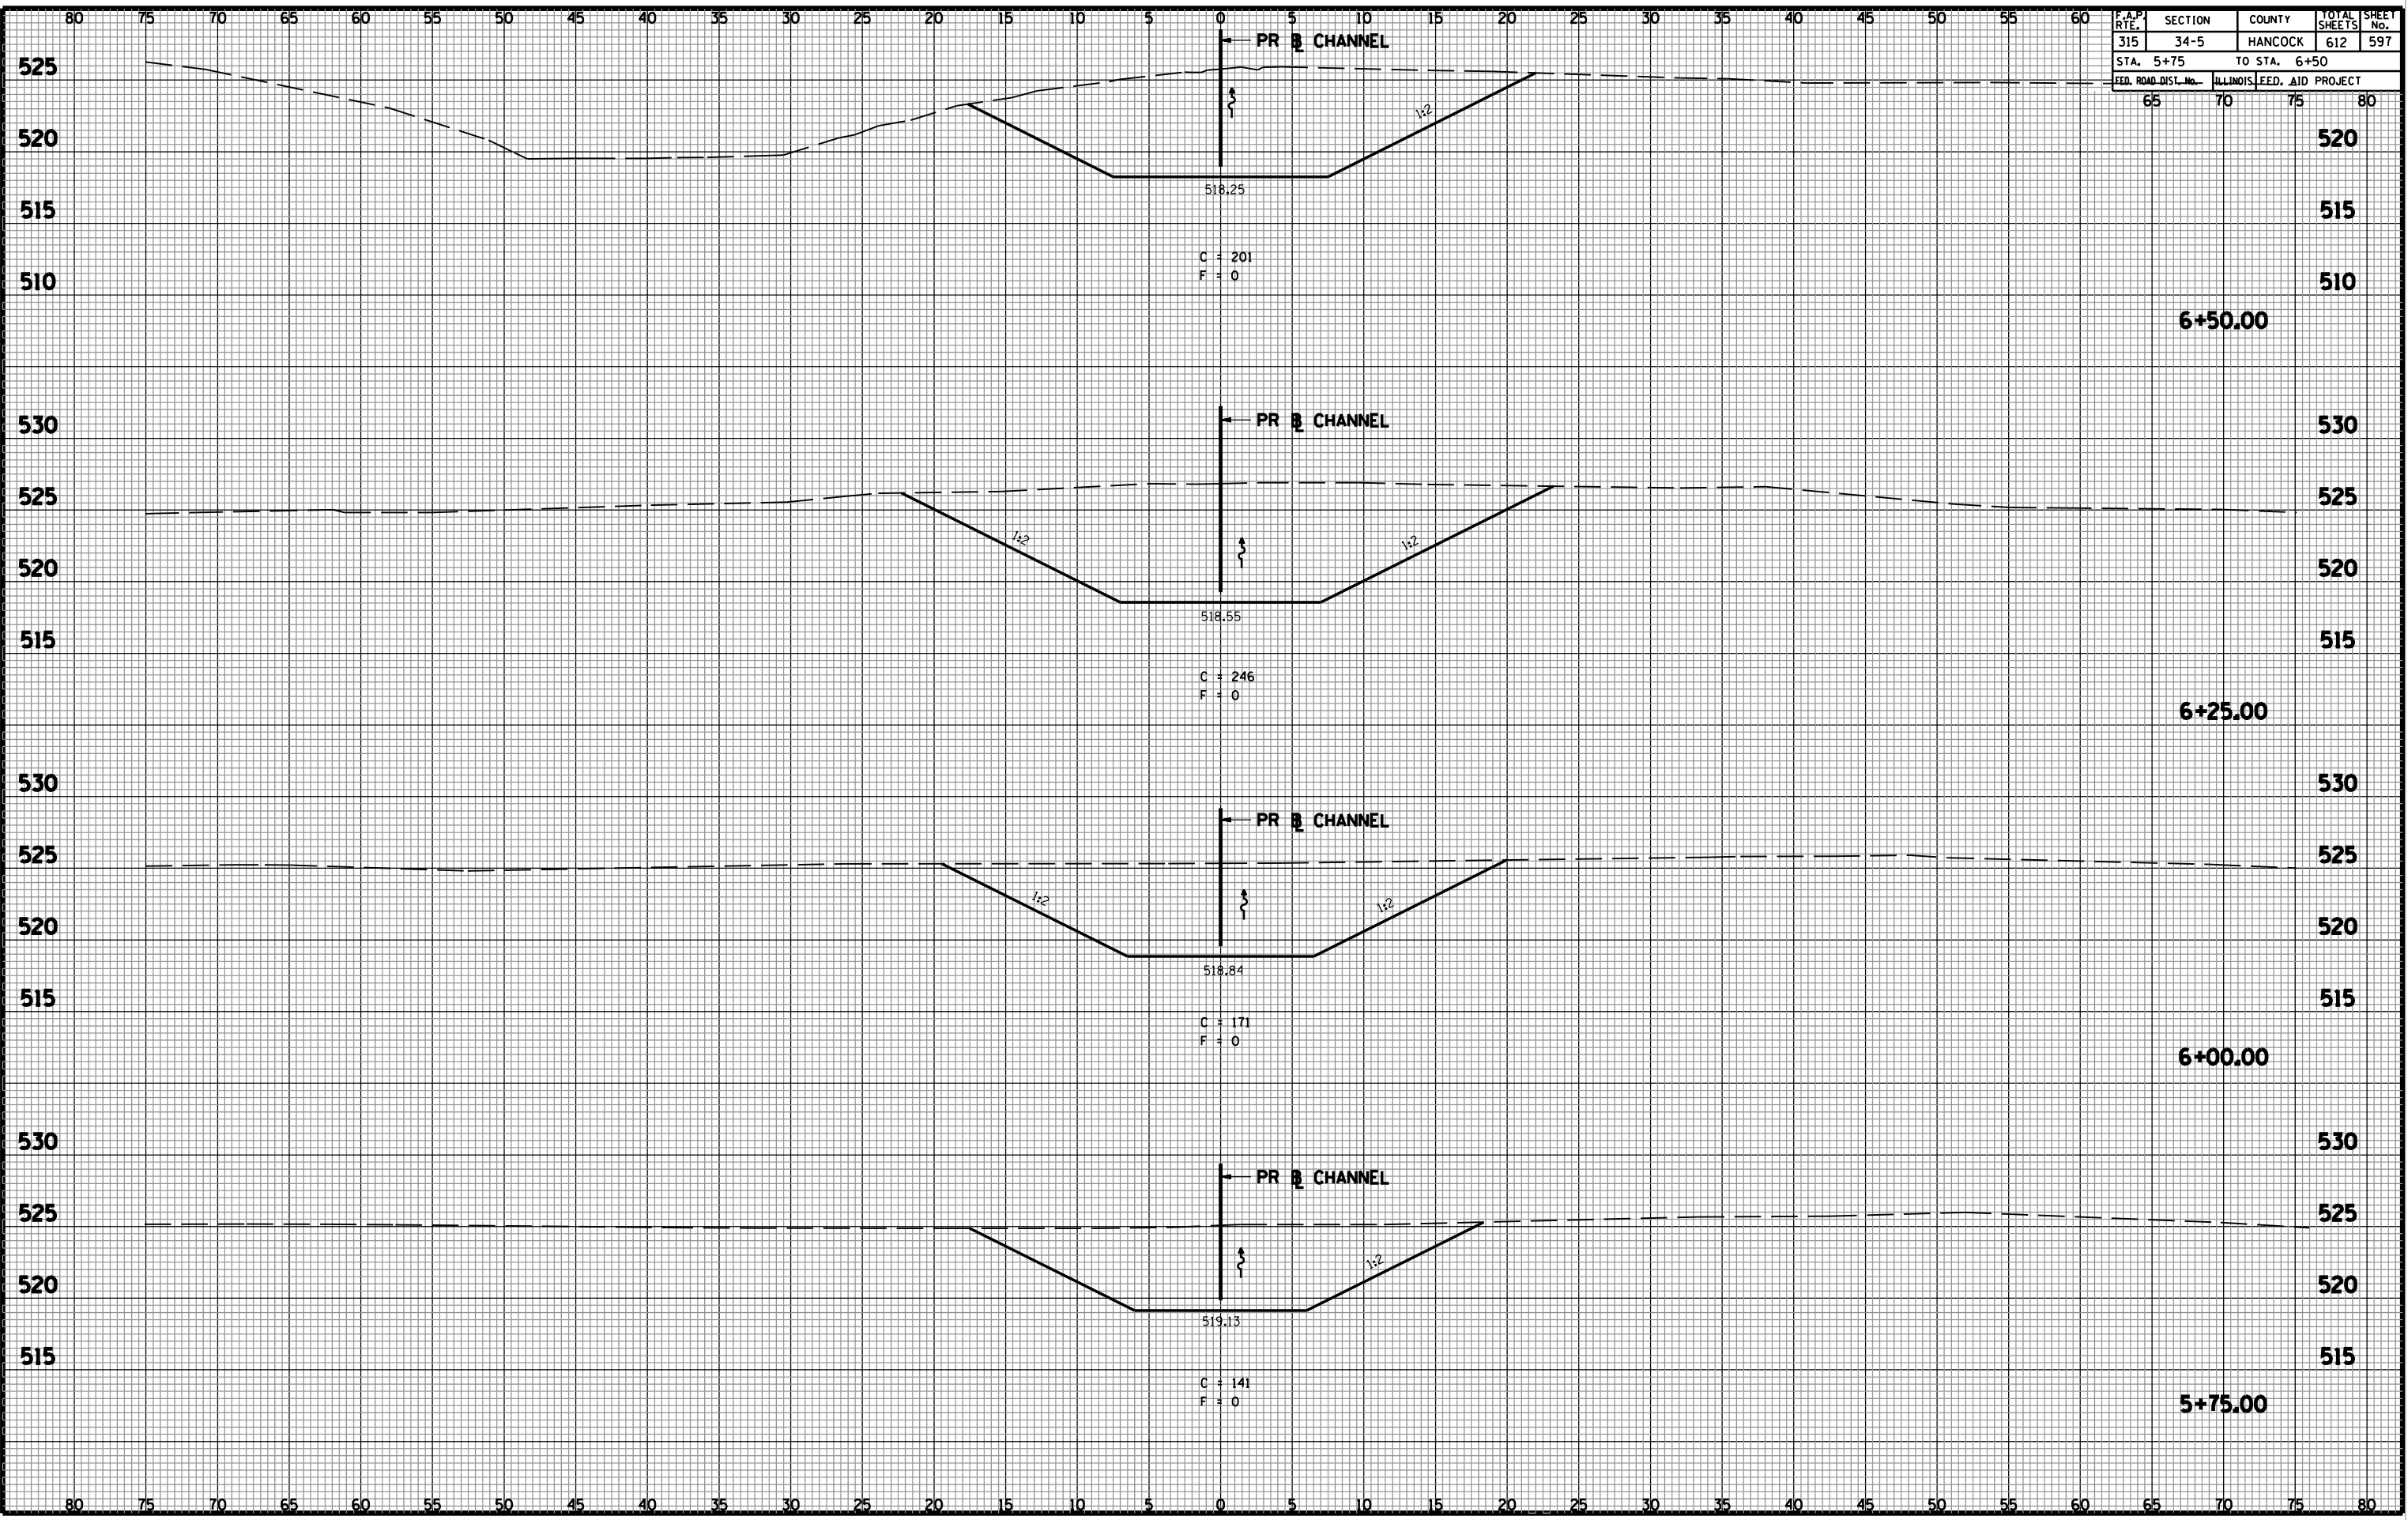

CROSS SECTIONS - CHANNEL EXCAVATION STA 5+75.00 TO STA 6+50.00