


F.A.P. RTE.	SECTION	COUNTY	TOTAL SHEETS	SHEET No.
315	34-5	HANCOCK	612	598
STA. 6+54.42		TO STA. 6+71.89		
FED. ROAD DIST. No.	ILLINOIS	FED. AID PROJECT		
65	70	75	80	

FINAL SURVEY NOTE BOOK No.	SURVEYED PLOTTED AREAS CHECKED	BY	DATE

ORIGINAL SURVEY NOTE BOOK No.	SURVEYED PLOTTED AREAS CHECKED	BY	DATE

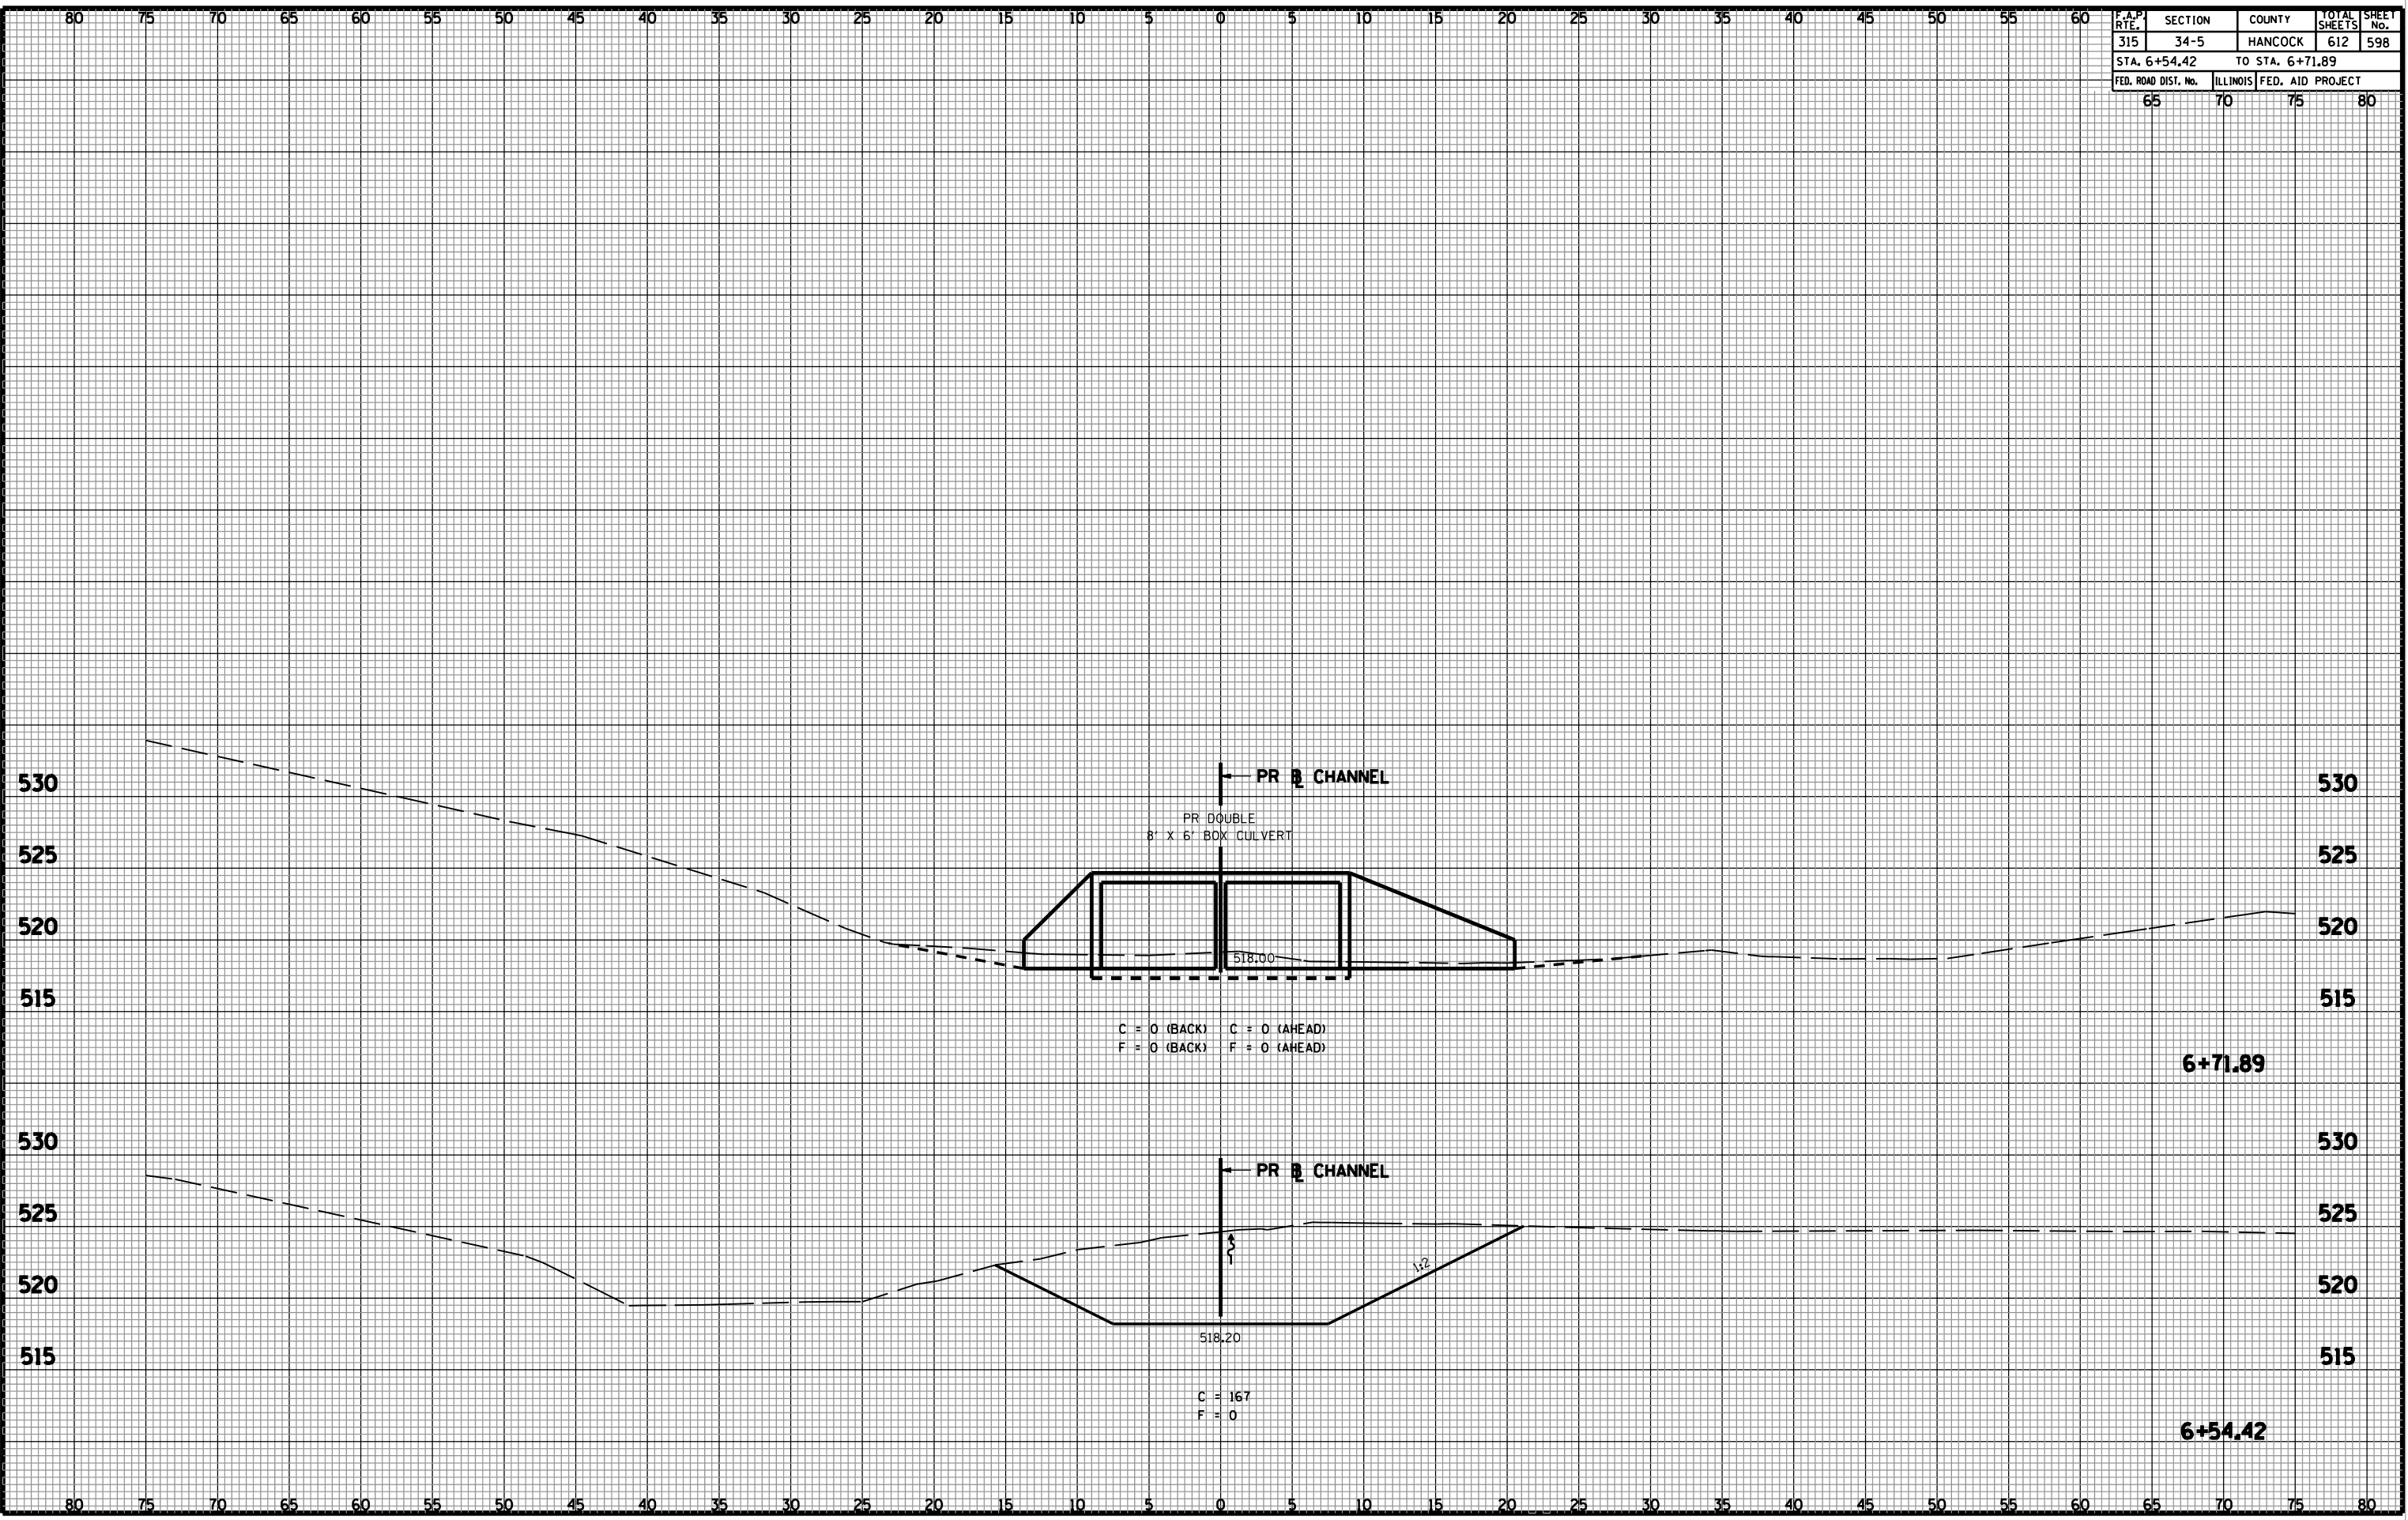

CROSS SECTIONS - CHANNEL EXCAVATION STA 6+54.42 TO STA 6+71.89