




F.A.P. RTE.	SECTION	COUNTY	TOTAL SHEETS	SHEET NO.
714	•	CHRISTIAN	94	17
STA. 64+00 TO STA. 206+40				
FED. ROAD DIST. NO. ILLINOIS FED. AID PROJECT				
• D-6 IL. 48 IMPROVEMENT 2006				

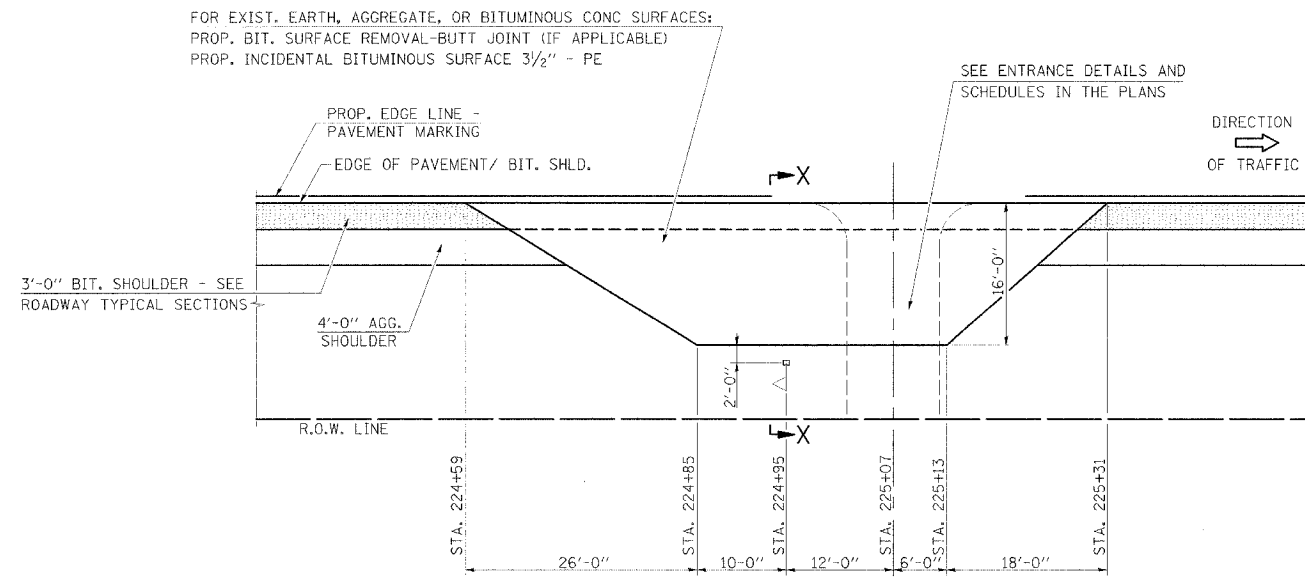

**PLAN - MAILBOX TURNOUT**  
 (P.E. STA. 225+07 RT.)

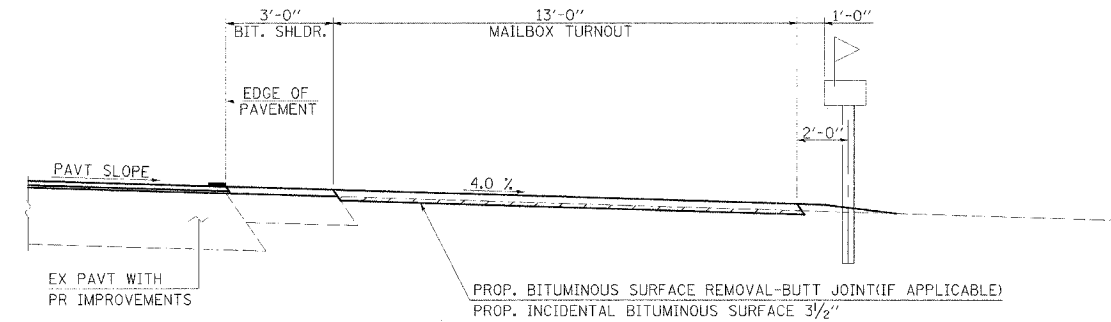

**SECTION X-X THRU MAILBOX TURNOUT**

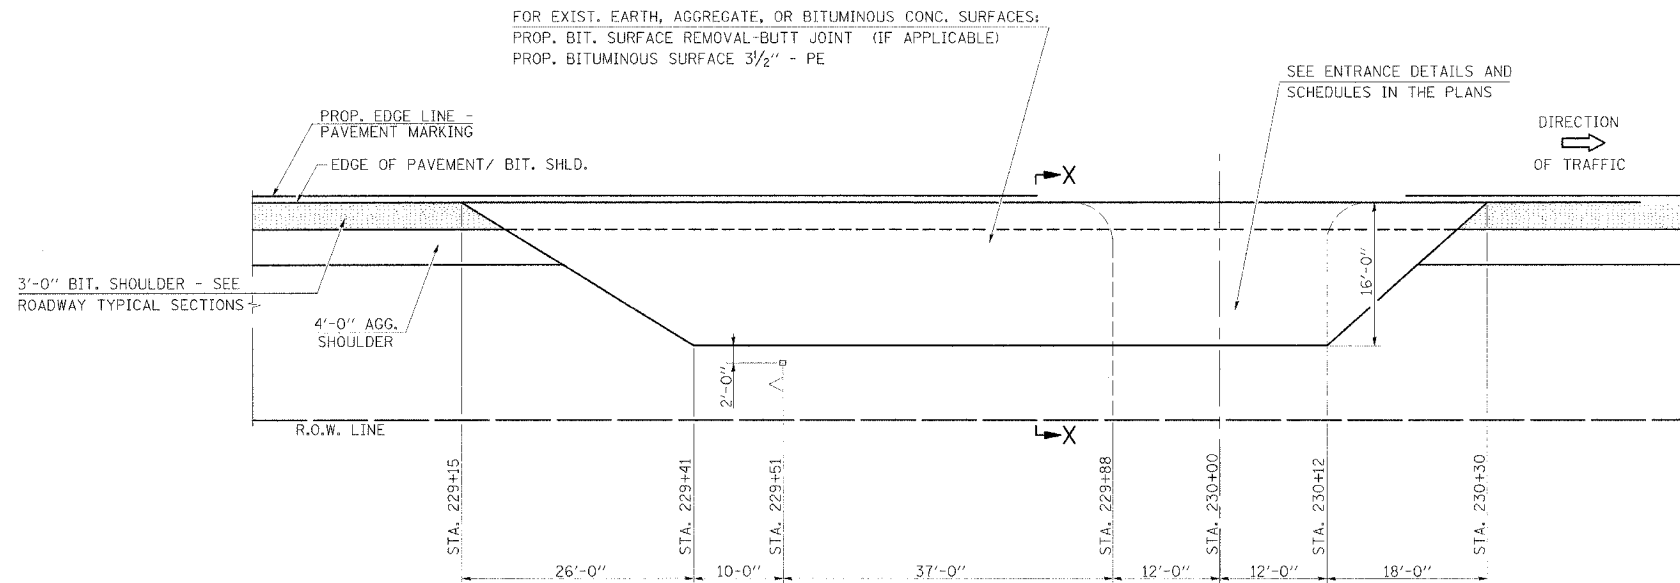

**PLAN - MAILBOX TURNOUT**  
 (P.E. STA. 230+00 RT.)

FILE NAME: MBTD (REV. 3/27/06)

MAILBOX TURNOUT DETAILS  
 F.A.P. ROUTE 714 - IL. ROUTE 48  
 SECTION D-6 IL. 48 IMPROVEMENT 2006  
 CHRISTIAN COUNTY