
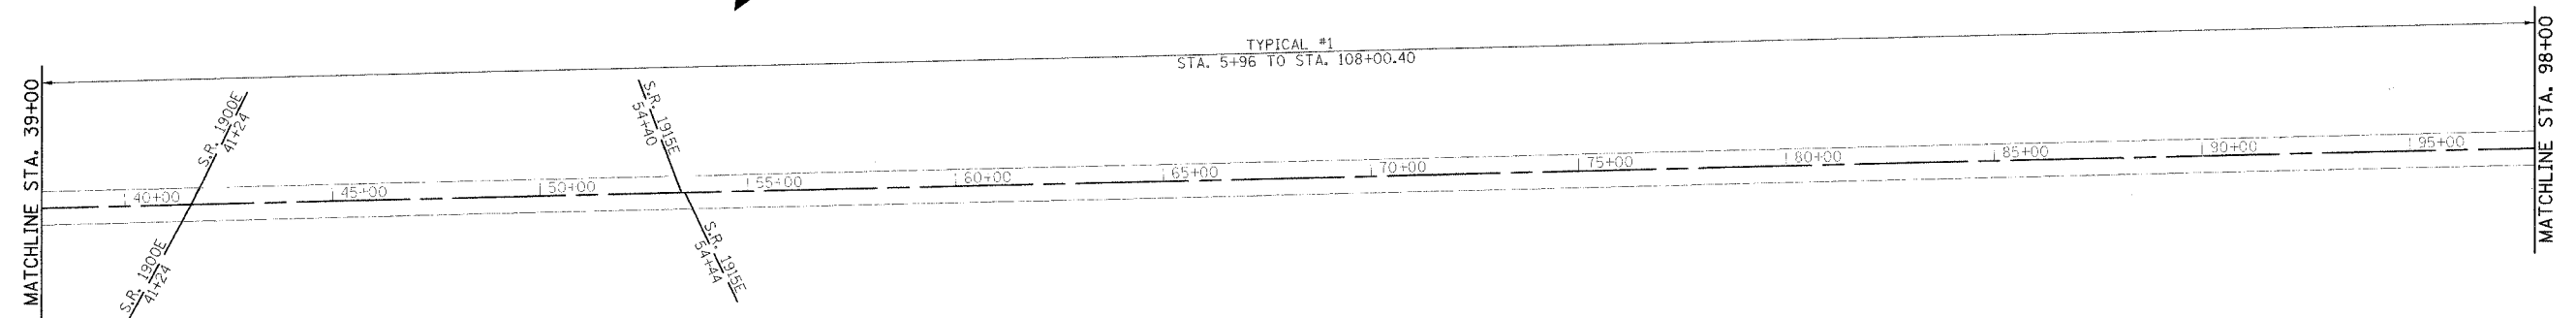


F.A.P. RTE.	SECTION	COUNTY	TOTAL SHEETS	SHEET NO.
714		CHRISTIAN	94	21

STA. 64+00 TO STA. 206+00  
 FED. ROAD DIST. NO. ILLINOIS FED. AID PROJECT  
 • D-6 IL. 48 IMPROVEMENT 2006

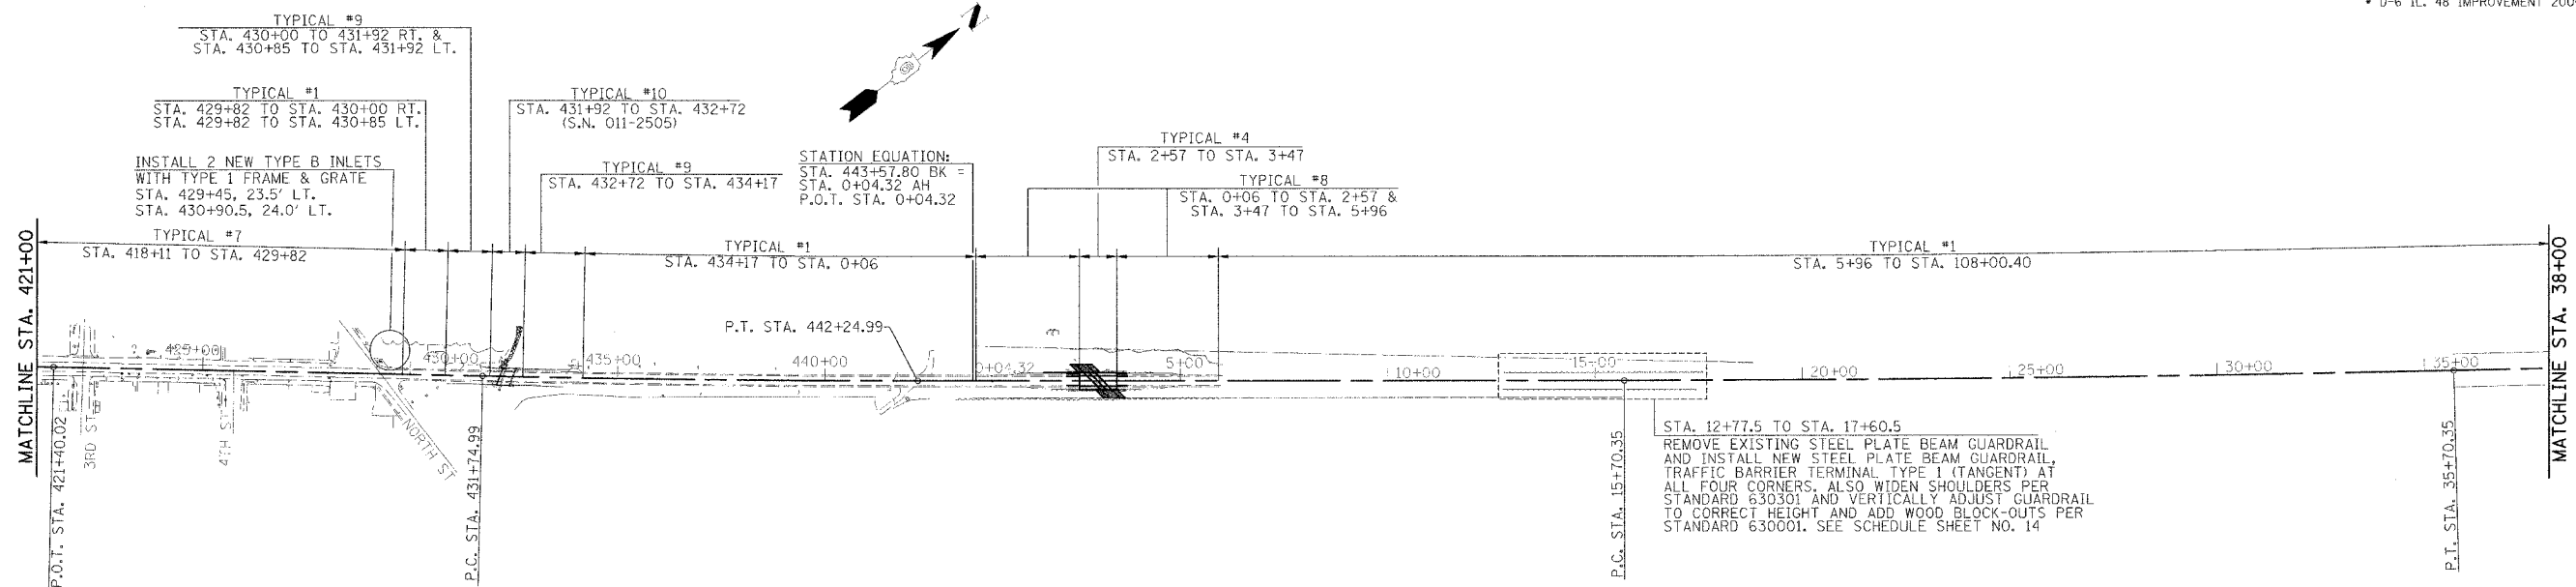

FILE NAME: J:\WORLD\CLV\72784.DWG

LINE DIAGRAM  
 F.A.P. ROUTE 714 - IL. ROUTE 48  
 SECTION D-6 IL. 48 IMPROVEMENT 2006  
 CHRISTIAN COUNTY