


F.A.P. RTE.	SECTION	COUNTY	TOTAL SHEETS	SHEET NO.
714	*	CHRISTIAN	94	22
STA. 64+00 TO STA. 206+40				
FED. ROAD DIST. NO. - ILLINOIS FED. AID PROJECT				
* D-6 IL. 48 IMPROVEMENT 2006				

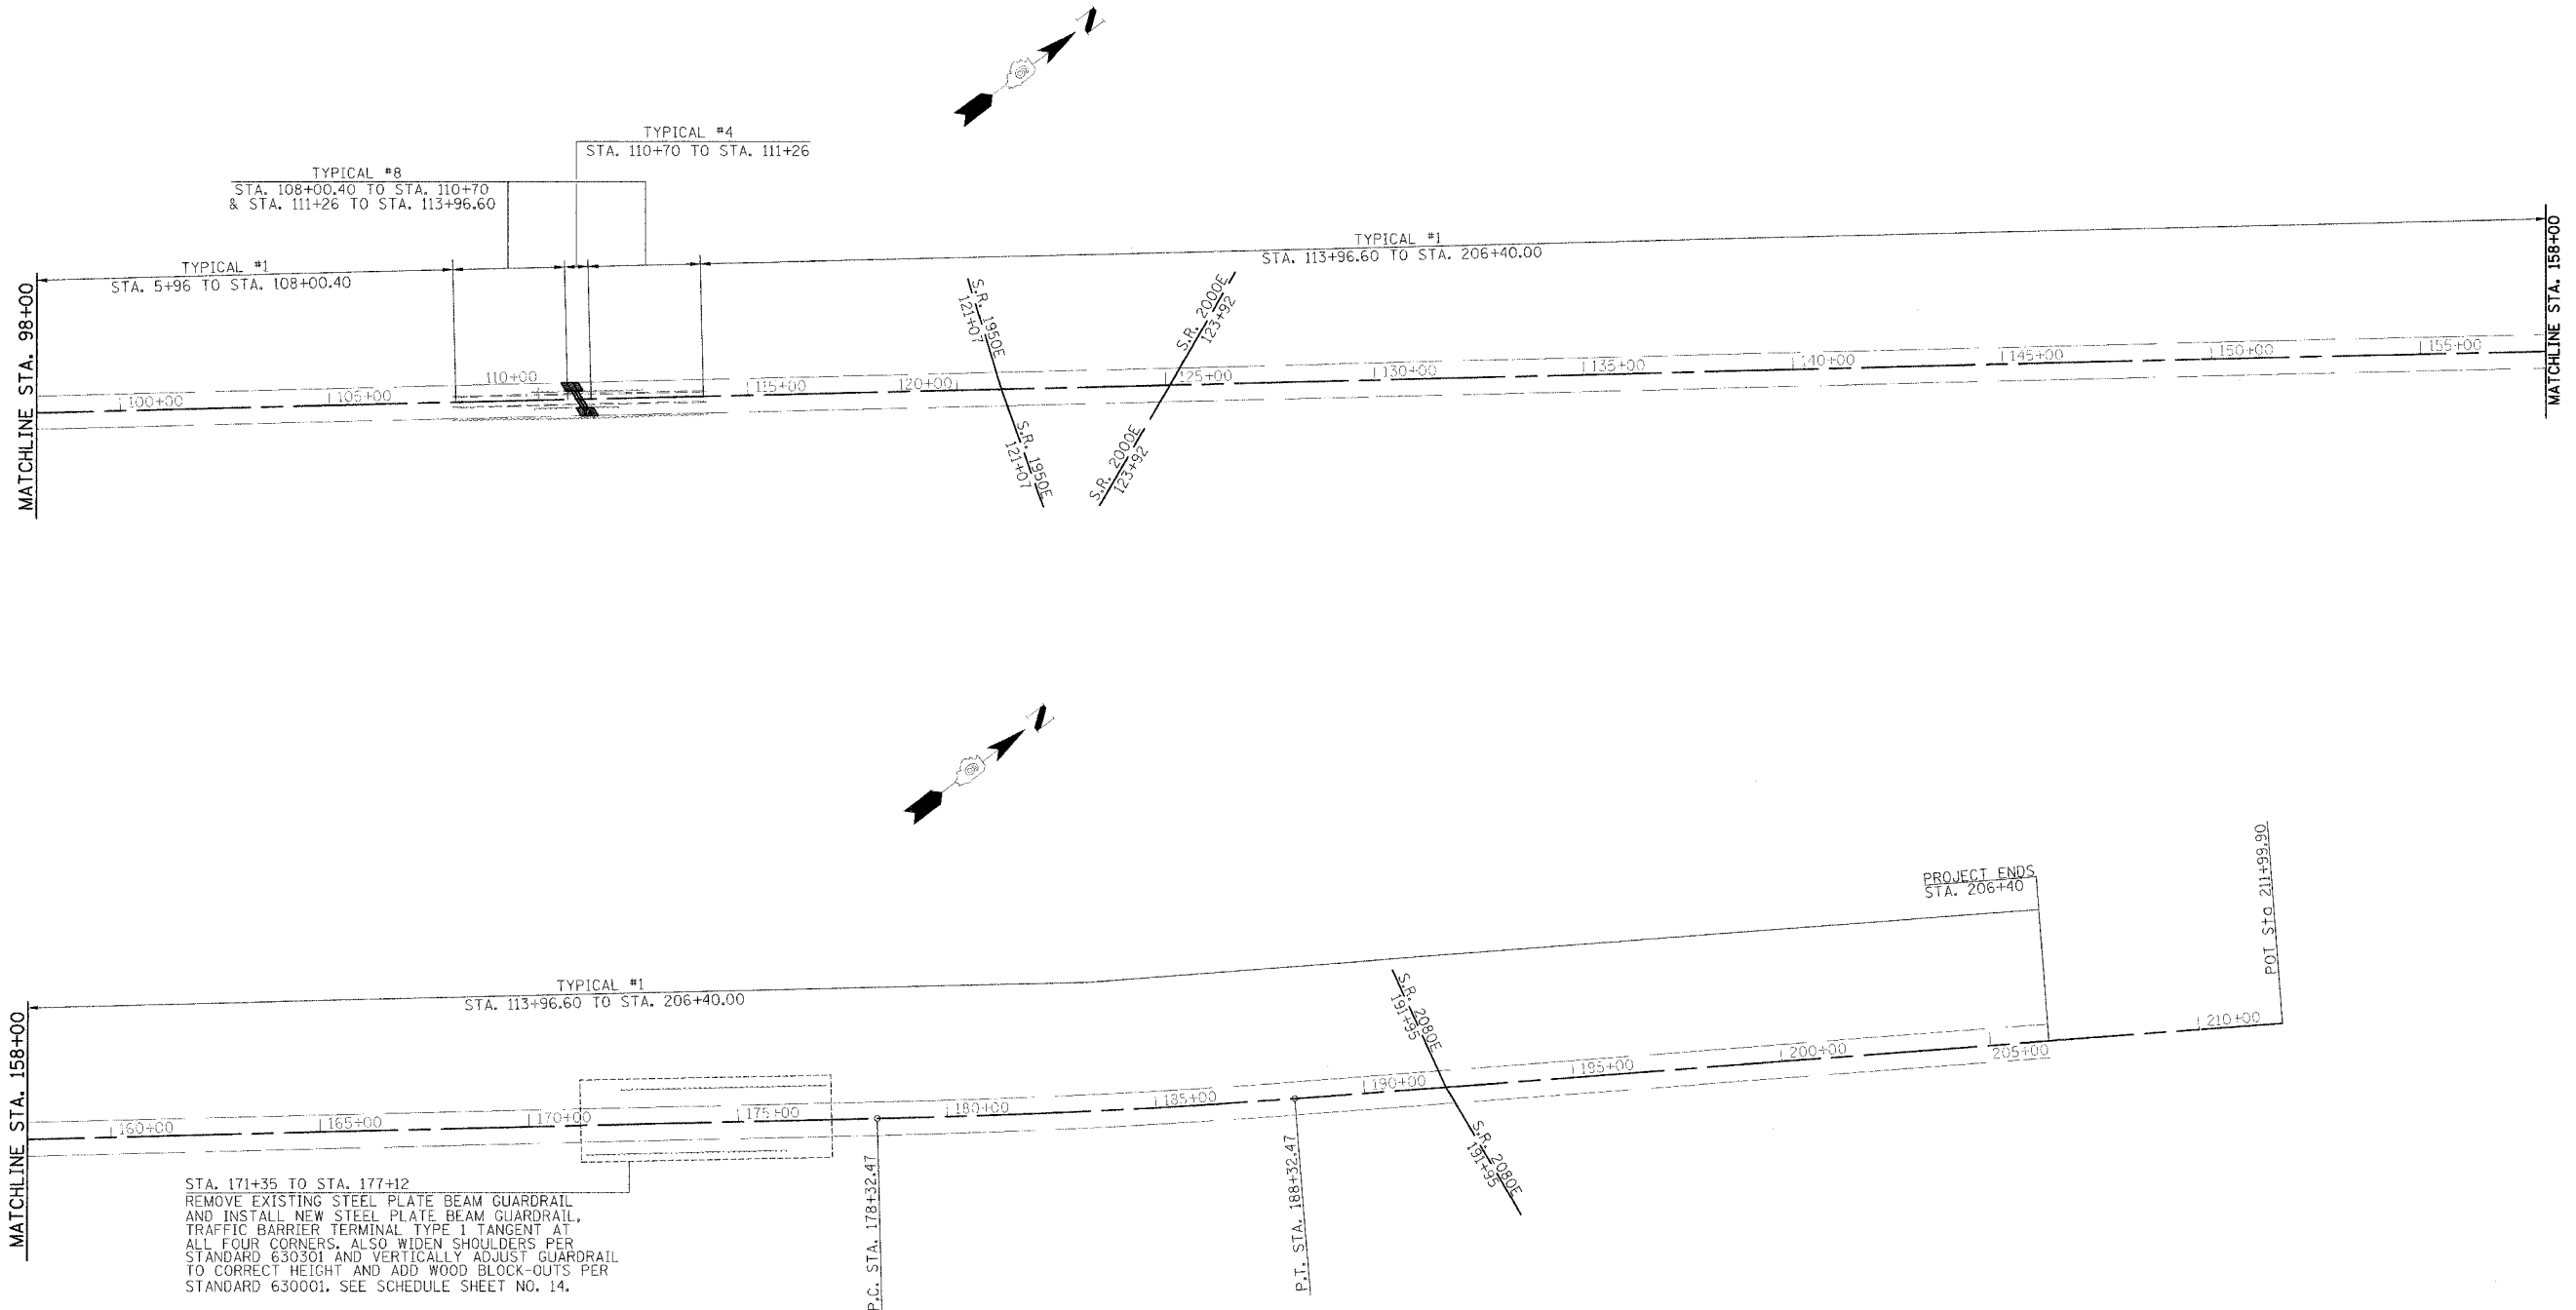

EXIST. CURVE DATA

P.I.	STA. 188+32.59
Δ	= 3°01'31"
Δ	= 0°18'09"
T	= 500.12'
L	= 1000.00'
Offset	= 18939.26'
Δ	= 6.60'
P.C.	STA. 178+32.47
P.T.	STA. 188+32.47

LINE DIAGRAM
 F.A.P. ROUTE 714 - IL. ROUTE 48
 SECTION D-6 IL. 48 IMPROVEMENT 2006
 CHRISTIAN COUNTY

FILE NAME: W33LD (REV. 3/2/05)