



F.A.P. RTE.	SECTION	COUNTY	TOTAL SHEETS	SHEET NO.
714		CHRISTIAN	94	31
STA. 401+00 TO STA. 401+71				
FED. ROAD DIST. NO. ILLINOIS FED. AID PROJECT				
D-6 IL. 48 IMPROVEMENT 2006				

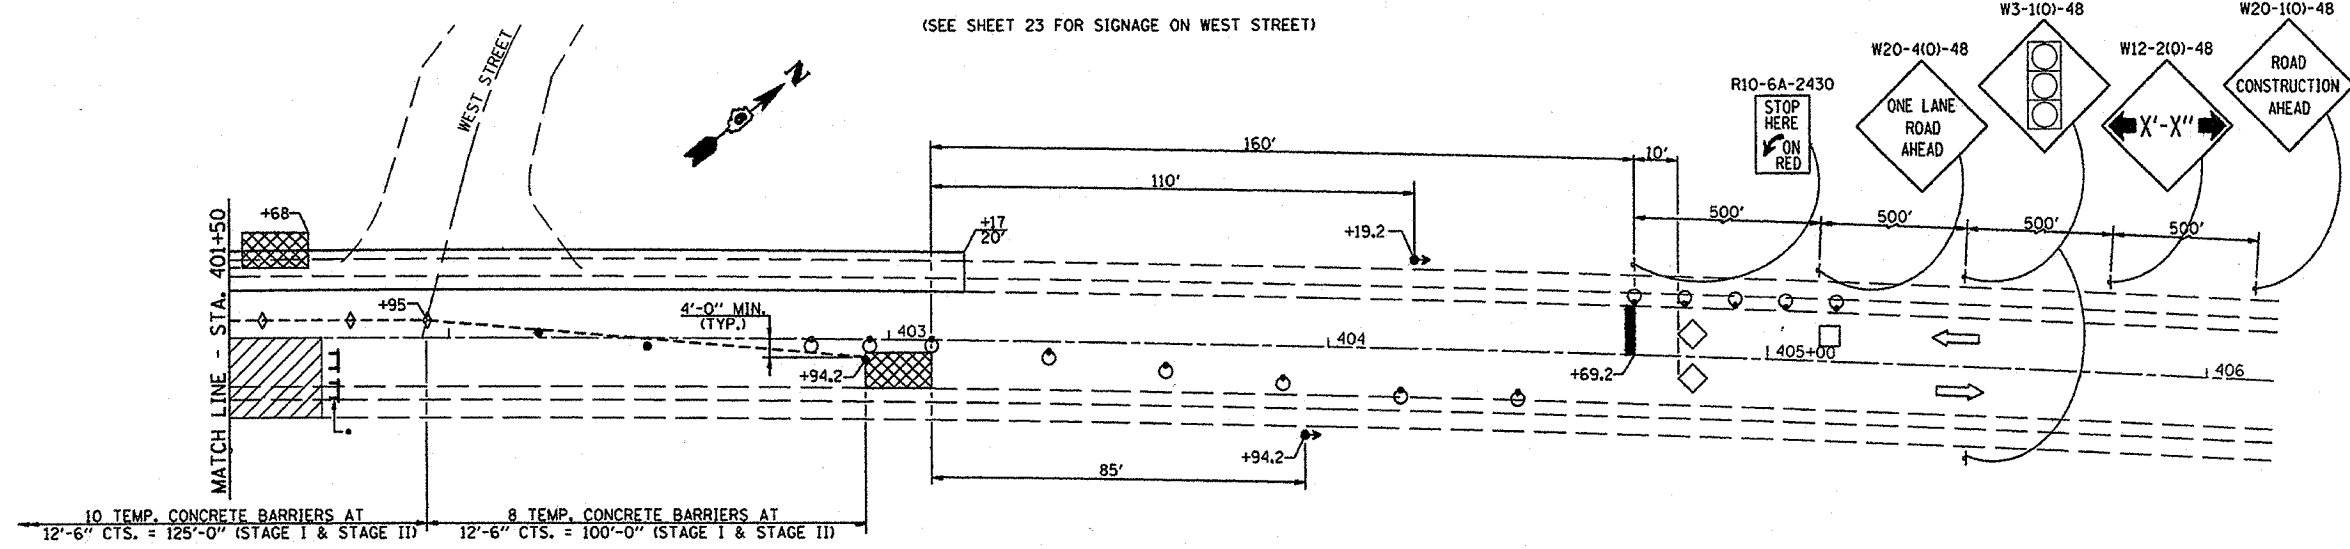

• - TO BE PLACED WHEN NO WORK IS BEING PERFORMED

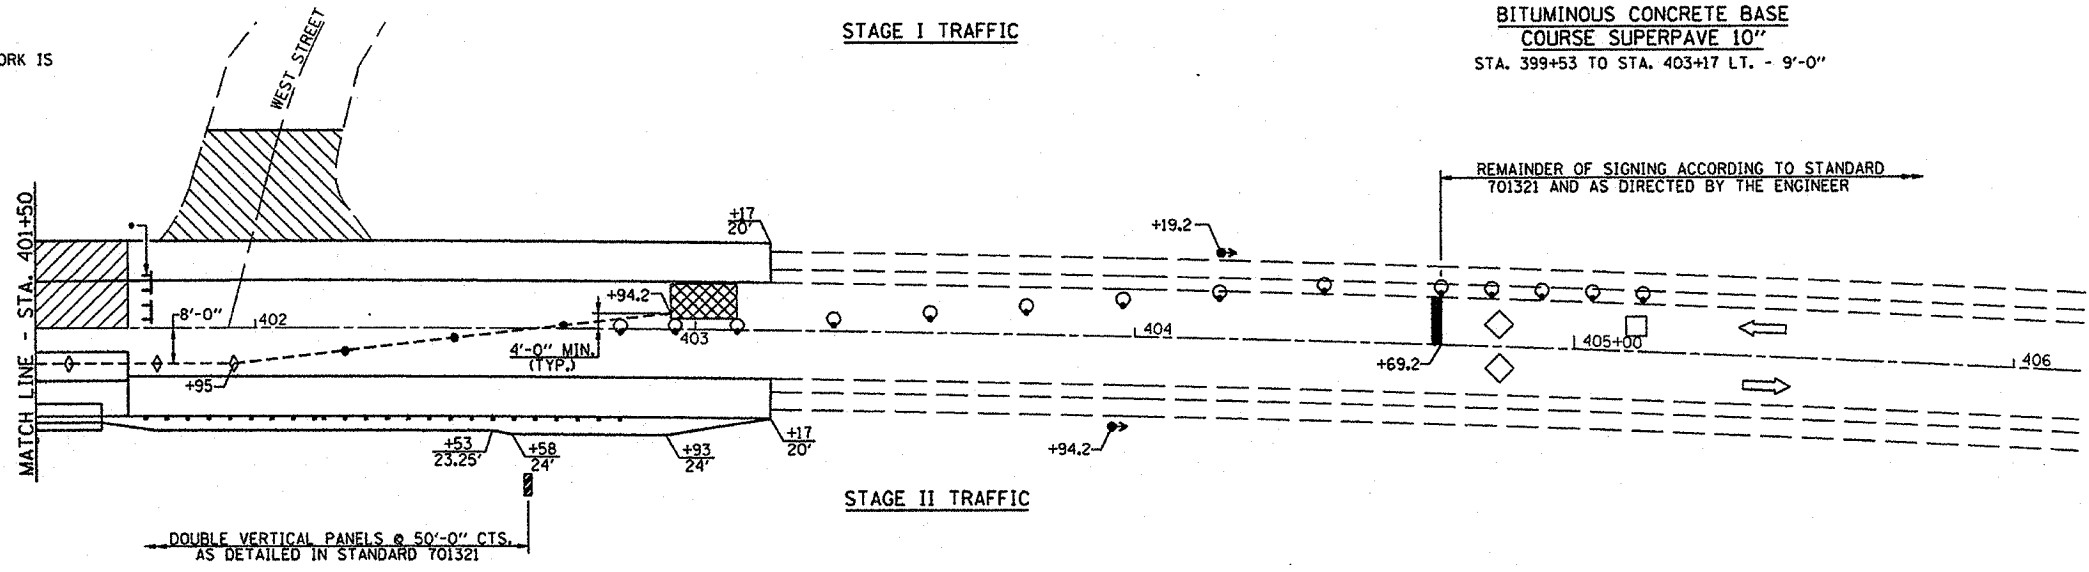

TRAFFIC CONTROL SCHEDULE

LOCATION STATION TO STATION	TEMP. CONC. BARRIER (FOOT)	RELOCATE TEMP. CONC. BARRIER (FOOT)	IMPACT ATTENUATOR TEMPORARY (EACH)	RELOCATE IMPACT ATTENUATOR (EACH)
STAGE I				
STA. 399+38 TO STA. 399+53			1	
STA. 399+53 TO STA. 401+53 16' LT.	200			
STA. 401+53 TO STA. 401+68			1	
STA. 399+55.8 TO STA. 399+70.8			1	
STA. 399+70.8 TO STA. 402+94.2 4' LT.	325			
STA. 402+94.2 TO STA. 403+19.2			1	
STAGE II				
STA. 399+55.8 TO STA. 399+70.8				1
STA. 399+70.8 TO STA. 402+94.2 RT.		325		
STA. 402+94.2 TO STA. 403+19.2				1
TOTAL	525	325	4	2


SCHEDULE TEMPORARY PAVEMENT MARKING

LOCATION STATION TO STATION	TEMP. PAV'T. MARKING LINE - 5" (FOOT)	TEMP. PAV'T. MARKING LINE - 24" (FOOT)
STAGE I		
STA. 397+95.8 RT.		12
STA. 399+53 TO STA. 403+17 LT.	364	
STA. 397+95.8 TO STA. 404+69.2 (C)	170	
STA. 404+69.2 LT.		12
STAGE II		
STA. 399+53 TO STA. 403+17 RT.	364	
TOTAL	898	24

- SYMBOLS**
- WORK AREA
 - SIGN
 - TYPE III BARRICADE
 - DRUM WITH STEADY BURNING LIGHT
 - TRAFFIC SIGNAL
 - TEMPORARY RUMBLE STRIP
 - INDUCTION LOOP DETECTOR
 - DOUBLE VERTICAL PANEL
 - TYPE C BIDIRECTIONAL REFLECTOR
 - TEMPORARY CONCRETE BARRIER
 - IMPACT ATTENUATOR
 - STEADY BURNING LIGHTS AND DOUBLE VERTICAL PANELS

NOTE: SIGNING FOR STAGE II SAME AS STAGE I.
WORK THIS SHEET WITH THE PREVIOUS TWO SHEETS.

STAGE CONSTRUCTION TRAFFIC DETAILS
IL. ROUTE 48 OVER BUCKHART CREEK
 F.A.P. ROUTE 714 - SECTION
 D-6 IL. 48 IMPROVEMENT 2006
 CHRISTIAN COUNTY
 STA. 401+35.50
 S.N. 011-2507

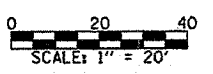

FILE NAME: 283 (REV. 5/5/06)