


F.A.P. RTE.	SECTION	COUNTY	TOTAL SHEETS	SHEET NO.
714	•	CHRISTIAN	94	34
STA. 401+00 TO STA. 401+71				
FED. ROAD DIST. NO. [ILLINOIS] FED. AID PROJECT				
D-6 IL. 48 IMPROVEMENT 2006				

BY: \_\_\_\_\_ DATE: \_\_\_\_\_  
 SURVEYED \_\_\_\_\_  
 PLOTTED \_\_\_\_\_  
 CHECKED \_\_\_\_\_  
 REVISIONS \_\_\_\_\_

BY: \_\_\_\_\_ DATE: \_\_\_\_\_  
 SURVEYED \_\_\_\_\_  
 PLOTTED \_\_\_\_\_  
 CHECKED \_\_\_\_\_  
 REVISIONS \_\_\_\_\_

DATE: \_\_\_\_\_  
 SCALE: \_\_\_\_\_  
 USER: \_\_\_\_\_

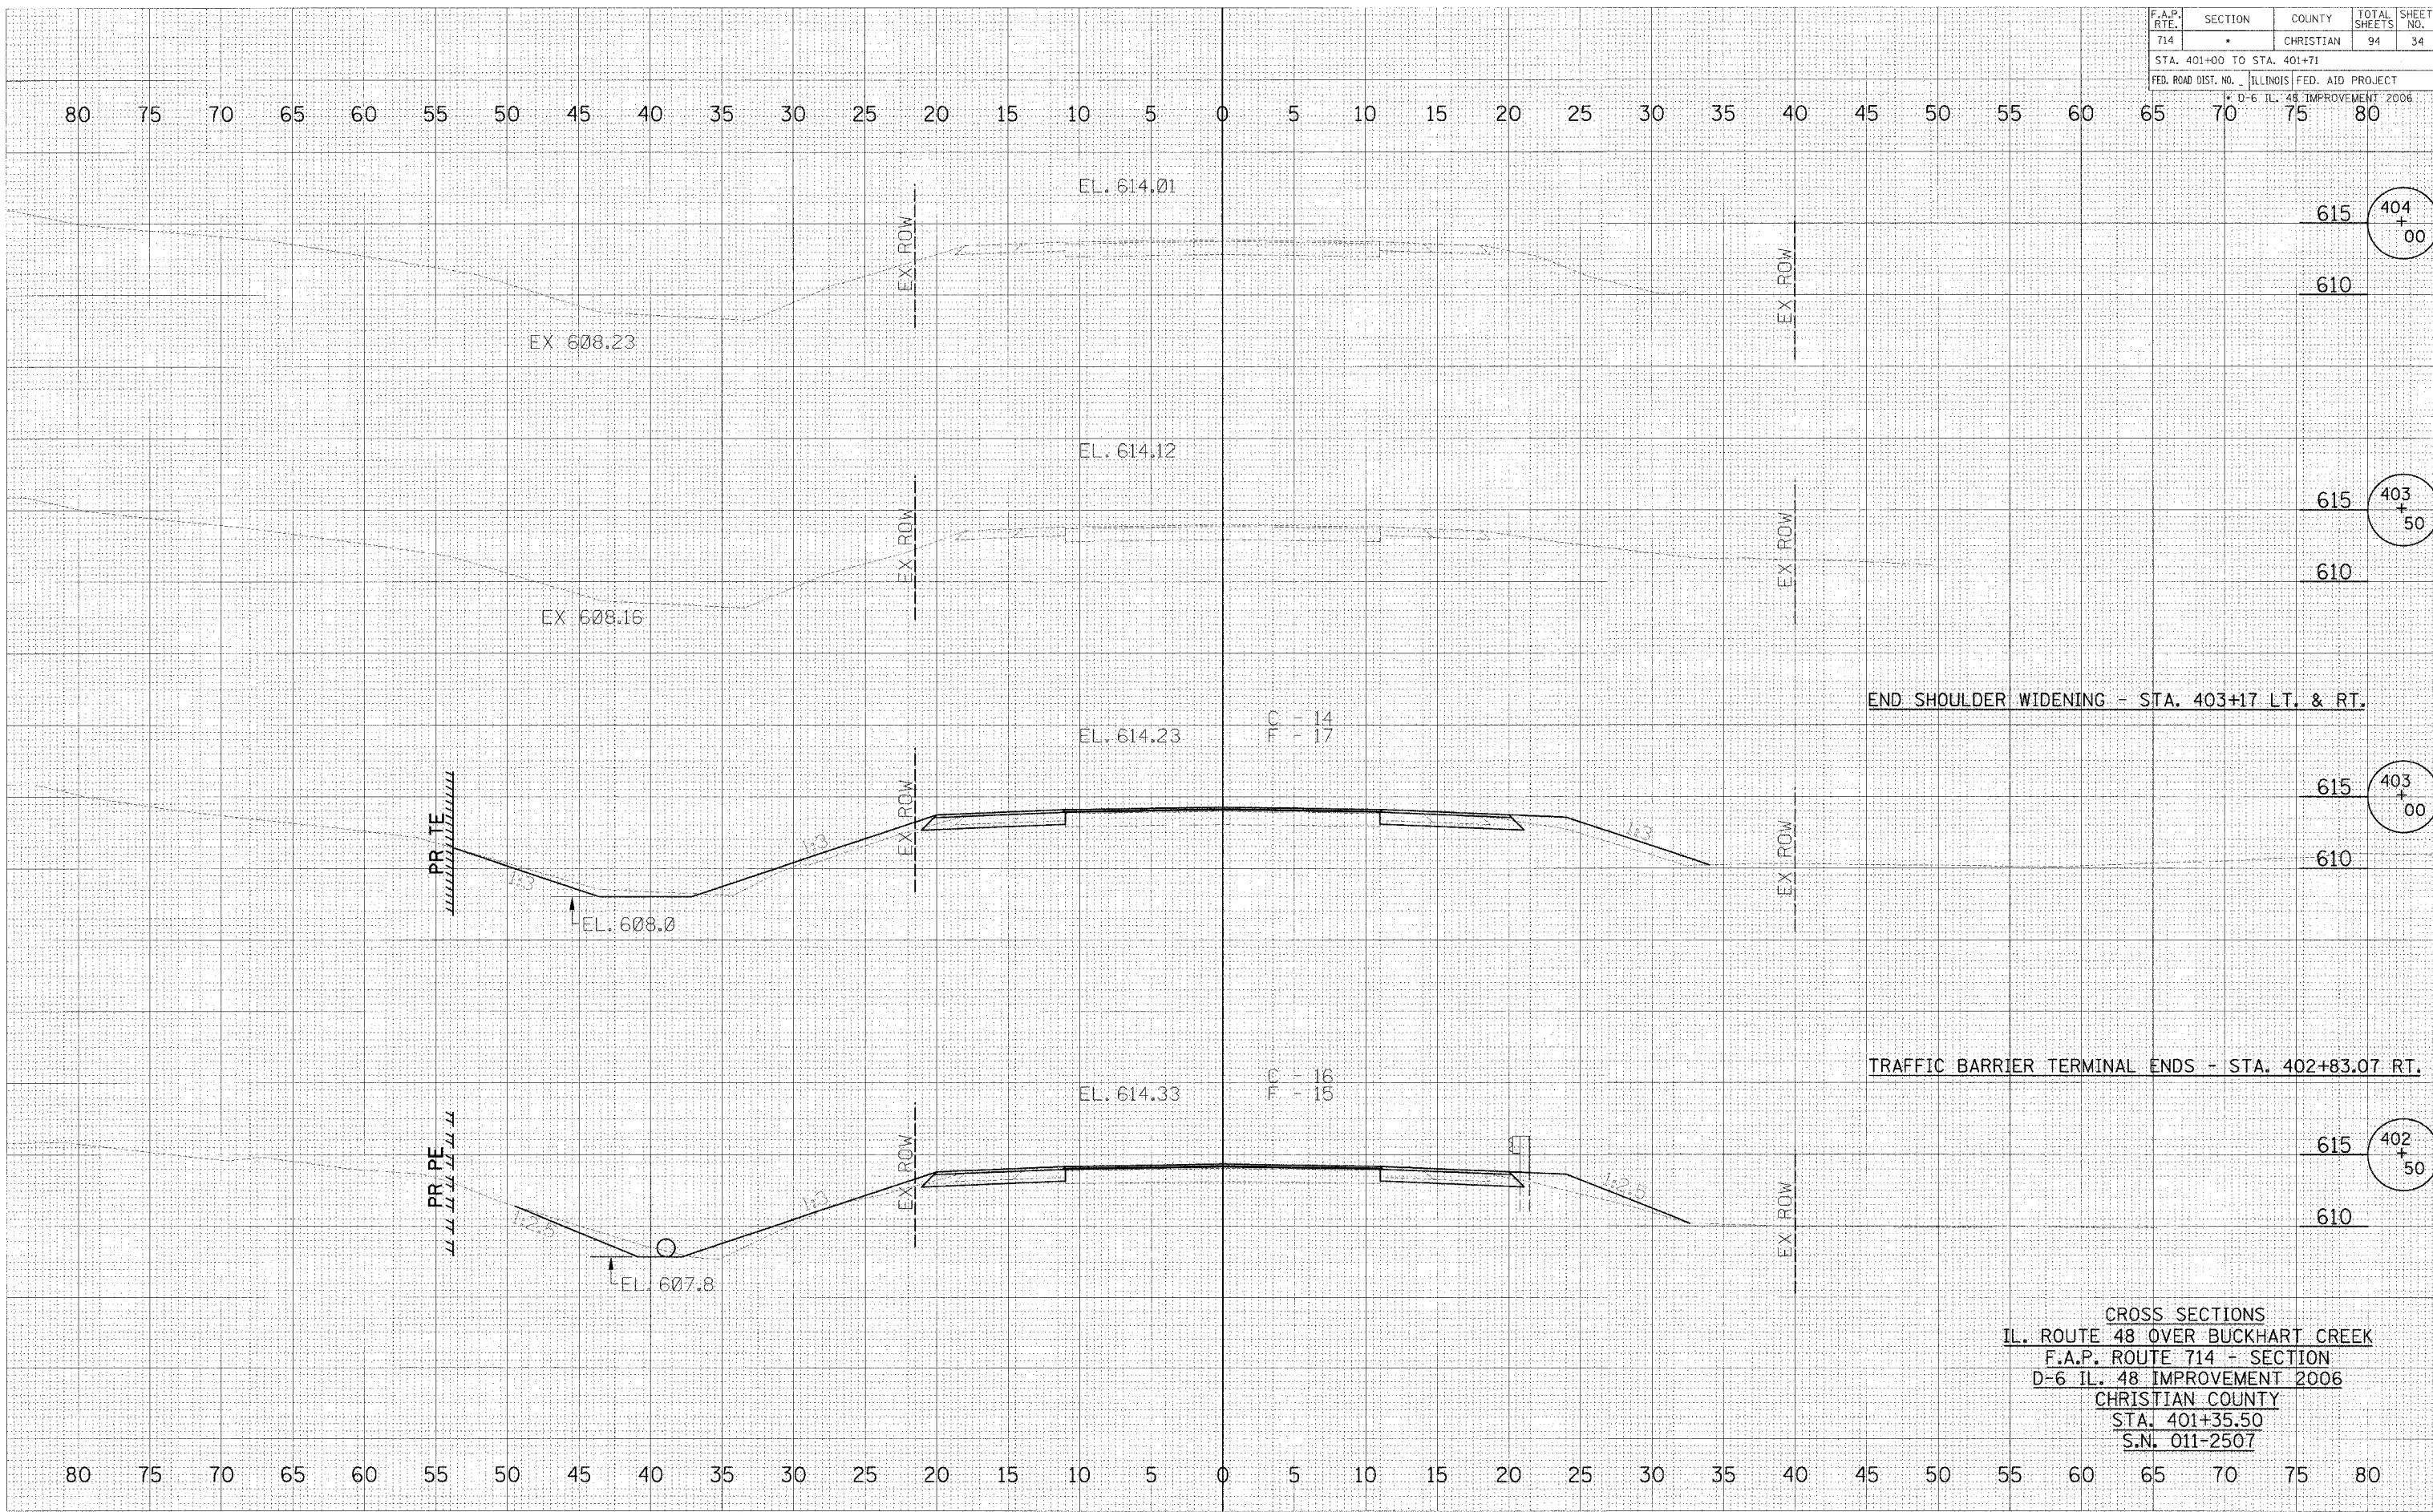

CROSS SECTIONS  
 IL. ROUTE 48 OVER BUCKHART CREEK  
 F.A.P. ROUTE 714 - SECTION  
 D-6 IL. 48 IMPROVEMENT 2006  
 CHRISTIAN COUNTY  
 STA. 401+35.50  
 S.N. 011-2507