

F.A.P. RTE.	SECTION	COUNTY	TOTAL SHEETS	SHEET NO.
714		CHRISTIAN	94	71

STA. 110+70 TO STA. 111+26
 FED. ROAD DIST. NO. ILLINOIS FED. AID PROJECT
 * D-6 IL. 48 IMPROVEMENT 2006

BY DATE

DATE	
BY	


FINAL SHEET NO. SURVEYED PLOTTED TEMPLATE AREAS CHECKED

BY DATE

DATE	
BY	

ORIGINAL SHEET NO. SURVEYED PLOTTED TEMPLATE AREAS CHECKED

PLUT DATE = #DATE#
 PLUT SCALE = #SCALE#
 USER NAME = #USER#

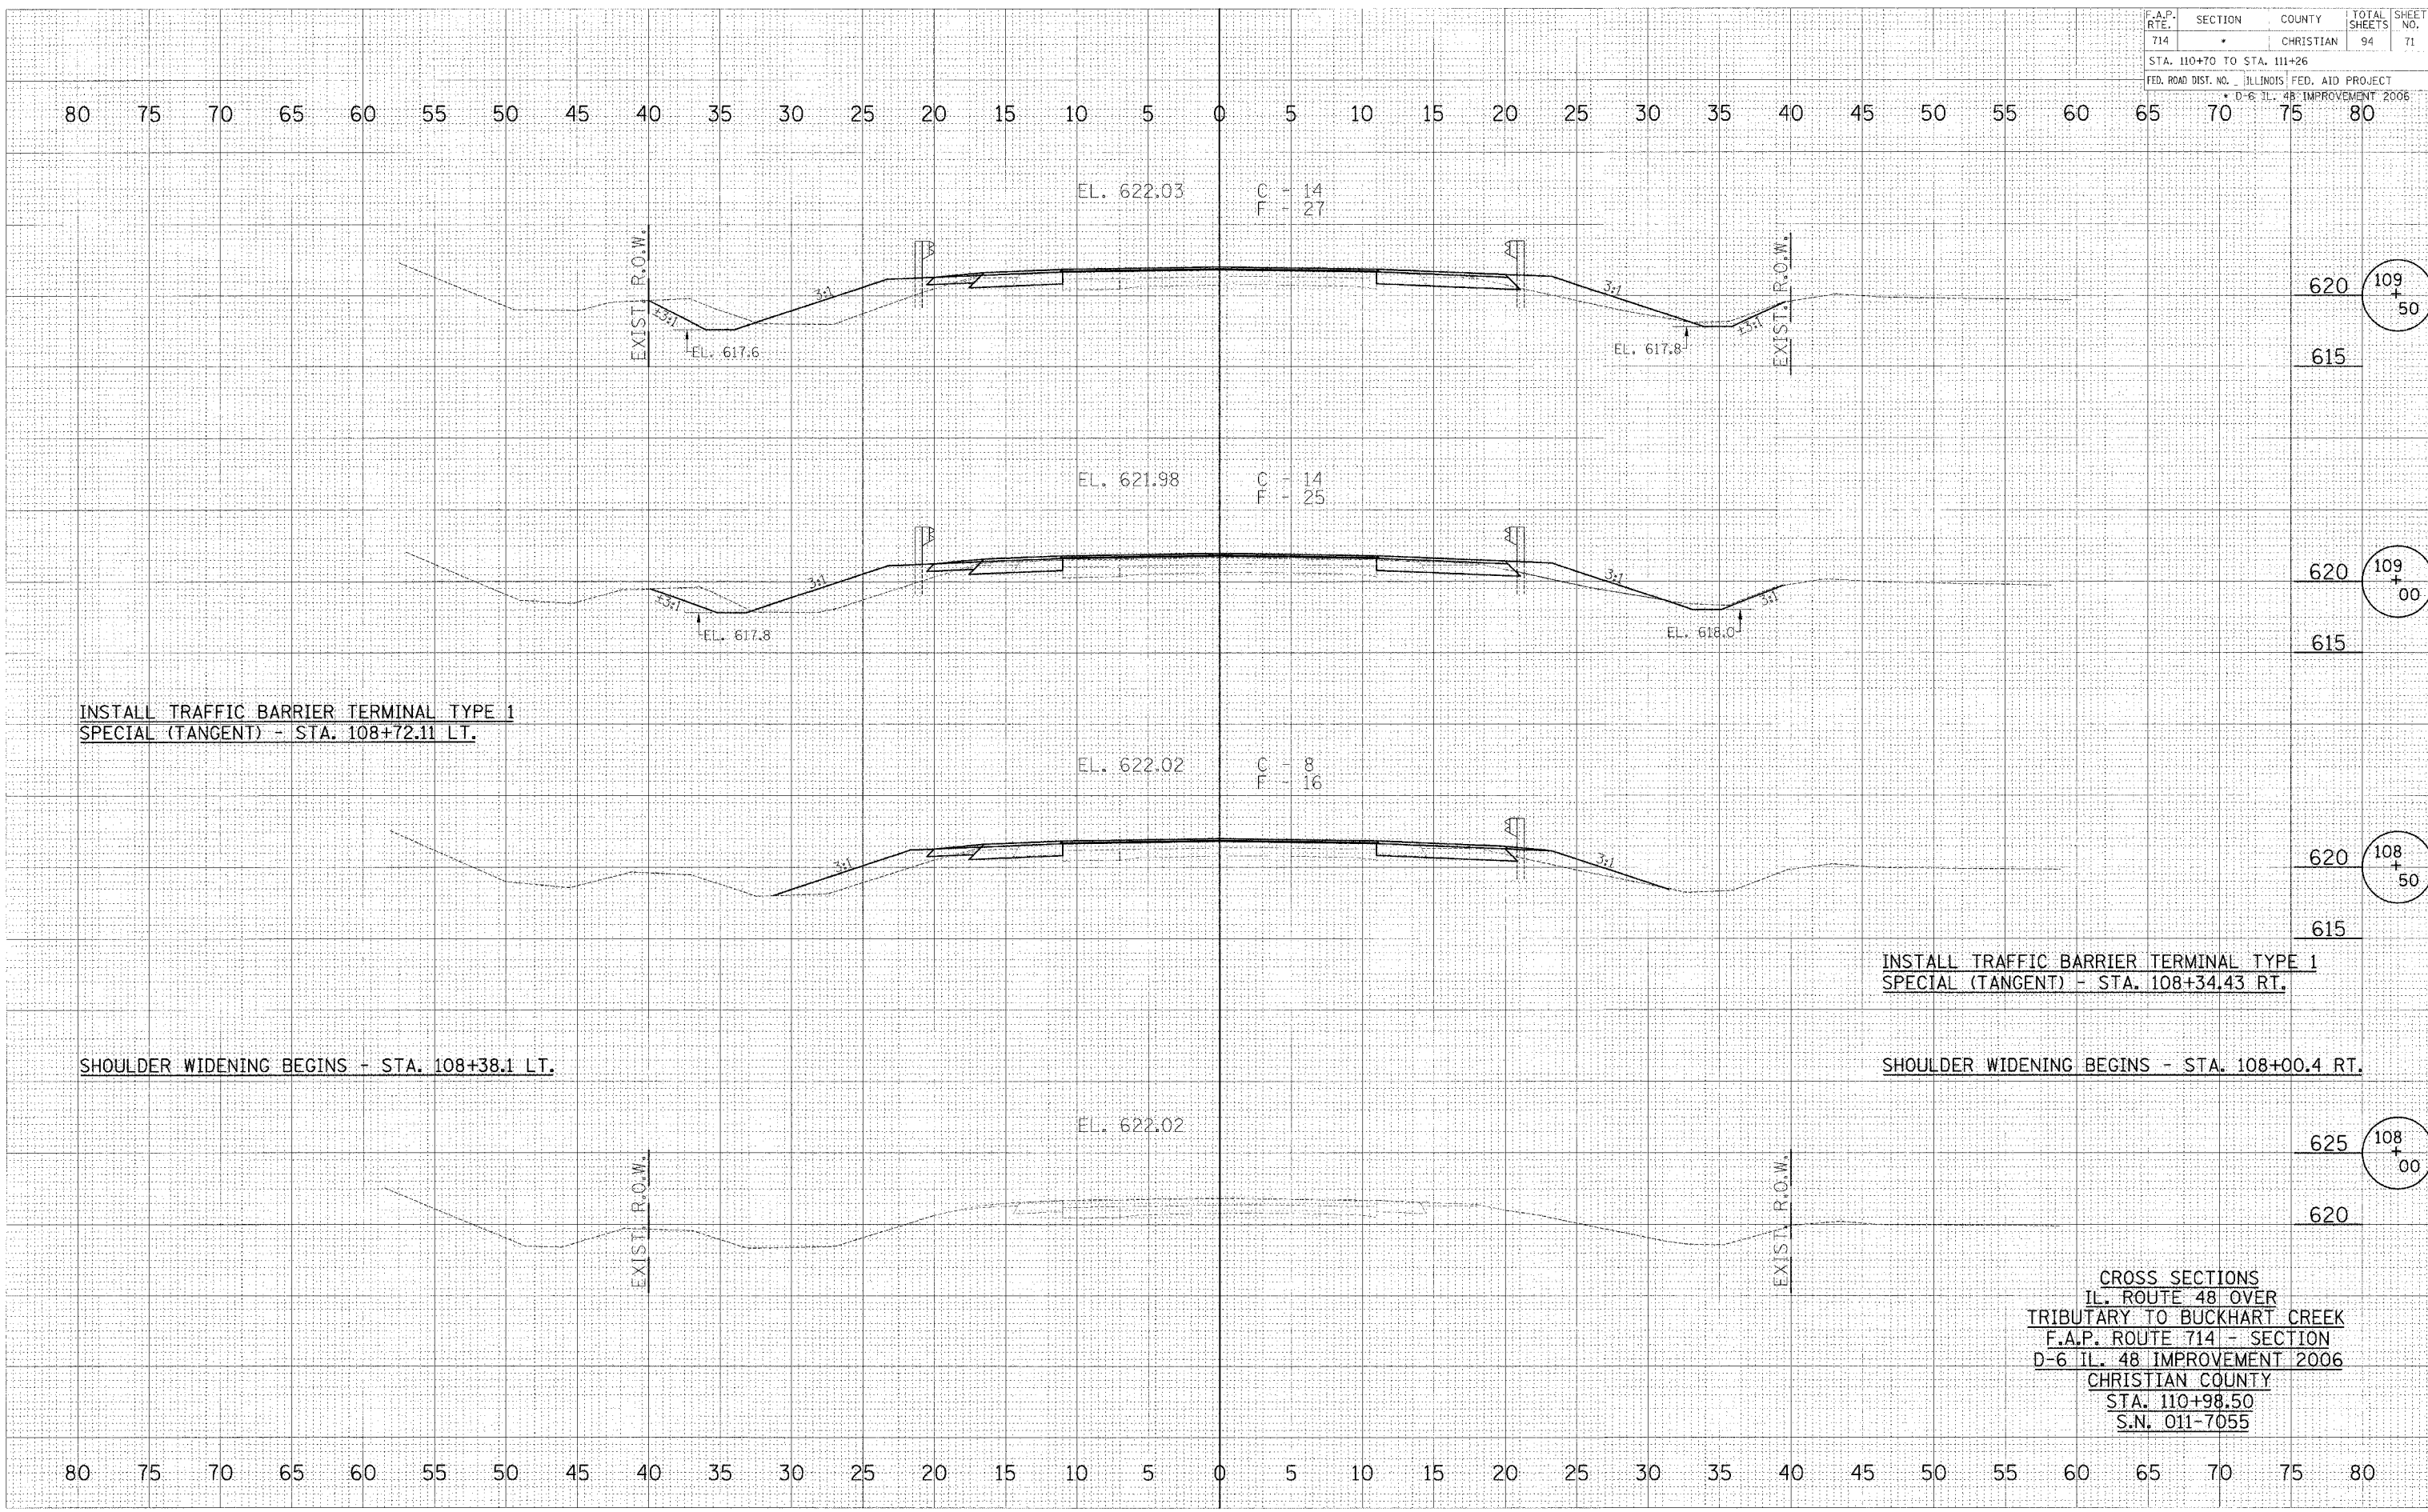

INSTALL TRAFFIC BARRIER TERMINAL TYPE 1
 SPECIAL (TANGENT) - STA. 108+34.43 RT.

SHOULDER WIDENING BEGINS - STA. 108+00.4 RT.

CROSS SECTIONS
 IL. ROUTE 48 OVER
 TRIBUTARY TO BUCKHART CREEK
 F.A.P. ROUTE 714 - SECTION
 D-6 IL. 48 IMPROVEMENT 2006
 CHRISTIAN COUNTY
 STA. 110+98.50
 S.N. 011-7055