


F.A.P. RTE.	SECTION	COUNTY	TOTAL SHEETS	SHEET NO.
714	*	CHRISTIAN	94	82
STA. 64+00 TO STA. 206+40				
FED. ROAD DIST. NO. ILLINOIS FED. AID PROJECT				
* D-6 IL. 48 IMPROVEMENT 2006				

BY: _____ DATE: _____
 SURVEYED _____
 PLOTTED _____
 CHECKED _____
 NOTE BOOK _____
 NO. _____

BY: _____ DATE: _____
 SURVEYED _____
 PLOTTED _____
 CHECKED _____
 NOTE BOOK _____
 NO. _____

DATE: _____
 PLOT DATE: _____
 PLOT SCALE: _____
 USER NAME: _____

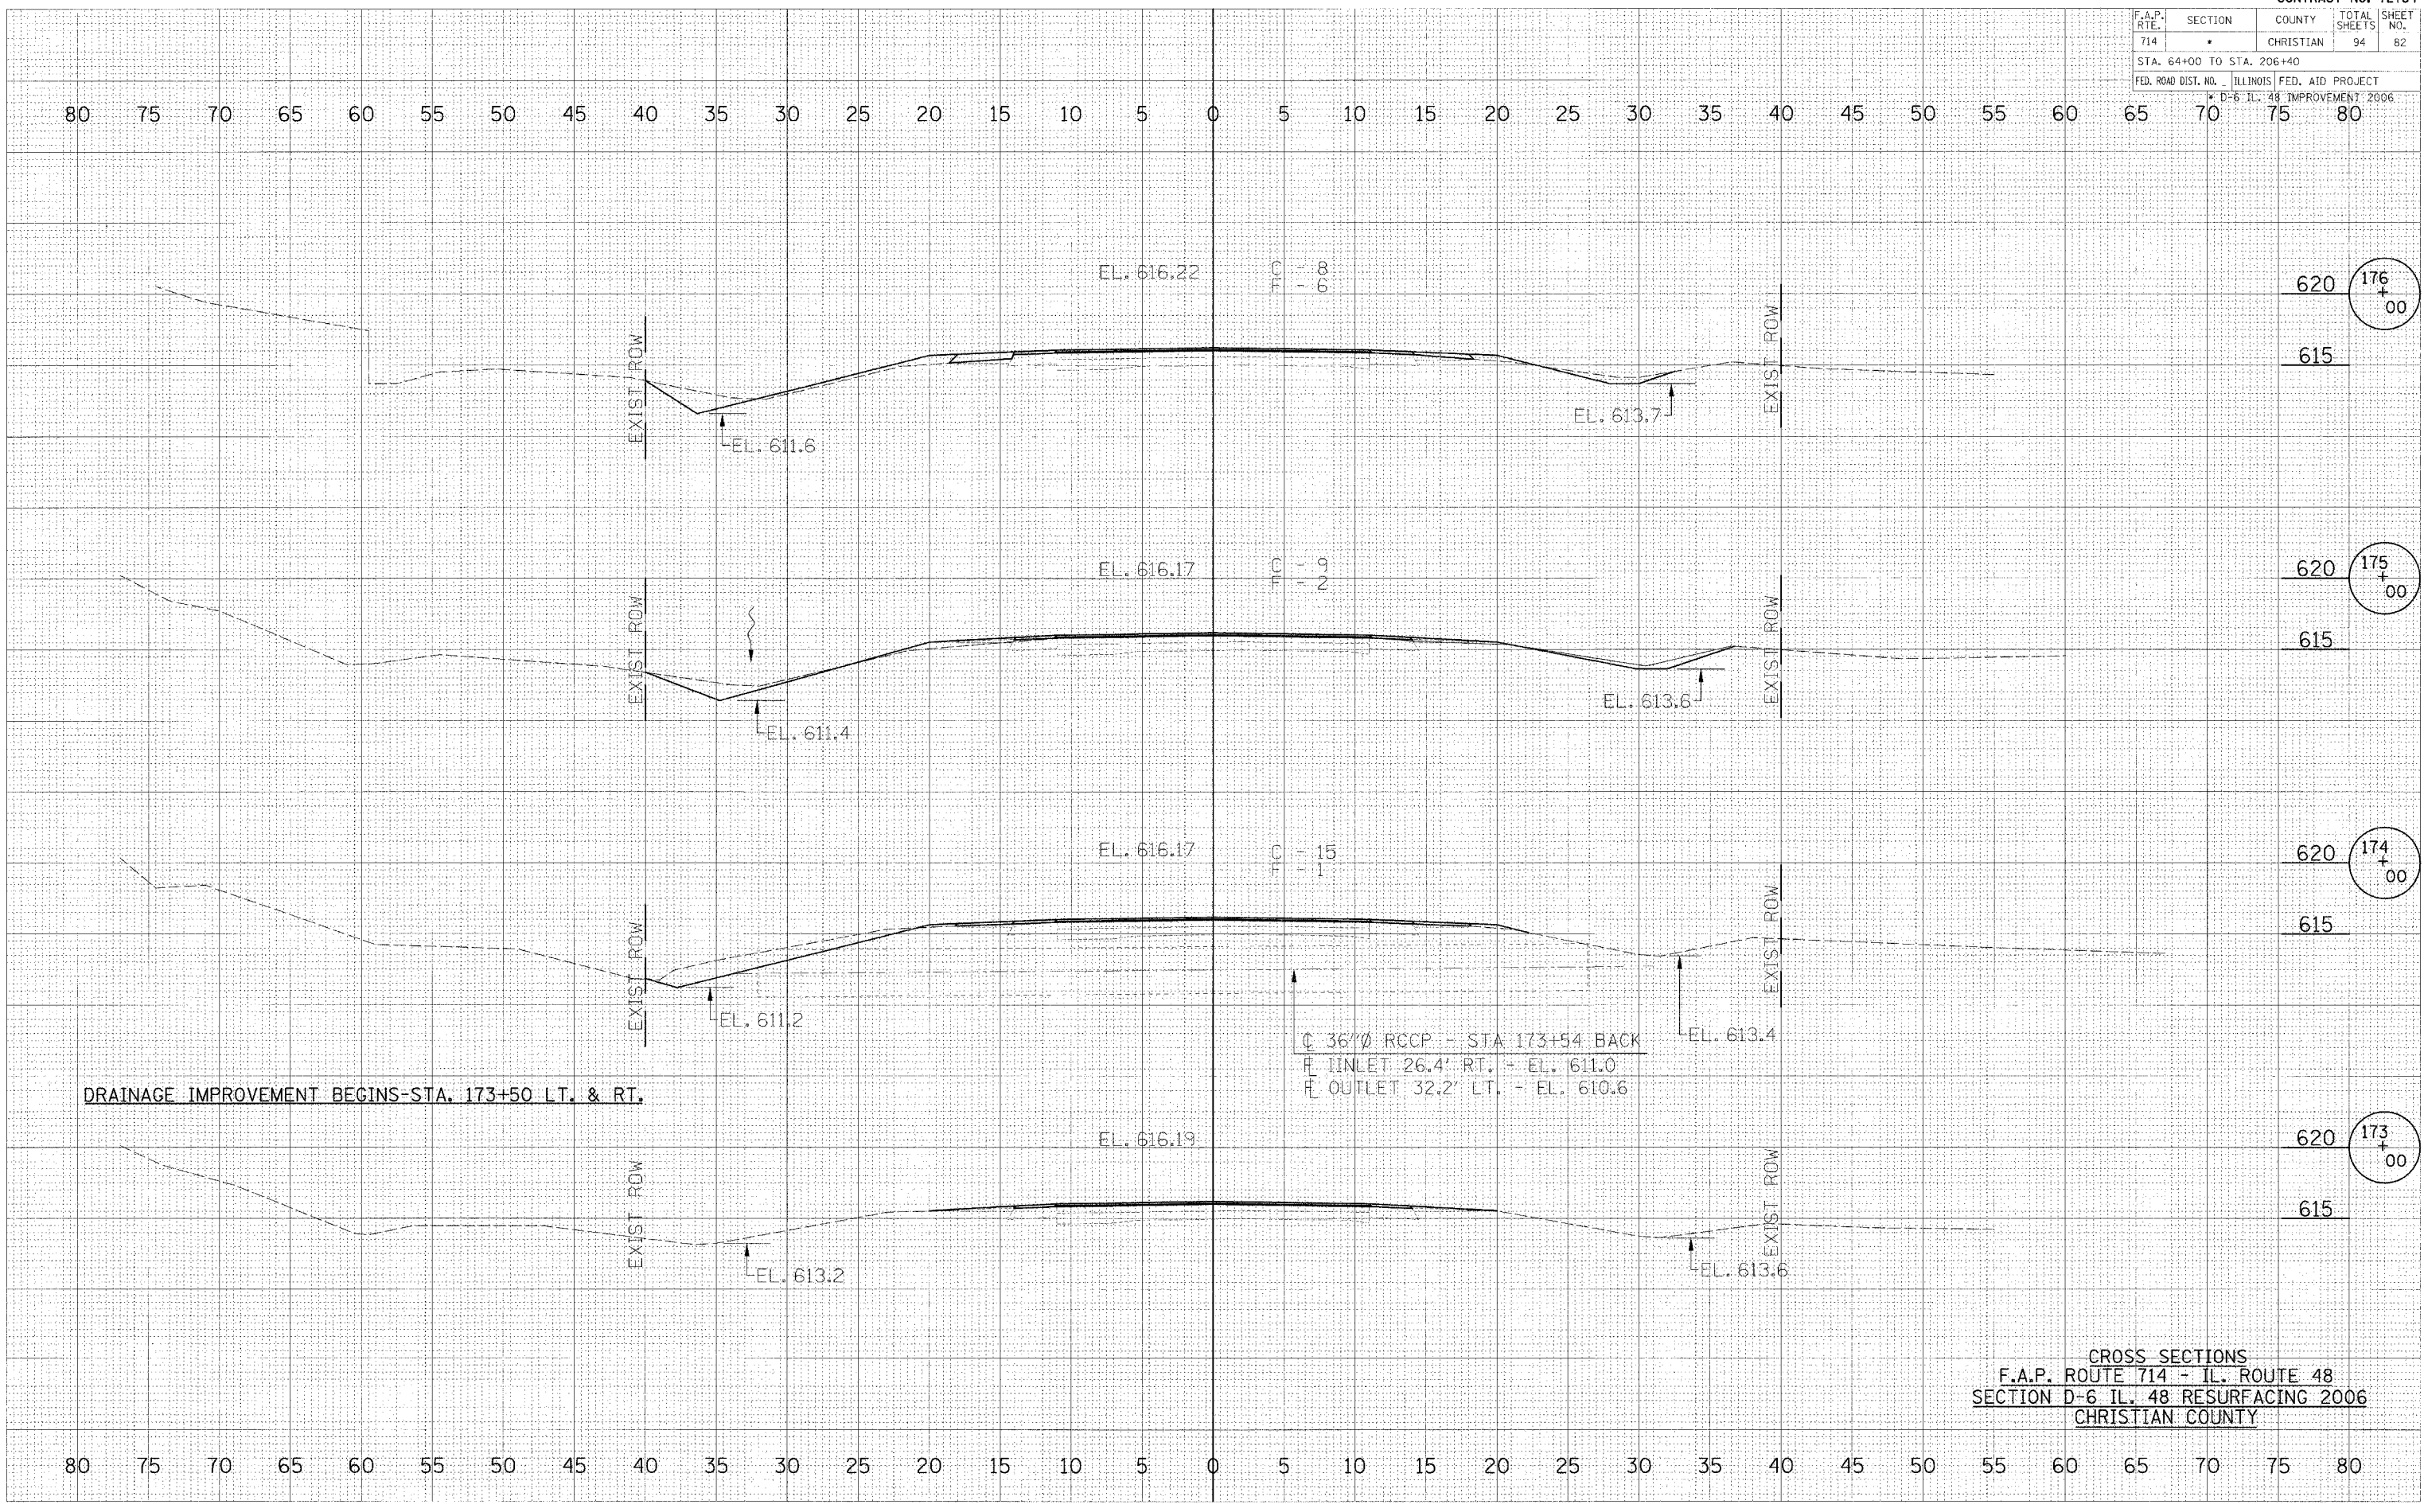

CROSS SECTIONS
 F.A.P. ROUTE 714 - IL. ROUTE 48
 SECTION D-6 IL. 48 RESURFACING 2006
 CHRISTIAN COUNTY