


F.A.P. RTE.	SECTION	COUNTY	TOTAL SHEETS	SHEET NO.
714		CHRISTIAN	94	84

STA. 64+00 TO STA. 206+40
 FED. ROAD DIST. NO. ILLINOIS FED. AID PROJECT
 * D-6 IL. 48 IMPROVEMENT 2006

BY _____ DATE _____
 SURVEYED _____
 PLOTTED _____
 CHECKED _____
 NOTE BOOK _____
 NO. _____
 AREAS CHECKED _____

BY _____ DATE _____
 SURVEYED _____
 PLOTTED _____
 CHECKED _____
 NOTE BOOK _____
 NO. _____
 AREAS CHECKED _____

DATE _____
 PLOT DATE _____
 PLOT SCALE _____
 USER NAME _____

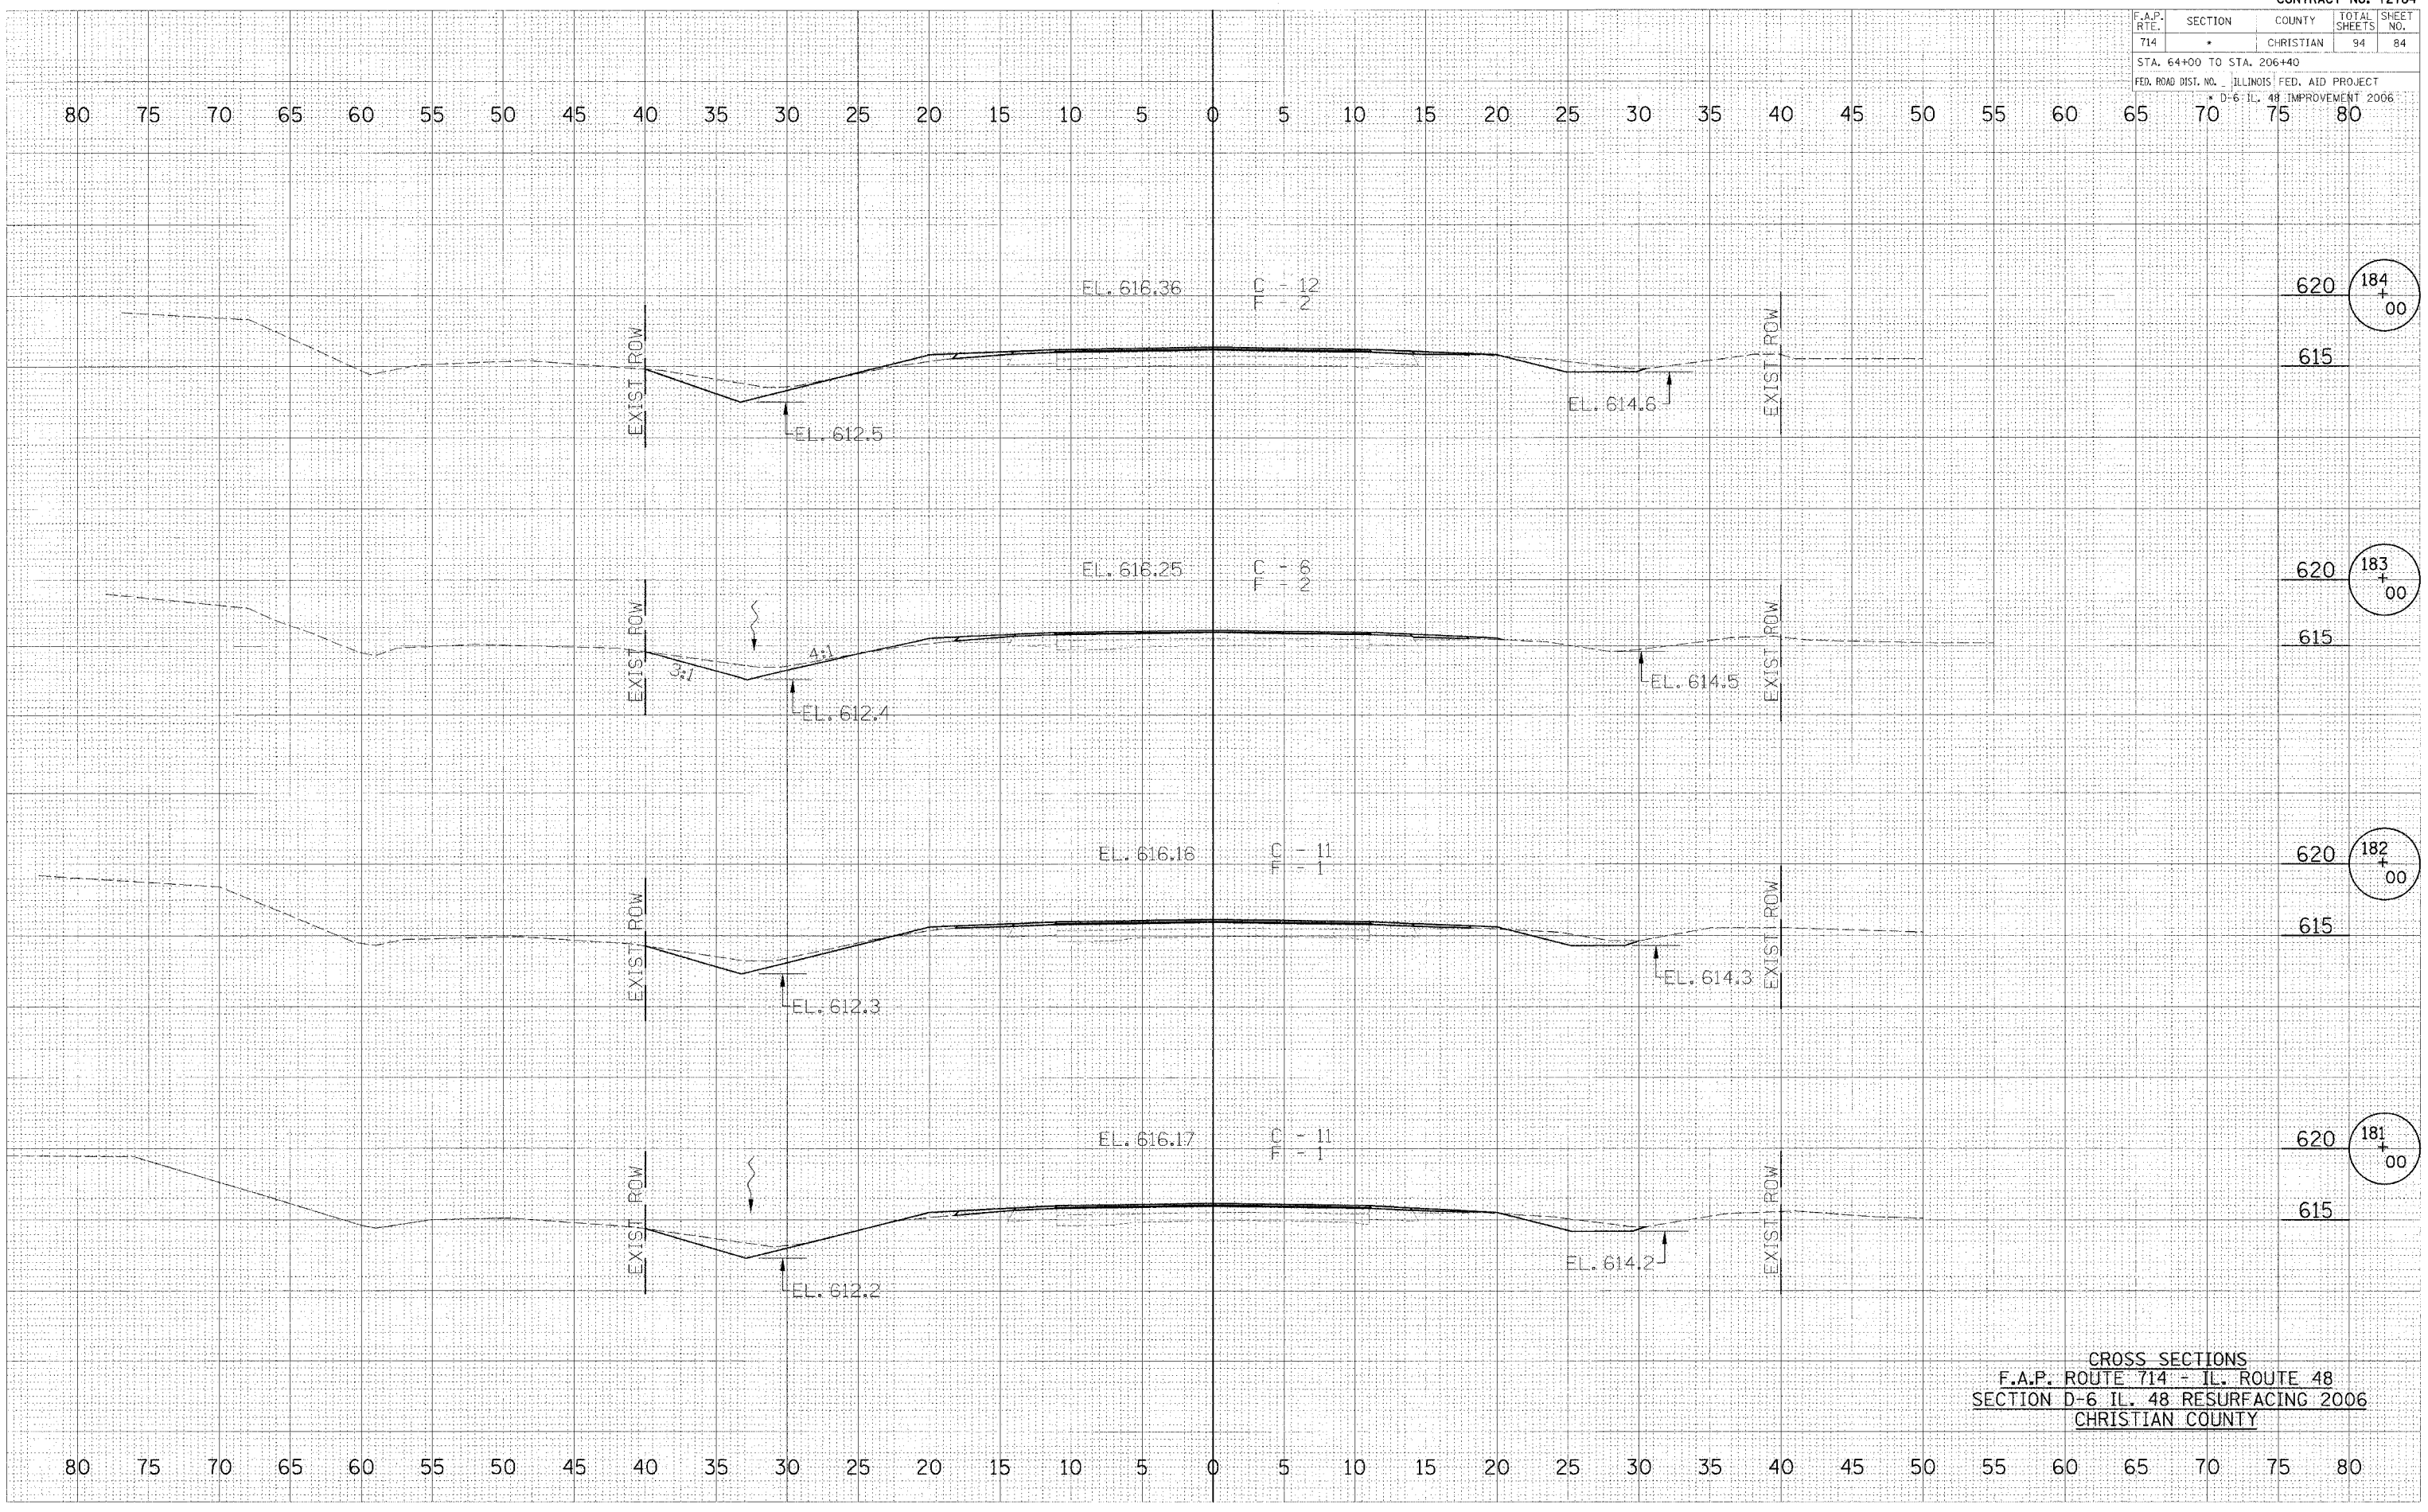

CROSS SECTIONS
 F.A.P. ROUTE 714 - IL. ROUTE 48
 SECTION D-6 IL. 48 RESURFACING 2006
 CHRISTIAN COUNTY