


F.A.P. RTE.	SECTION	COUNTY	TOTAL SHEETS	SHEET NO.
714	*	CHRISTIAN	94	85

STA. 64+00 TO STA. 206+40
 FED. ROAD DIST. NO. ILLINOIS FED. AID PROJECT
 D-6 IL. 48 IMPROVEMENT 2006

DATE	
BY	
CHECKED	
DESIGNED	
PLANNED	
APPROVED	
NO.	

DATE	
BY	
CHECKED	
DESIGNED	
PLANNED	
APPROVED	
NO.	

DATE *
 BY *
 CHECKED *
 DESIGNED *
 PLANNED *
 APPROVED *
 NO. *

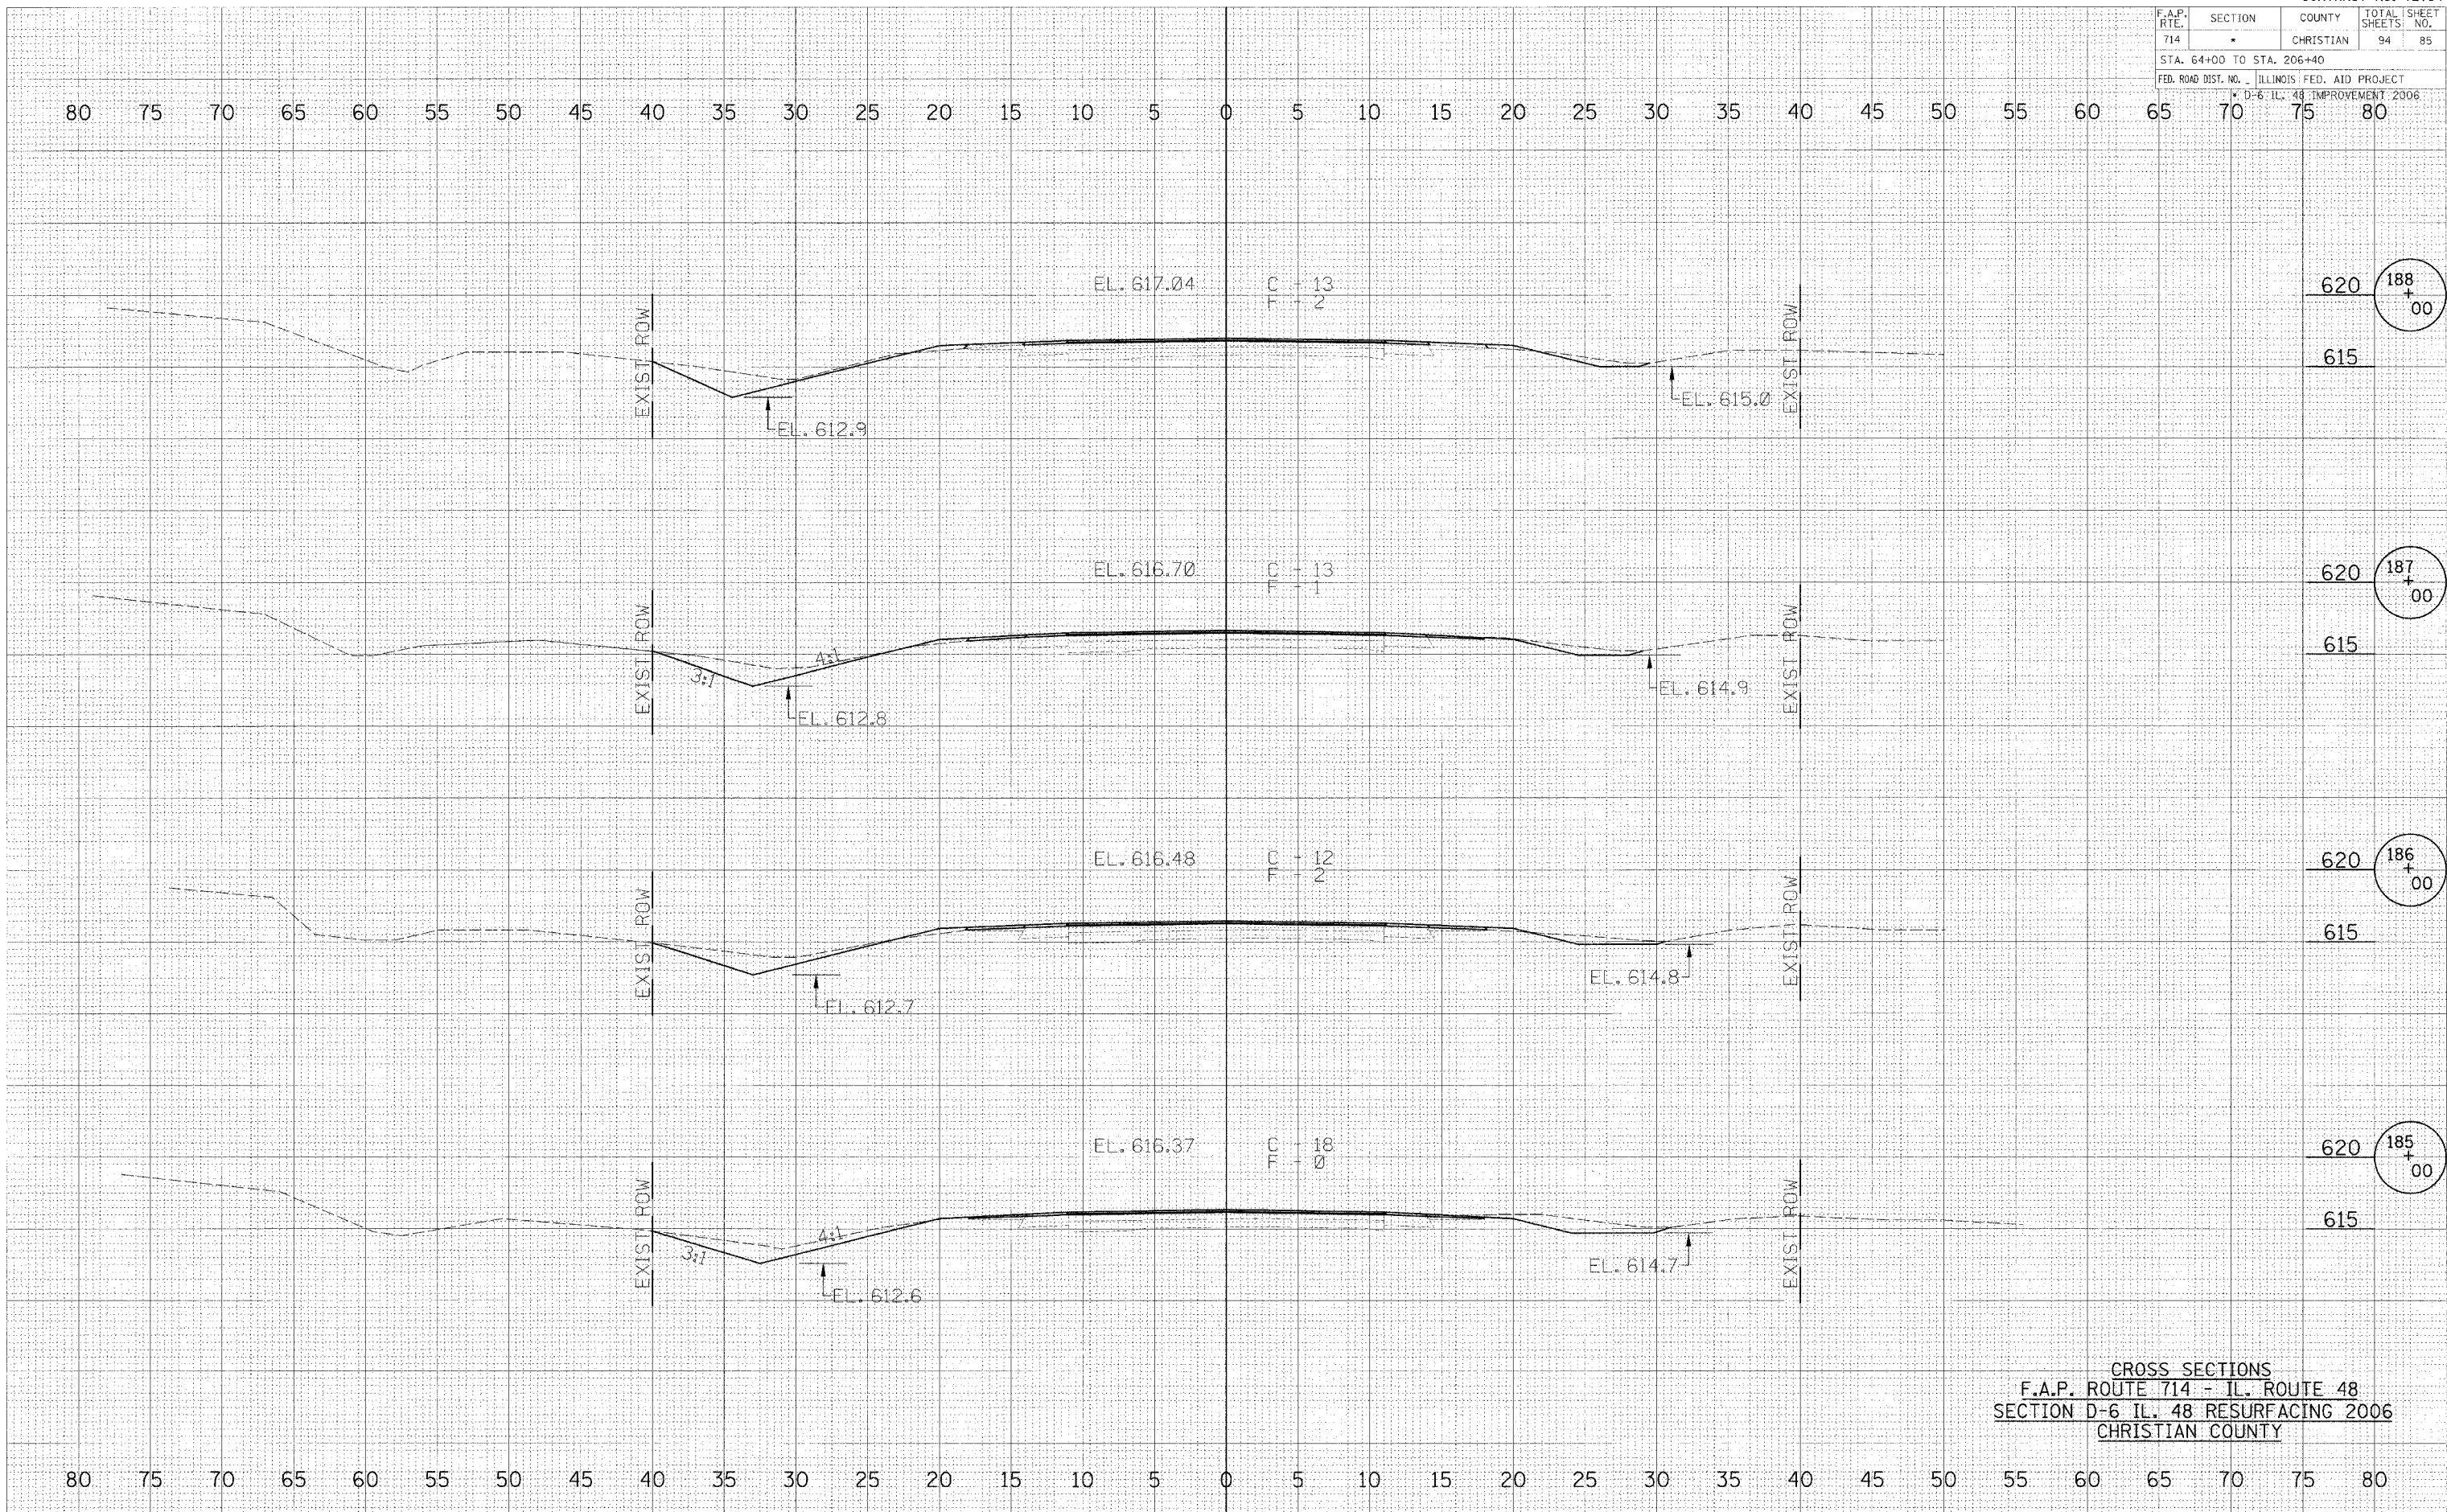

CROSS SECTIONS
 F.A.P. ROUTE 714 - IL. ROUTE 48
 SECTION D-6 IL. 48 RESURFACING 2006
 CHRISTIAN COUNTY