

F.A.P. RTE.	SECTION	COUNTY	TOTAL SHEETS	SHEET NO.
714	*	CHRISTIAN	94	86


STA. 64+00 TO STA. 206+40

FED. ROAD DIST. NO. ILLINOIS FED. AID PROJECT  
K D-6 IL. 48 IMPROVEMENT 2006

DATE \_\_\_\_\_ BY \_\_\_\_\_  
 SUPERVISOR \_\_\_\_\_  
 SURVEY \_\_\_\_\_  
 PLOTTED \_\_\_\_\_  
 TEMPLATE \_\_\_\_\_  
 NOTE BOOK \_\_\_\_\_  
 NO. \_\_\_\_\_

DATE \_\_\_\_\_ BY \_\_\_\_\_  
 SUPERVISOR \_\_\_\_\_  
 SURVEY \_\_\_\_\_  
 PLOTTED \_\_\_\_\_  
 TEMPLATE \_\_\_\_\_  
 NOTE BOOK \_\_\_\_\_  
 NO. \_\_\_\_\_

DATE \_\_\_\_\_ BY \_\_\_\_\_  
 SUPERVISOR \_\_\_\_\_  
 SURVEY \_\_\_\_\_  
 PLOTTED \_\_\_\_\_  
 TEMPLATE \_\_\_\_\_  
 NOTE BOOK \_\_\_\_\_  
 NO. \_\_\_\_\_

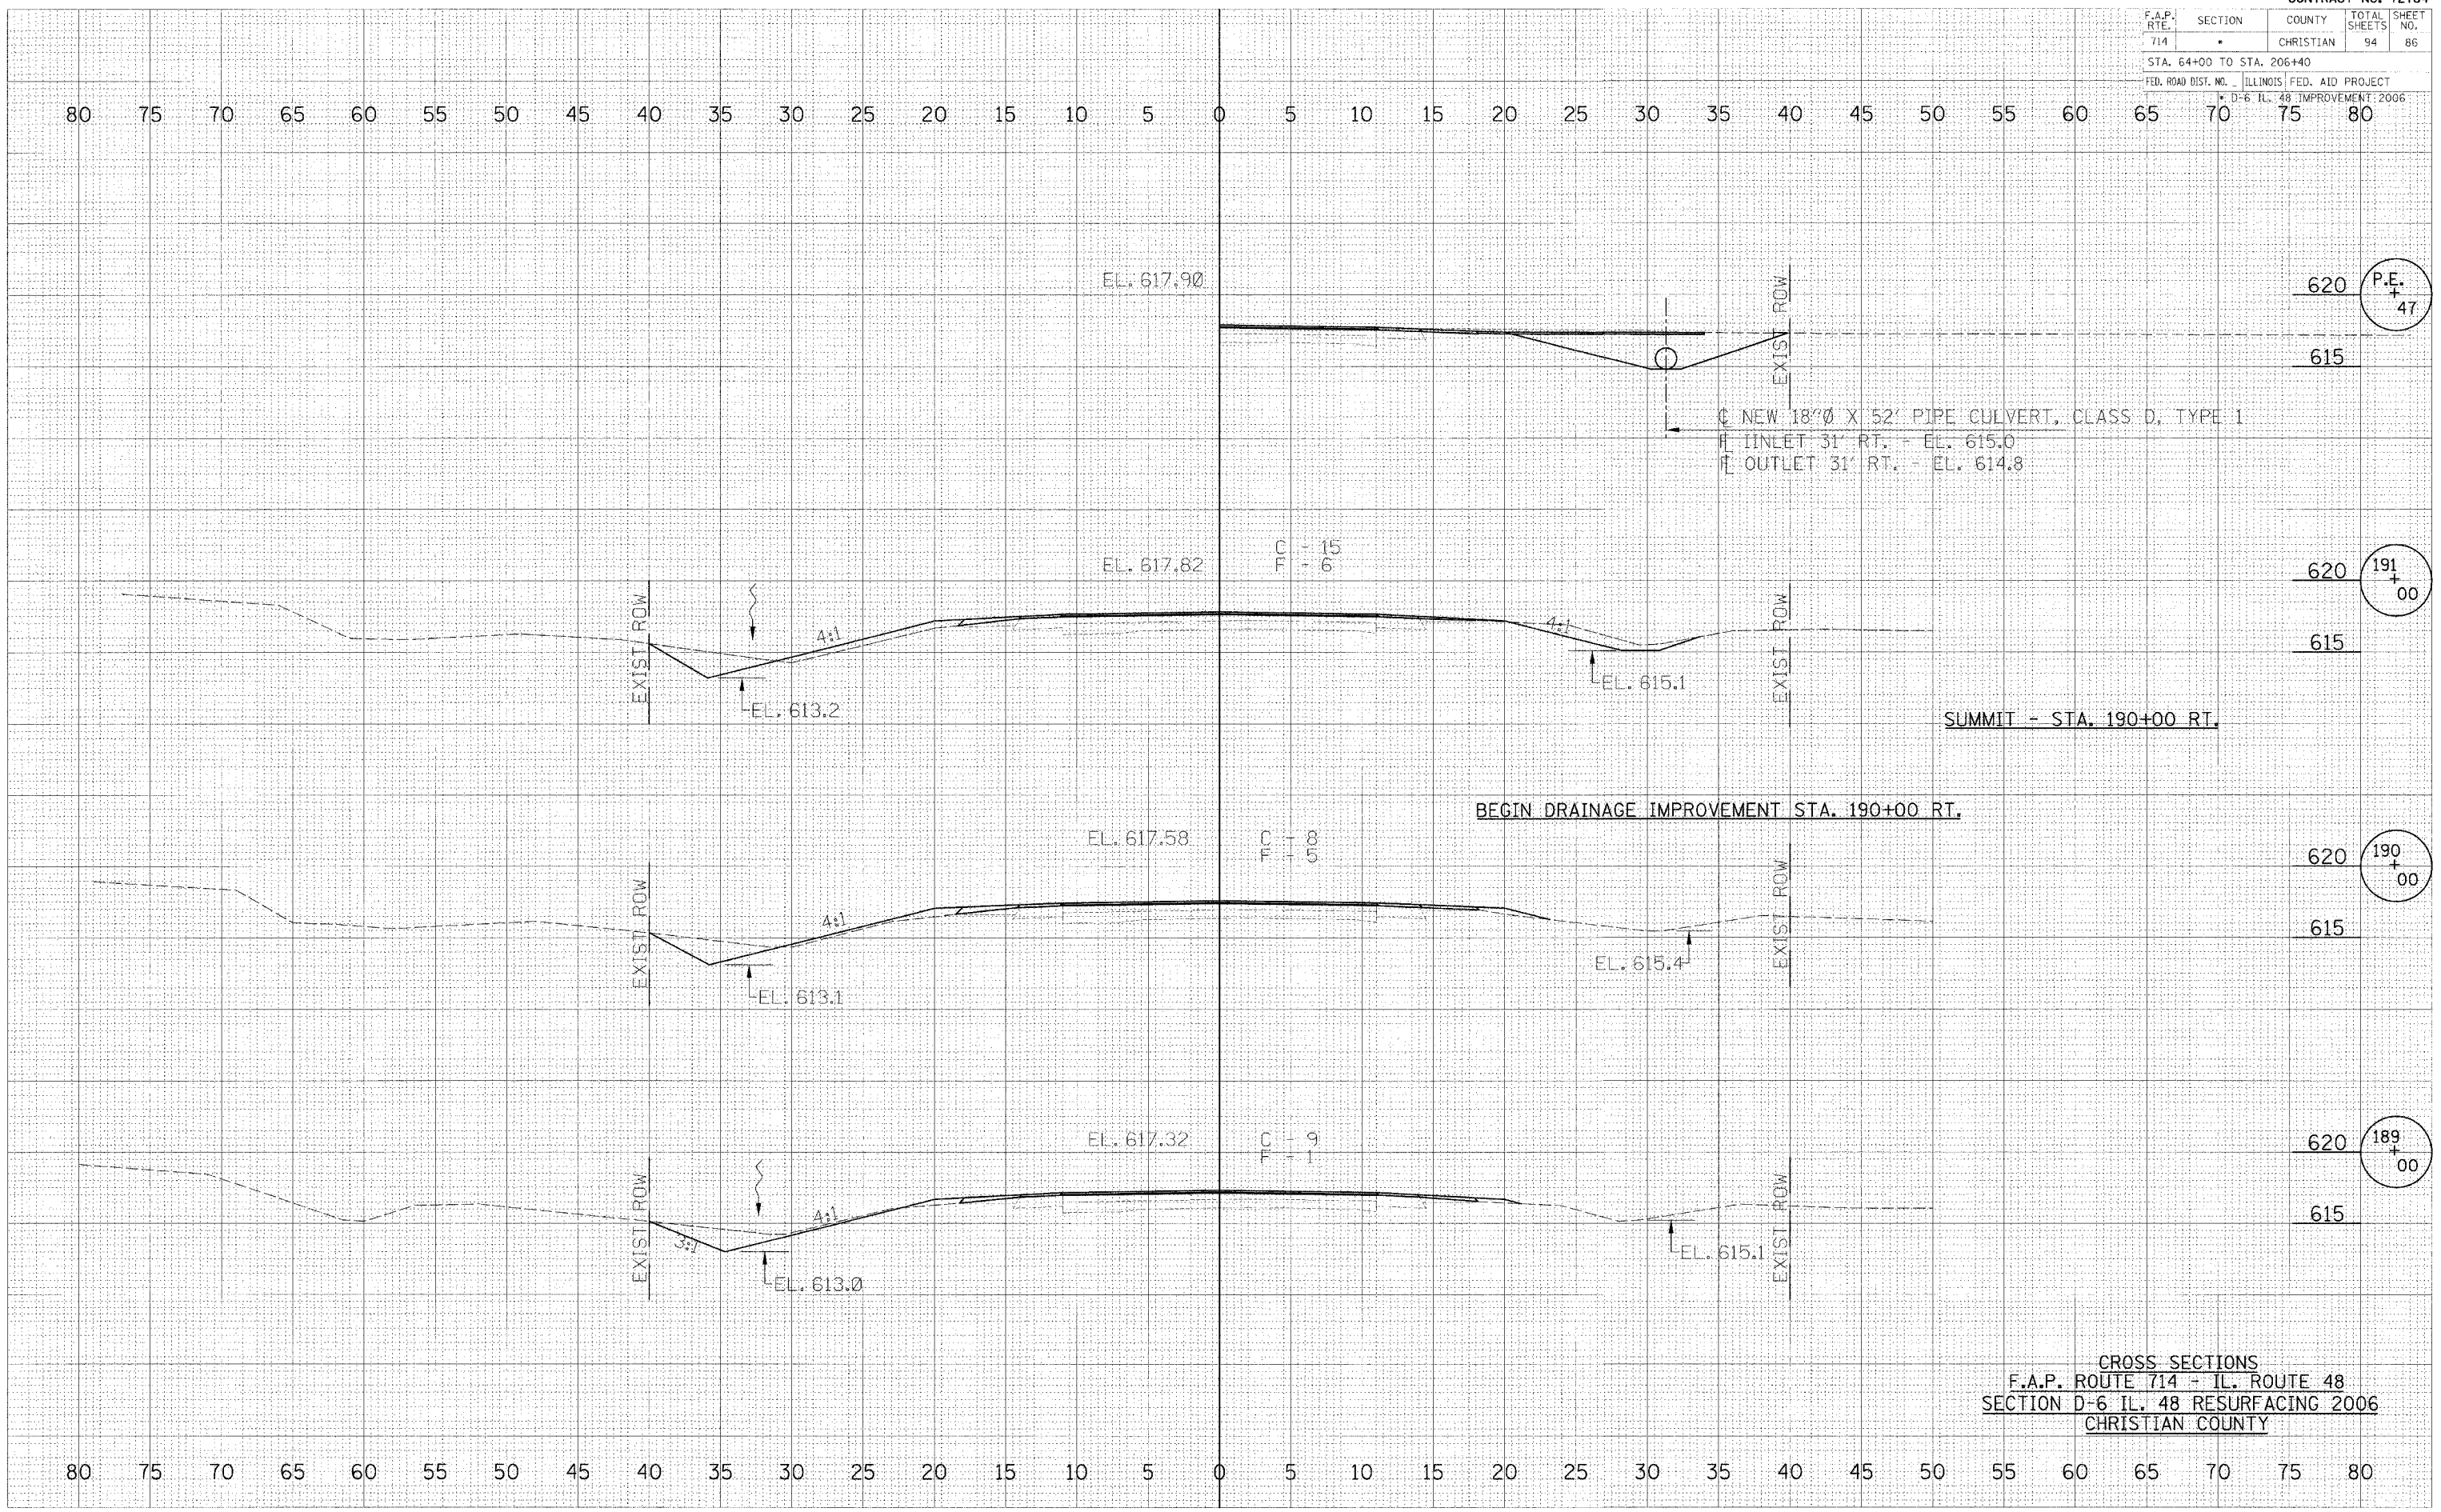

CROSS SECTIONS  
 F.A.P. ROUTE 714 - IL. ROUTE 48  
 SECTION D-6 IL. 48 RESURFACING 2006  
 CHRISTIAN COUNTY

P.E. 47

191+00

190+00

189+00