


F.A.P. RTE.	SECTION	COUNTY	TOTAL SHEETS	SHEET NO.
714		CHRISTIAN	94	88
STA. 64+00 TO STA. 206+40				
FED. ROAD DIST. NO. ILLINOIS FED. AID PROJECT				
D-6 IL. 48 IMPROVEMENT 2006				

BY: _____ DATE: _____
 SURVEYED: _____
 PLOTTED: _____
 TEMPLATE: _____
 NOTE BOOK: _____
 NO. _____

BY: _____ DATE: _____
 SURVEYED: _____
 PLOTTED: _____
 TEMPLATE: _____
 NOTE BOOK: _____
 NO. _____

PLT DATE = BDAVE
 PLOT SCALE = AS SHOWN
 USER NAME = BUSER88

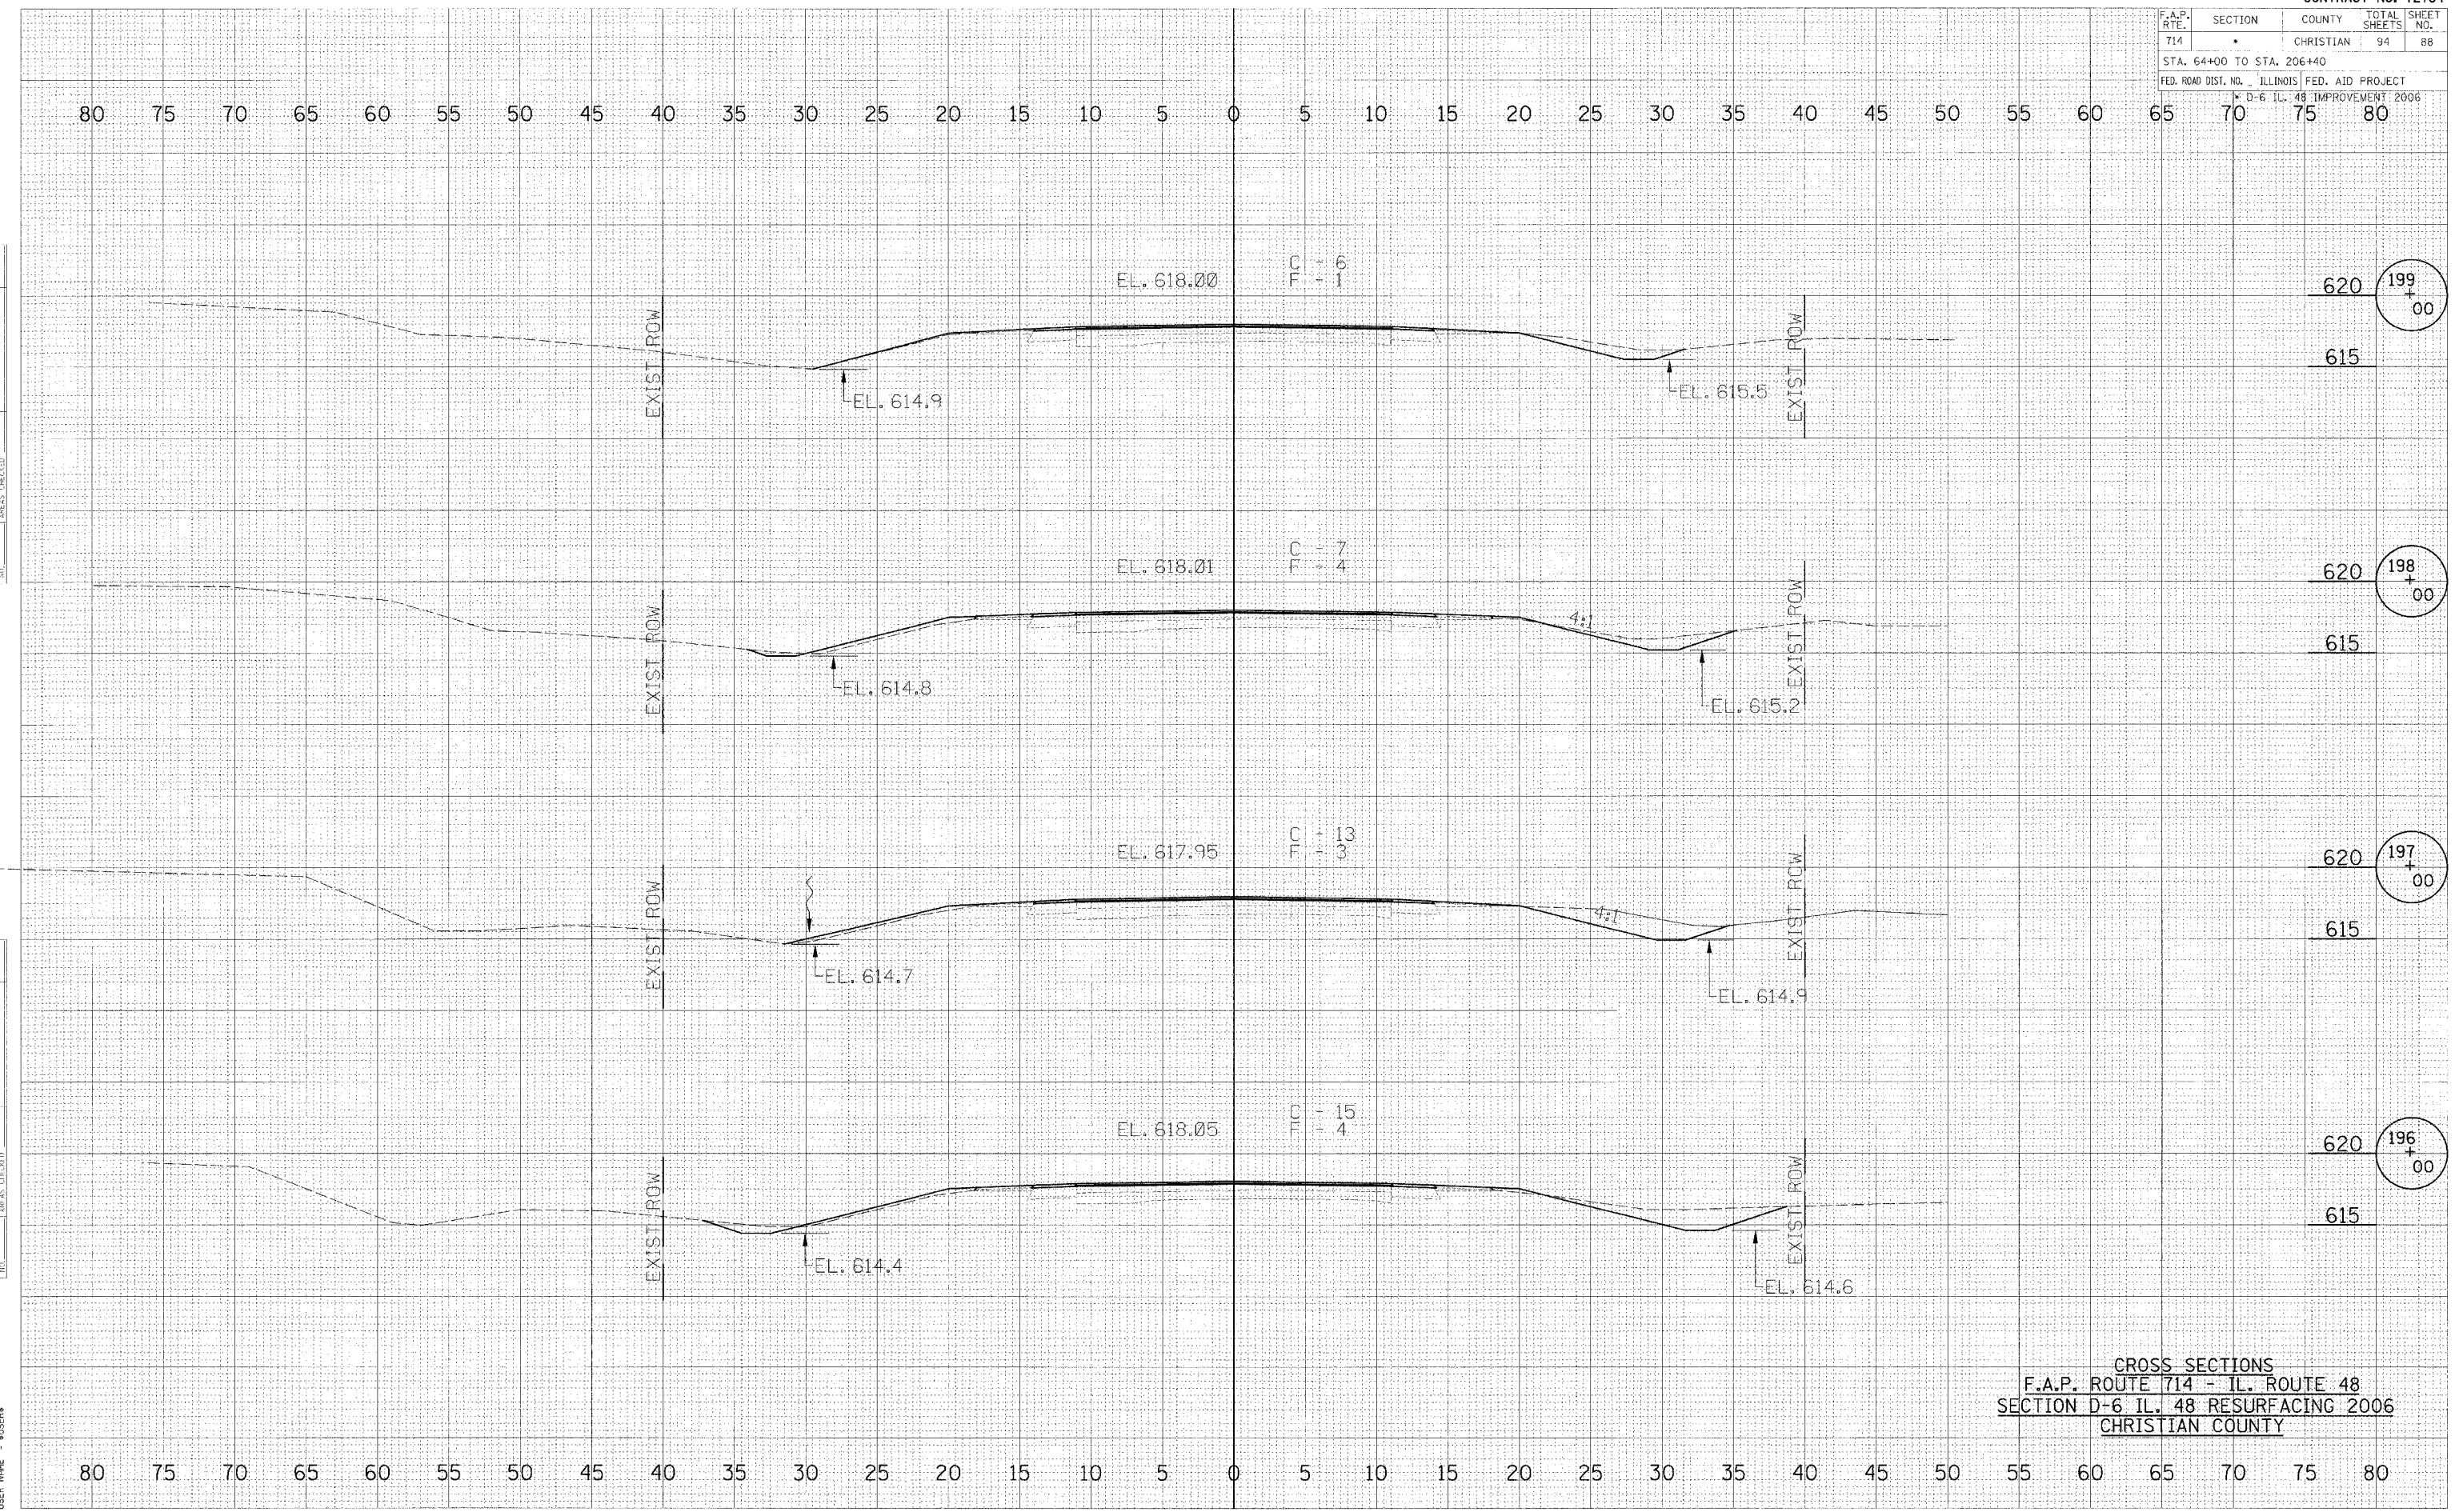

CROSS SECTIONS
 F.A.P. ROUTE 714 - IL. ROUTE 48
 SECTION D-6 IL. 48 RESURFACING 2006
 CHRISTIAN COUNTY