


F.A.P. RTE.	SECTION	COUNTY	TOTAL SHEETS	SHEET NO.
75	.	CHRISTIAN	9	4
STA.		TO STA.		
FED. ROAD DIST. NO.	ILLINOIS	FED. AID PROJECT		

D-6 VIDEO INSTALL 2006

TRAFFIC SIGNAL QUANTITIES

LOCATION: IL 29 & CHENEY ST

QUANTITY	UNIT	ITEM
597.0	FOOT	ELECTRIC CABLE IN CONDUIT, LEAD-IN, NO. 18, 6 PAIR
331.5	FOOT	REMOVE ELECTRIC CABLE FROM CONDUIT
1	EACH	REMOVE EXISTING TRAFFIC SIGNAL EQUIPMENT
1	EACH	VIDEO VEHICLE DETECTION SYSTEM
2	EACH	CAMERA MOUNTING ASSEMBLY

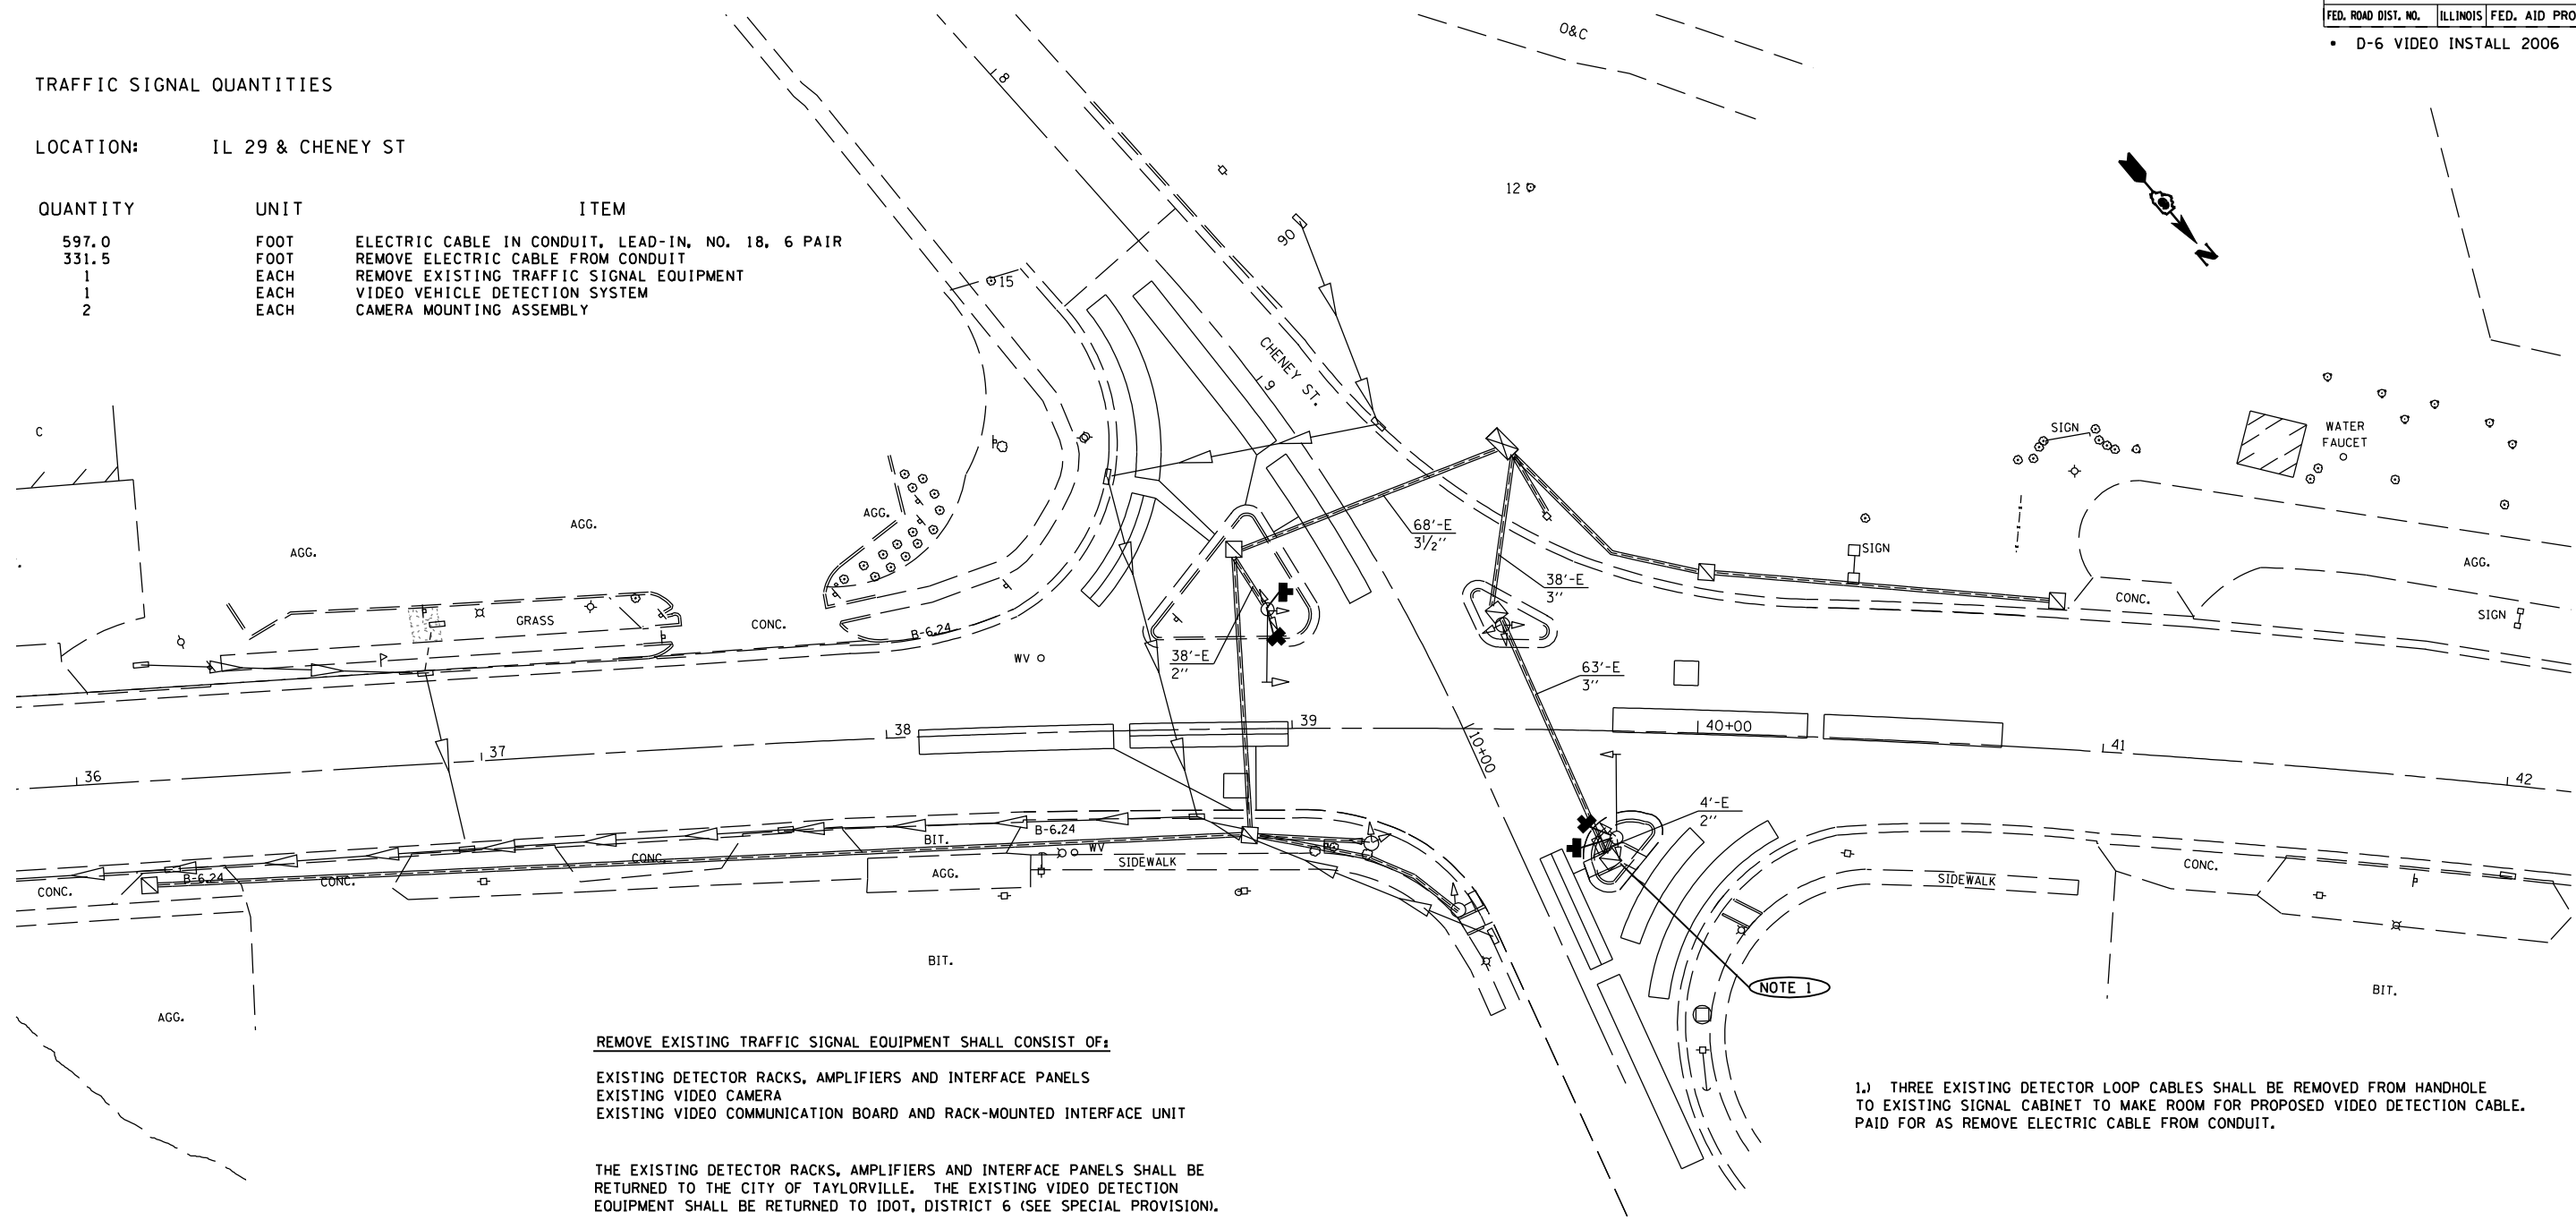

REMOVE EXISTING TRAFFIC SIGNAL EQUIPMENT SHALL CONSIST OF:
 EXISTING DETECTOR RACKS, AMPLIFIERS AND INTERFACE PANELS
 EXISTING VIDEO CAMERA
 EXISTING VIDEO COMMUNICATION BOARD AND RACK-MOUNTED INTERFACE UNIT

THE EXISTING DETECTOR RACKS, AMPLIFIERS AND INTERFACE PANELS SHALL BE RETURNED TO THE CITY OF TAYLORVILLE. THE EXISTING VIDEO DETECTION EQUIPMENT SHALL BE RETURNED TO IDOT, DISTRICT 6 (SEE SPECIAL PROVISION).

1.) THREE EXISTING DETECTOR LOOP CABLES SHALL BE REMOVED FROM HANDHOLE TO EXISTING SIGNAL CABINET TO MAKE ROOM FOR PROPOSED VIDEO DETECTION CABLE. PAID FOR AS REMOVE ELECTRIC CABLE FROM CONDUIT.

NOTE 1

PLOT DATE = 04/27/06
 PLOT SCALE = 1"=40'

REVISIONS	
NAME	DATE

ILLINOIS DEPARTMENT OF TRANSPORTATION
PROPOSED TRAFFIC SIGNALS
 IL 29 & CHENEY ST
 FAP 75 (IL 29)
 SECTION D-6 VIDEO INSTALL 2006
 CHRISTIAN COUNTY

SCALE: VERT. 1"=40'
 HORIZ. 1"=40'
 DATE: FEB '06

DRAWN BY: KDA
 CHECKED BY: