
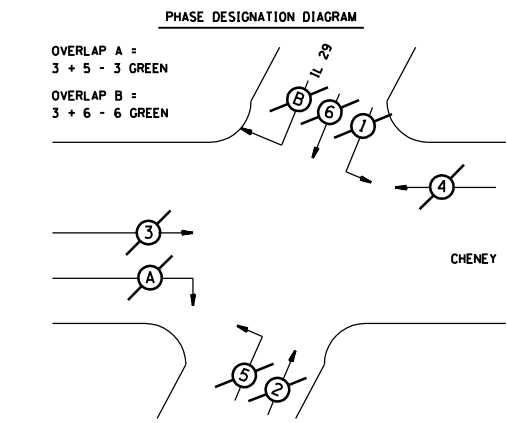


F.A.P. RTE.	SECTION	COUNTY	TOTAL SHEETS	SHEET NO.
75	.	CHRISTIAN	9	5
STA.		TO STA.		
FED. ROAD DIST. NO.	ILLINOIS	FED. AID PROJECT		

• D-6 VIDEO INSTALL 2006

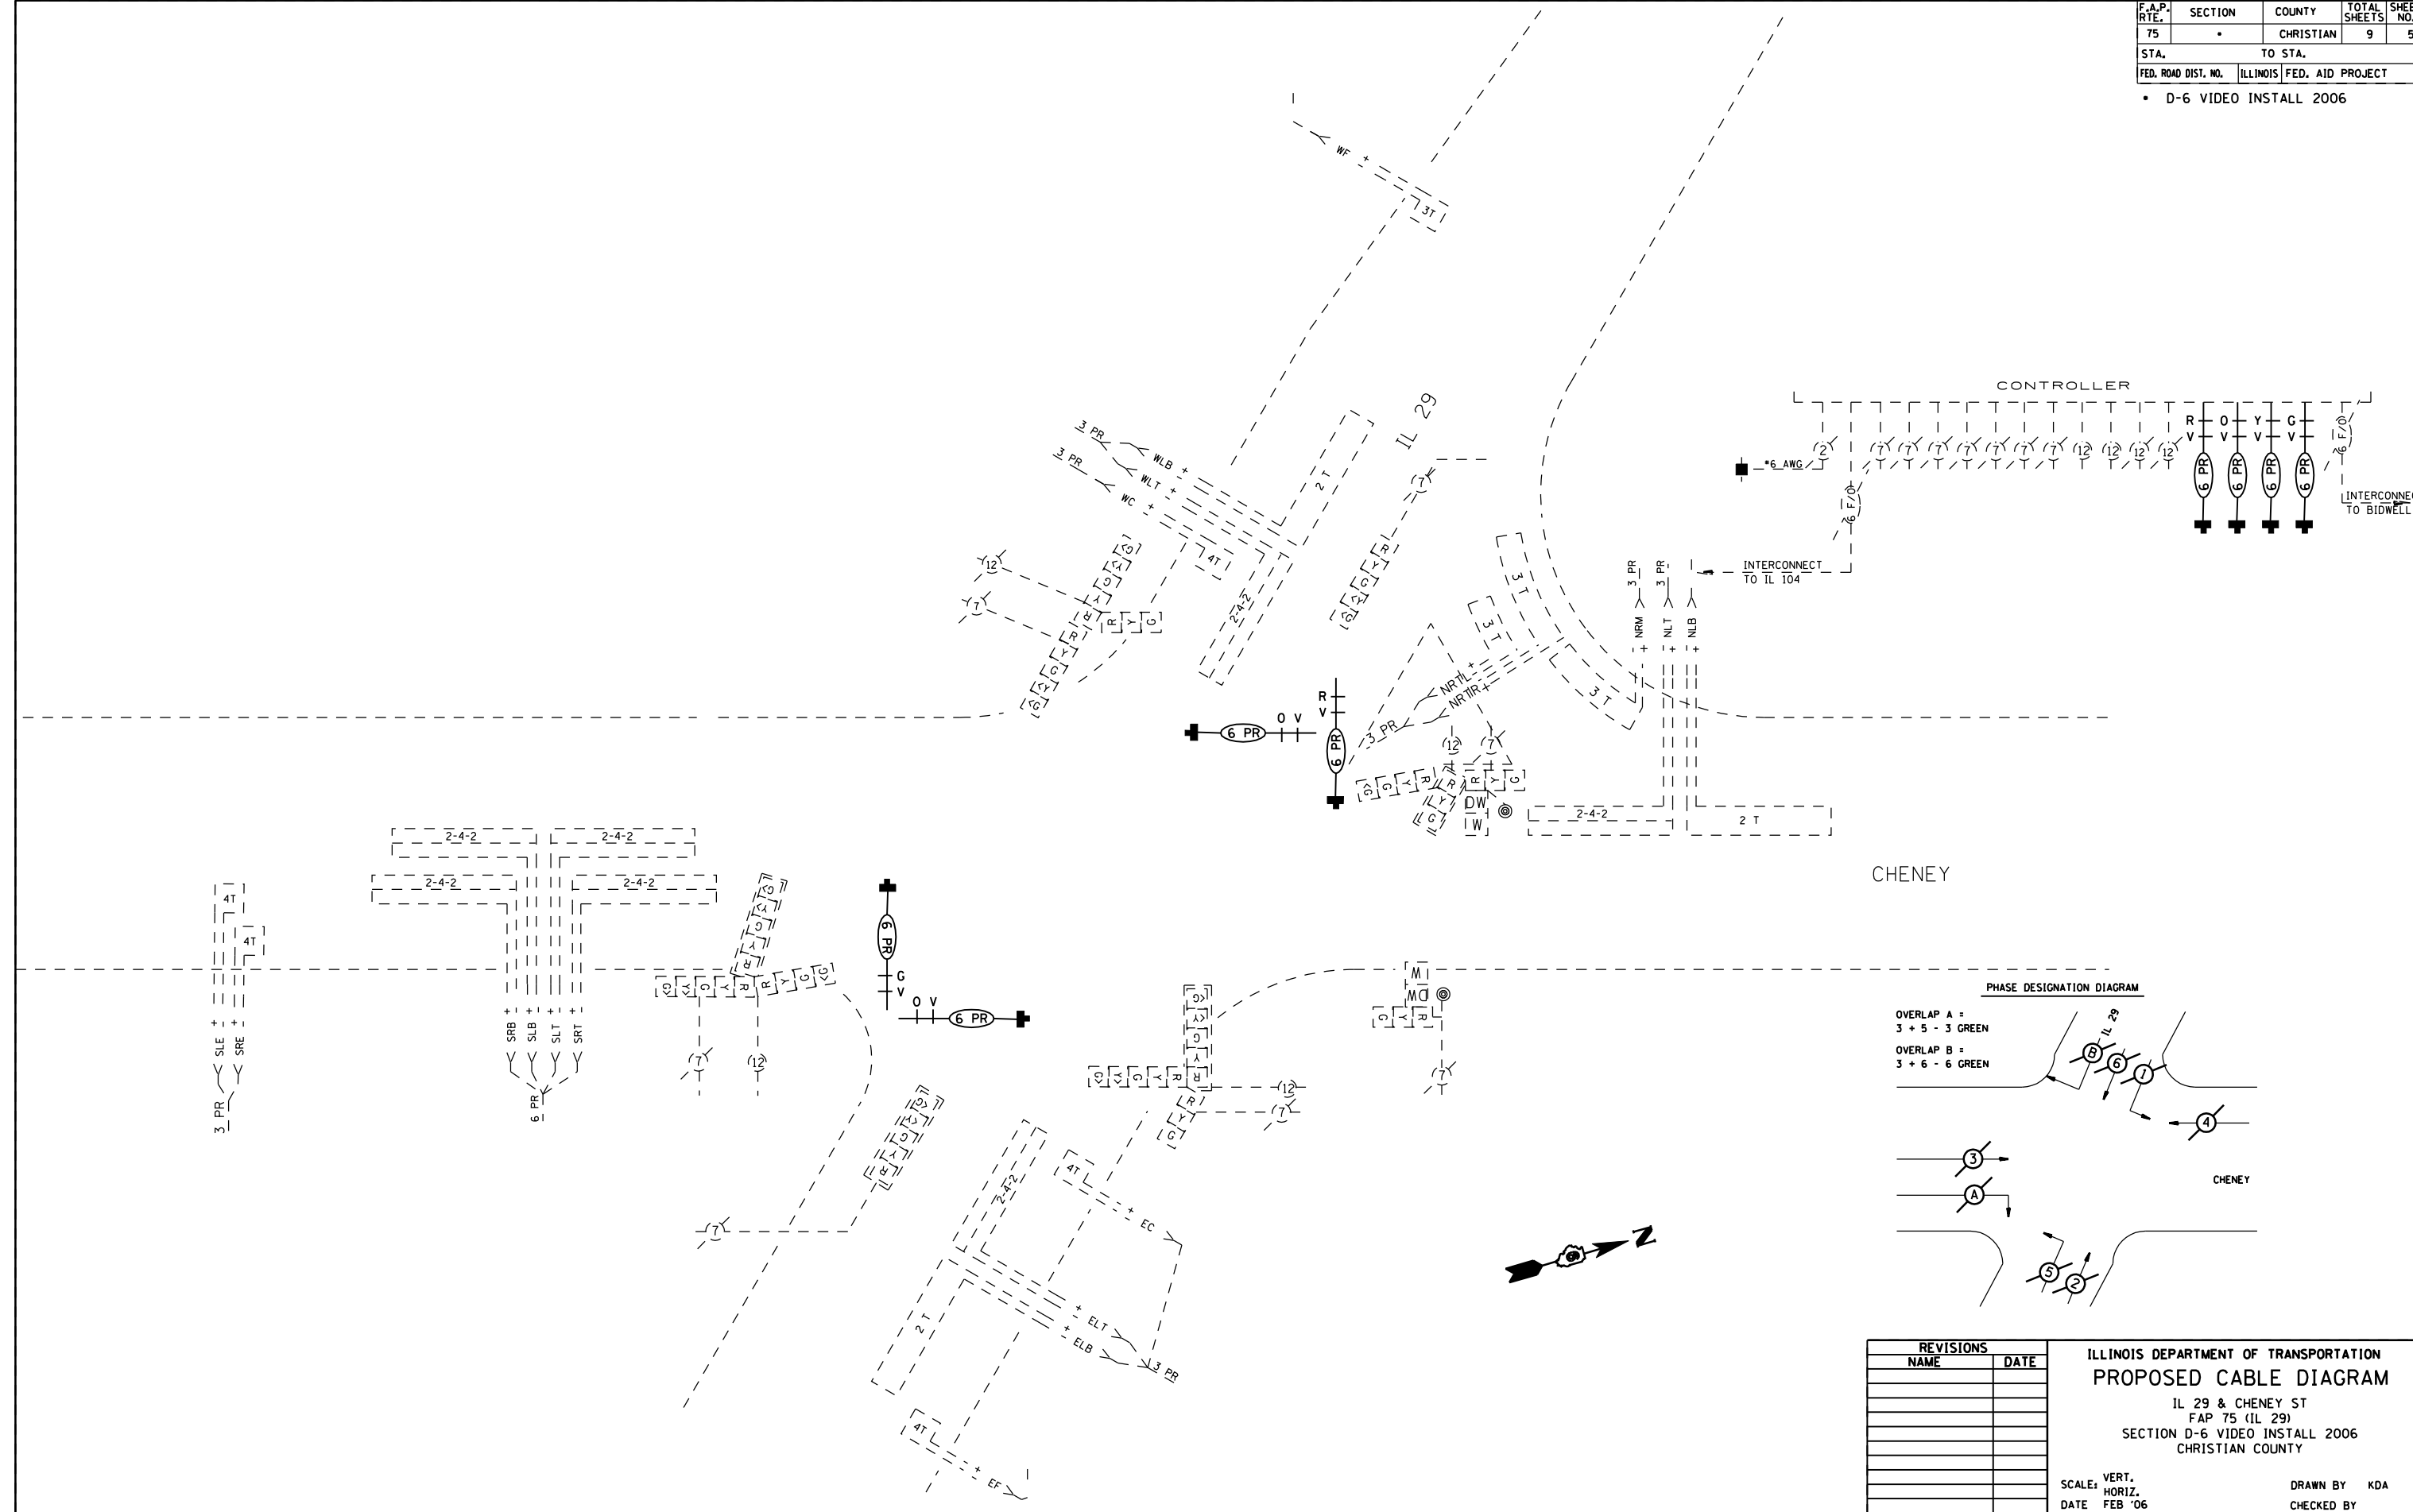

REVISIONS	
NAME	DATE

ILLINOIS DEPARTMENT OF TRANSPORTATION
PROPOSED CABLE DIAGRAM
 IL 29 & CHENEY ST
 FAP 75 (IL 29)
 SECTION D-6 VIDEO INSTALL 2006
 CHRISTIAN COUNTY

SCALE: VERT. HORIZ. DATE: FEB '06

DRAWN BY: KDA
 CHECKED BY:

PLOT DATE: * DATE *
 PLOT SCALE: * SCALE *