


F.A.P. RTE.	SECTION	COUNTY	TOTAL SHEETS	SHEET NO.
75	.	CHRISTIAN	9	7


STA.	TO STA.
FED. ROAD DIST. NO.	ILLINOIS FED. AID PROJECT

D-6 VIDEO INSTALL 2006

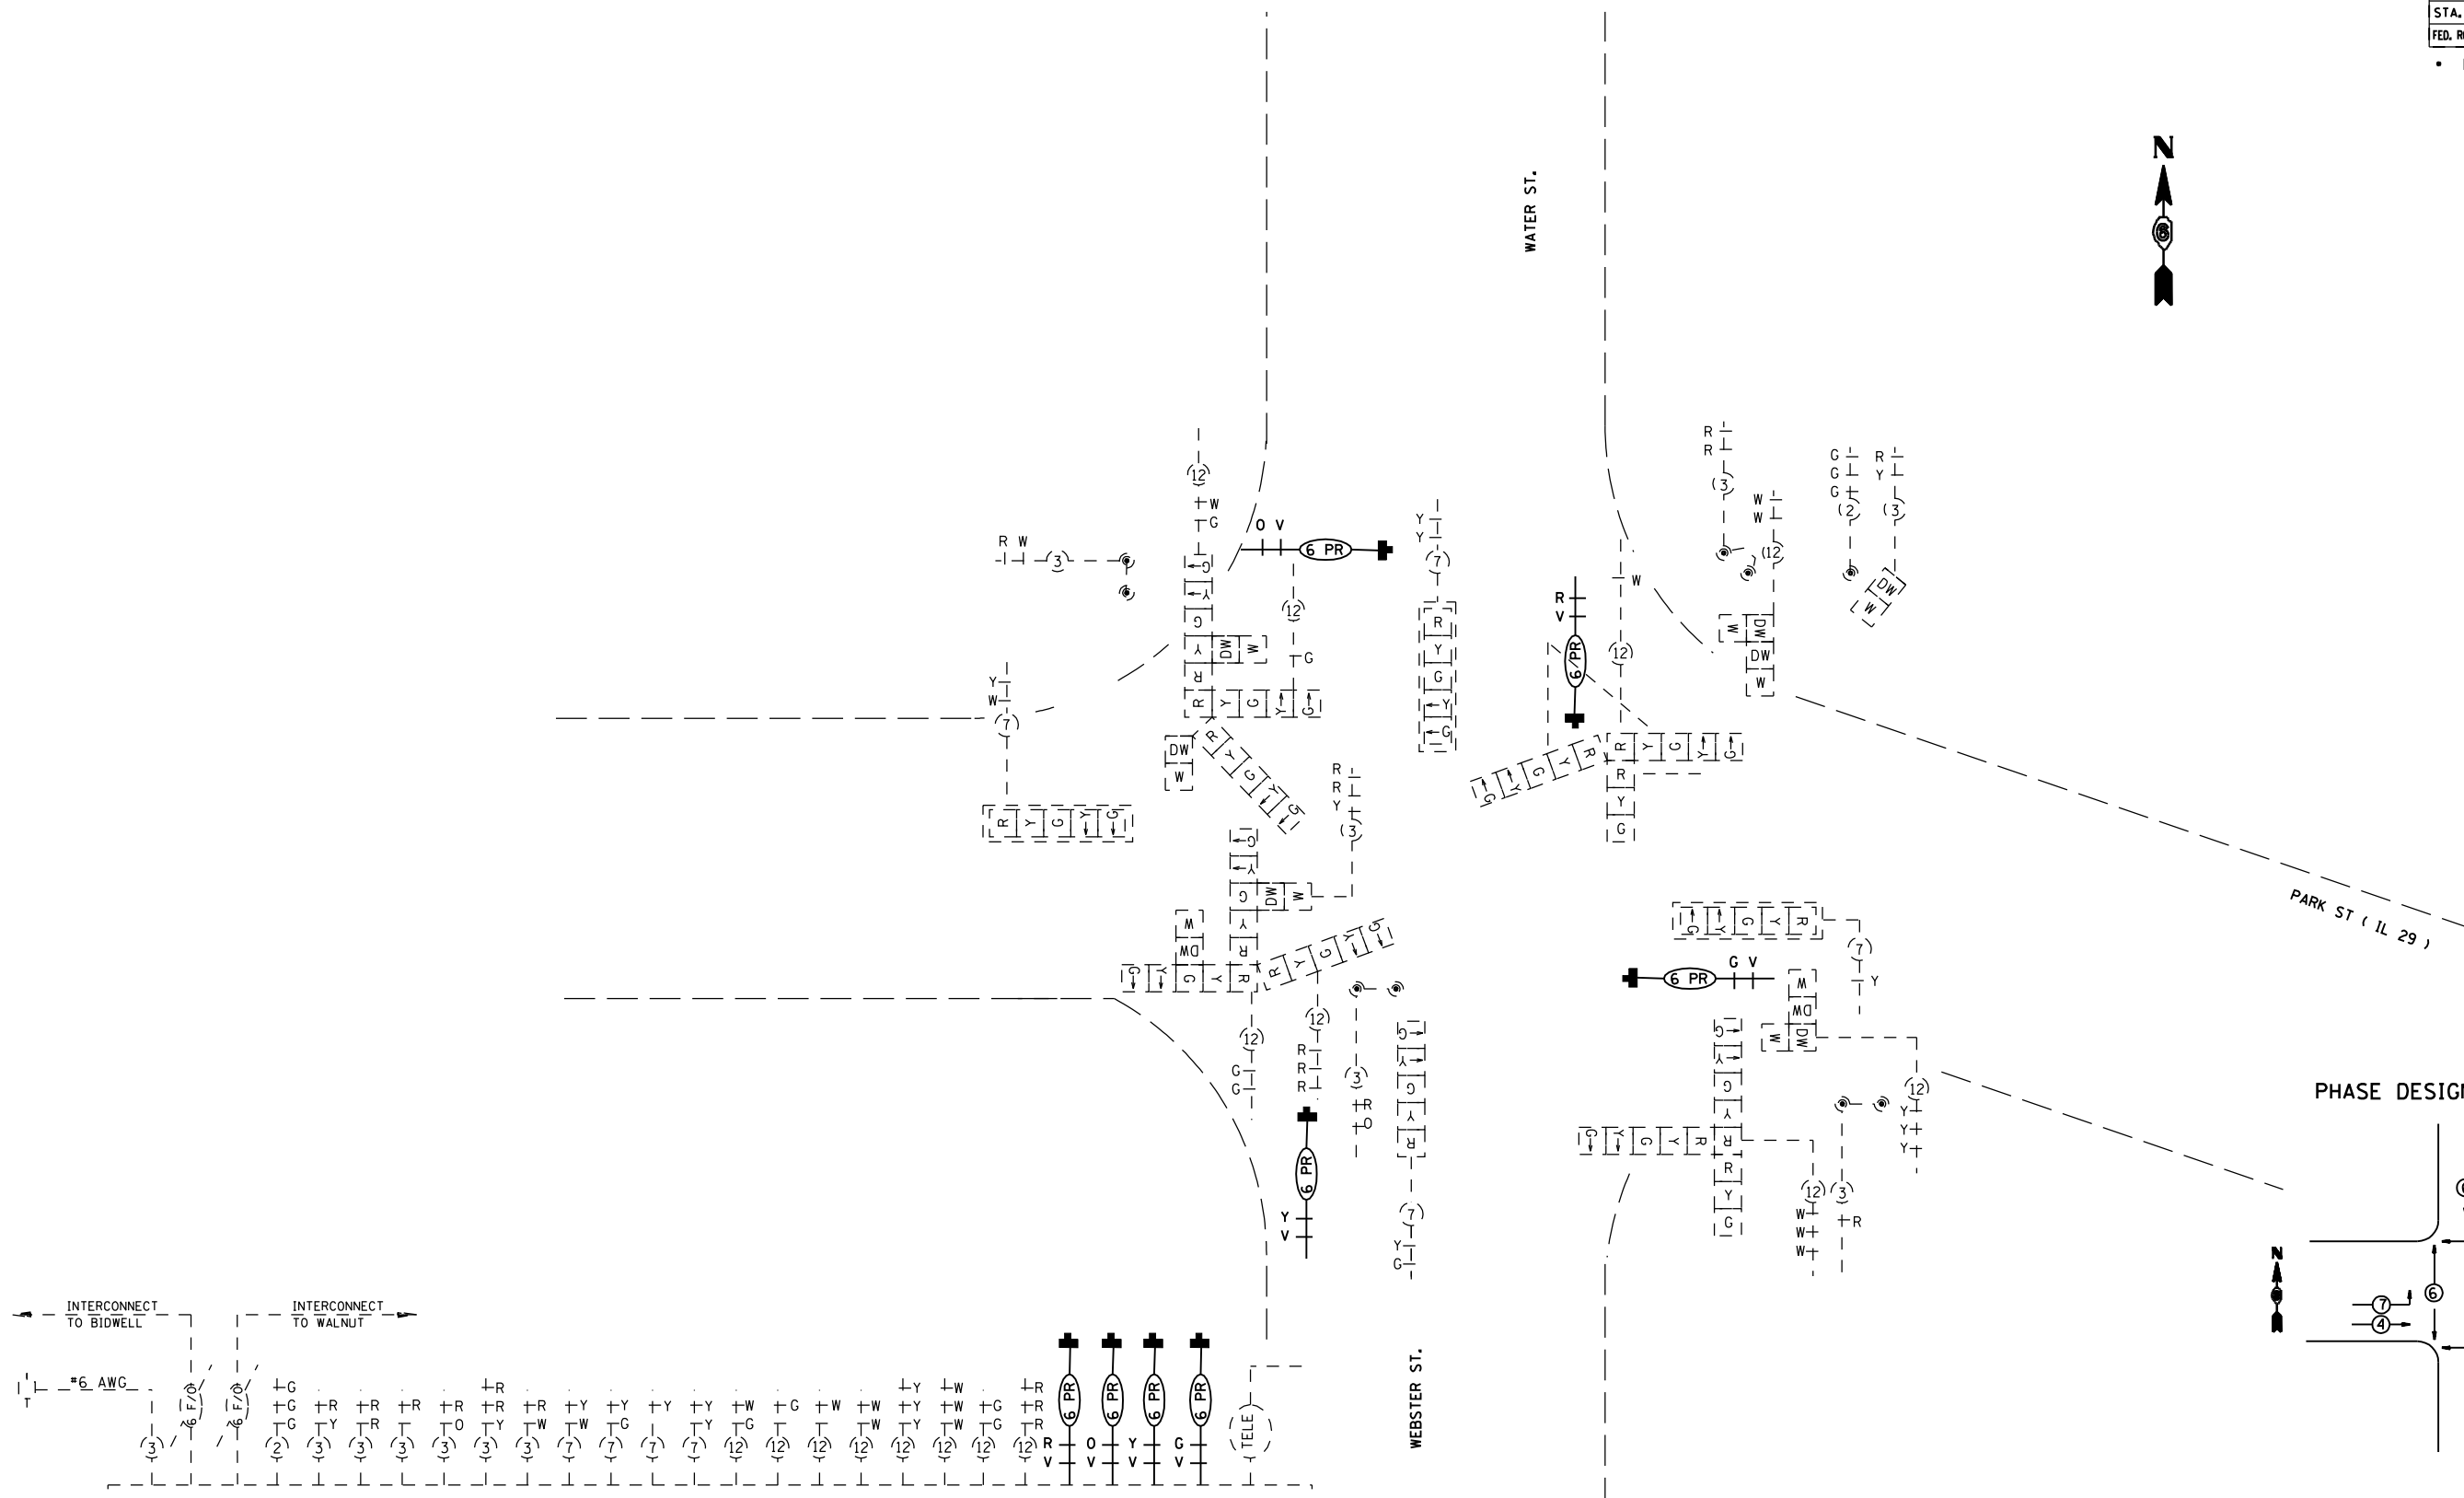

CONTROLLER

PHASE DESIGNATION DIAGRAM

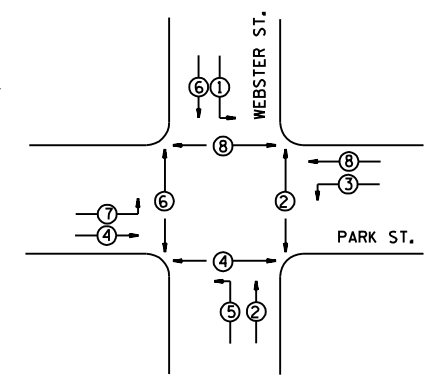

REVISIONS	
NAME	DATE

ILLINOIS DEPARTMENT OF TRANSPORTATION
PROPOSED CABLE DIAGRAM
 IL 29 & WEBSTER ST
 FAP 75 (IL 29)
 SECTION D-6 VIDEO INSTALL 2006
 CHRISTIAN COUNTY

SCALE: VERT. 1"=100'
 HORIZ. 1"=100'
 DATE: FEB '06
 DRAWN BY: KDA
 CHECKED BY:

PLOT DATE:
 DATE:
 PLOT SCALE:
 SCALE: