


F.A. RTE.	SECTION	COUNTY	TOTAL SHEETS	SHEET NO.
	*	EFFINGHAM	12	8
STA.		TO STA.		
FED. ROAD DIST. NO.	ILLINOIS	FED. AID PROJECT		

* D7 SIGNAL MODERNIZATION 2006-1

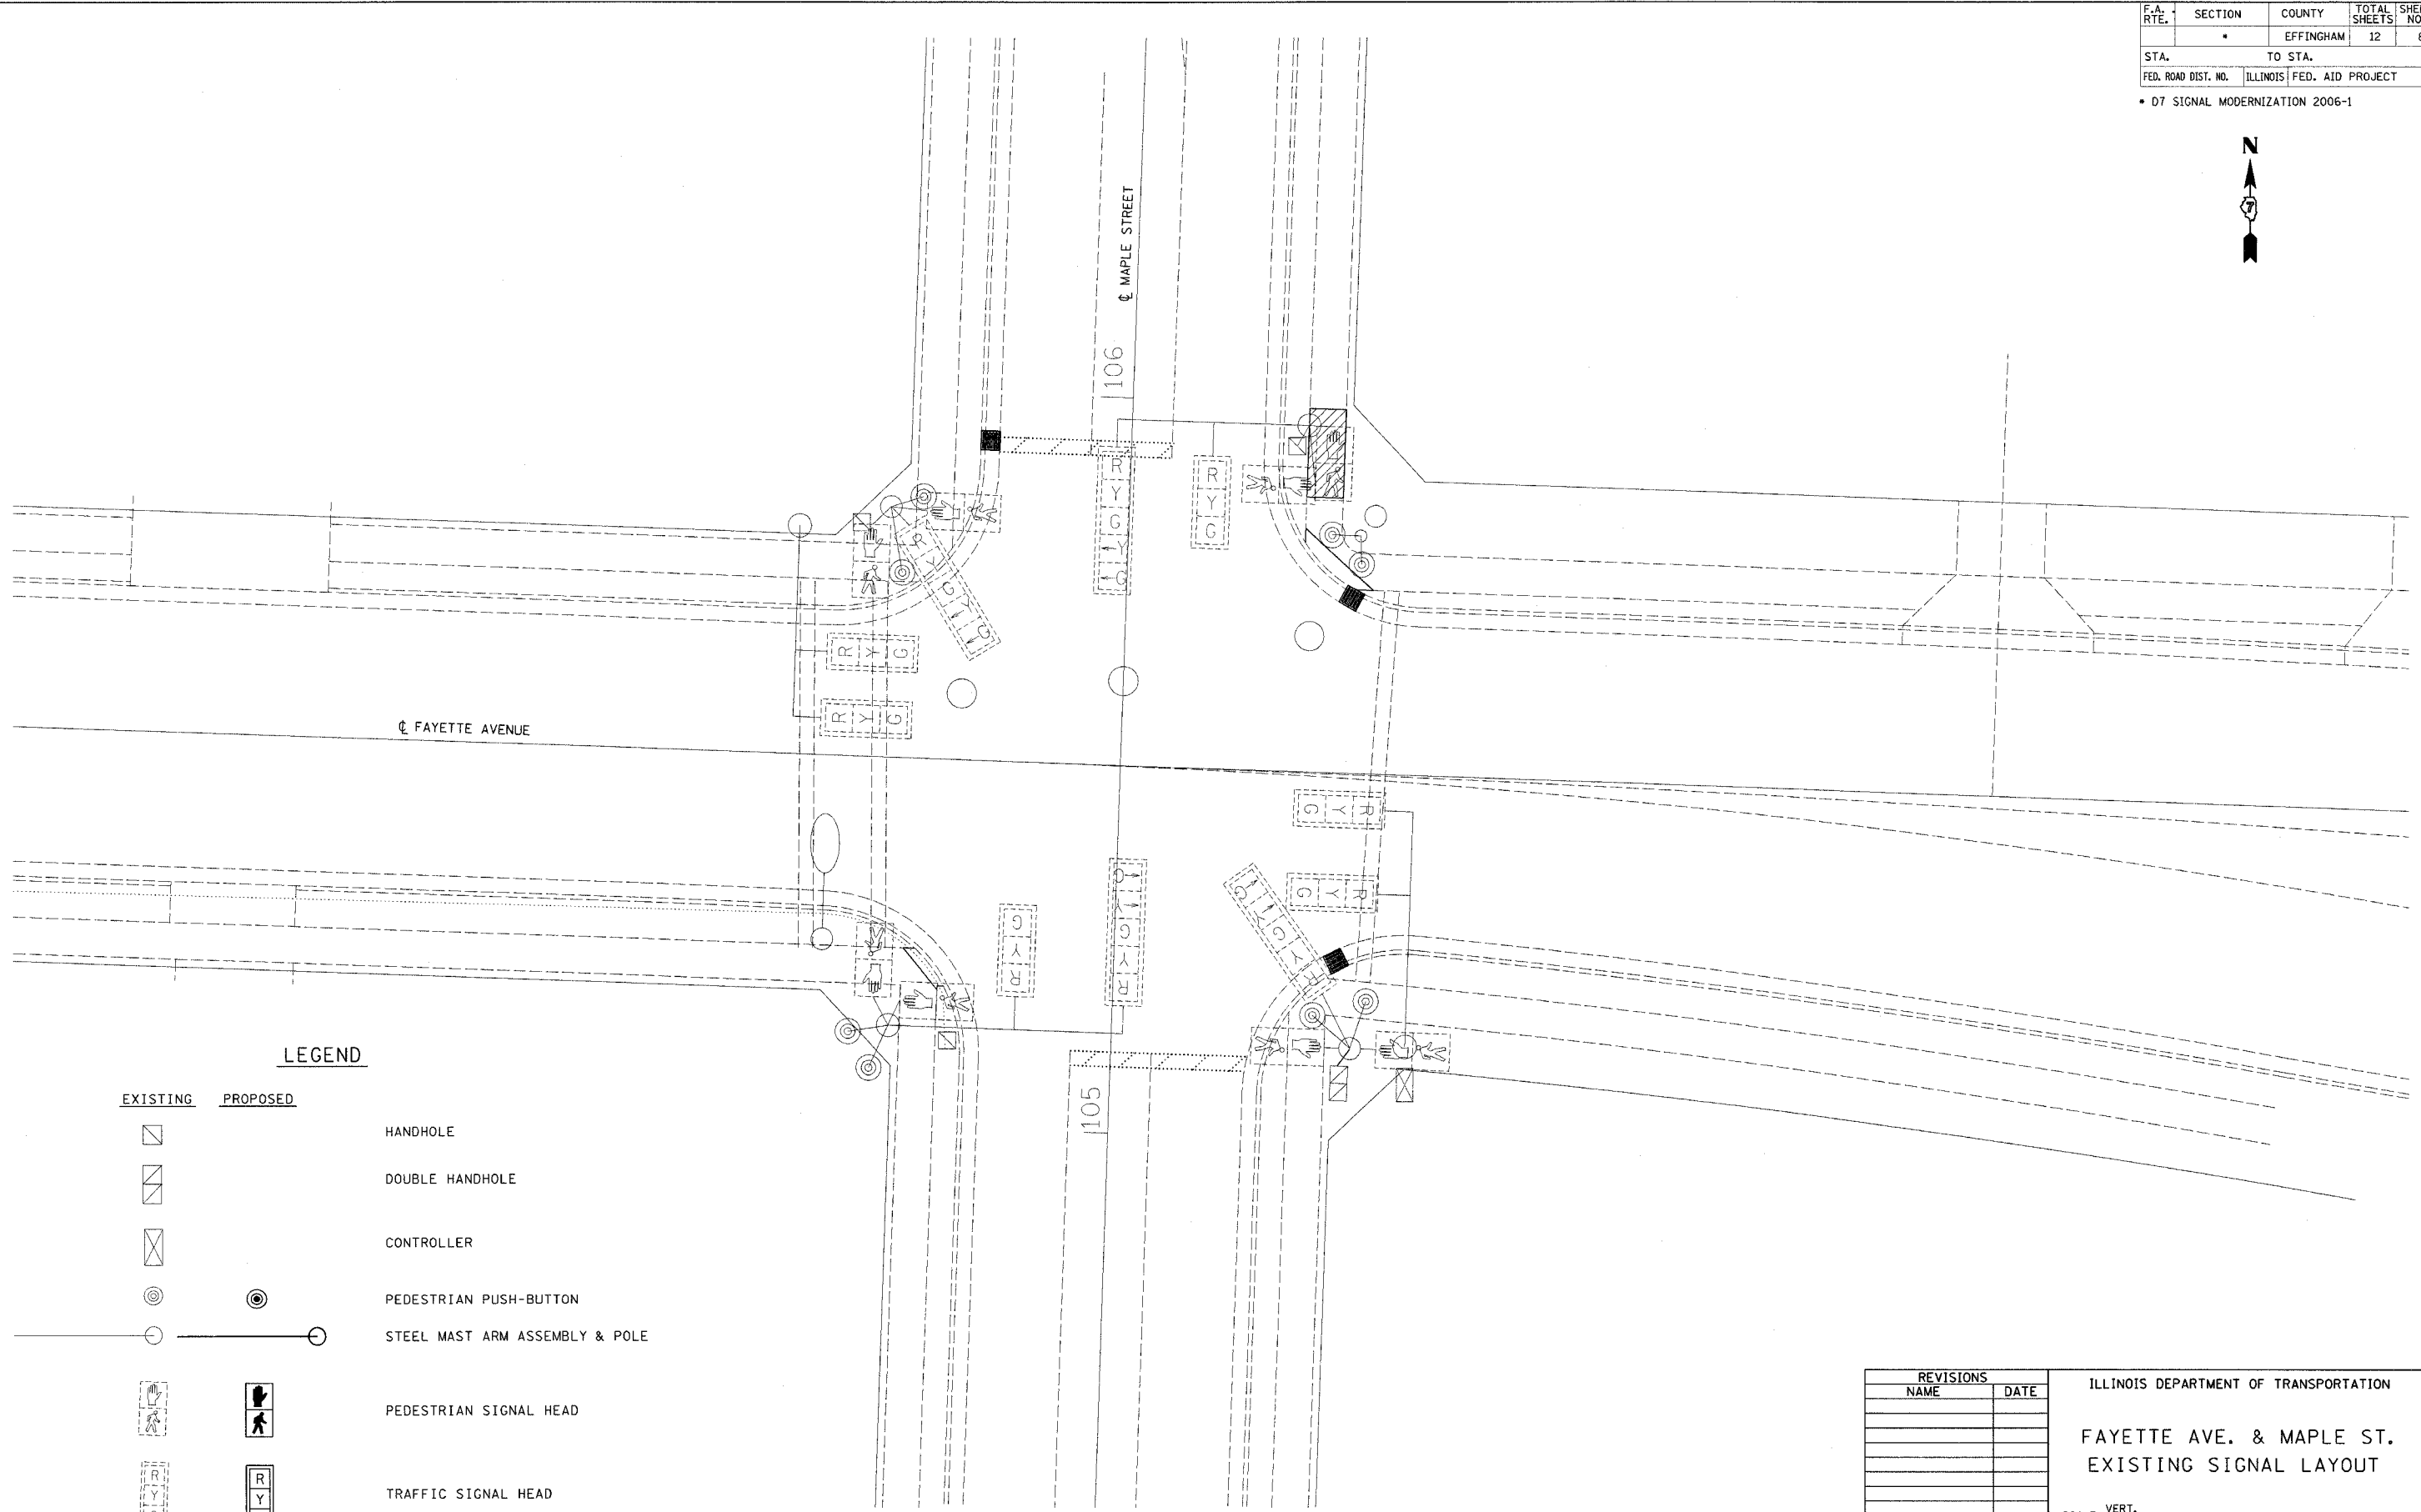

LEGEND

EXISTING PROPOSED



HANDHOLE



DOUBLE HANDHOLE



CONTROLLER



PEDESTRIAN PUSH-BUTTON



STEEL MAST ARM ASSEMBLY & POLE



PEDESTRIAN SIGNAL HEAD



TRAFFIC SIGNAL HEAD



PLOT DATE = 3/24/2006
 FILE NAME = 830104.dwg
 USER NAME = dstrout

REVISIONS	
NAME	DATE

ILLINOIS DEPARTMENT OF TRANSPORTATION
FAYETTE AVE. & MAPLE ST.
 EXISTING SIGNAL LAYOUT

SCALE: VERT. DRAWN BY
 HORIZ. CHECKED BY
 DATE