


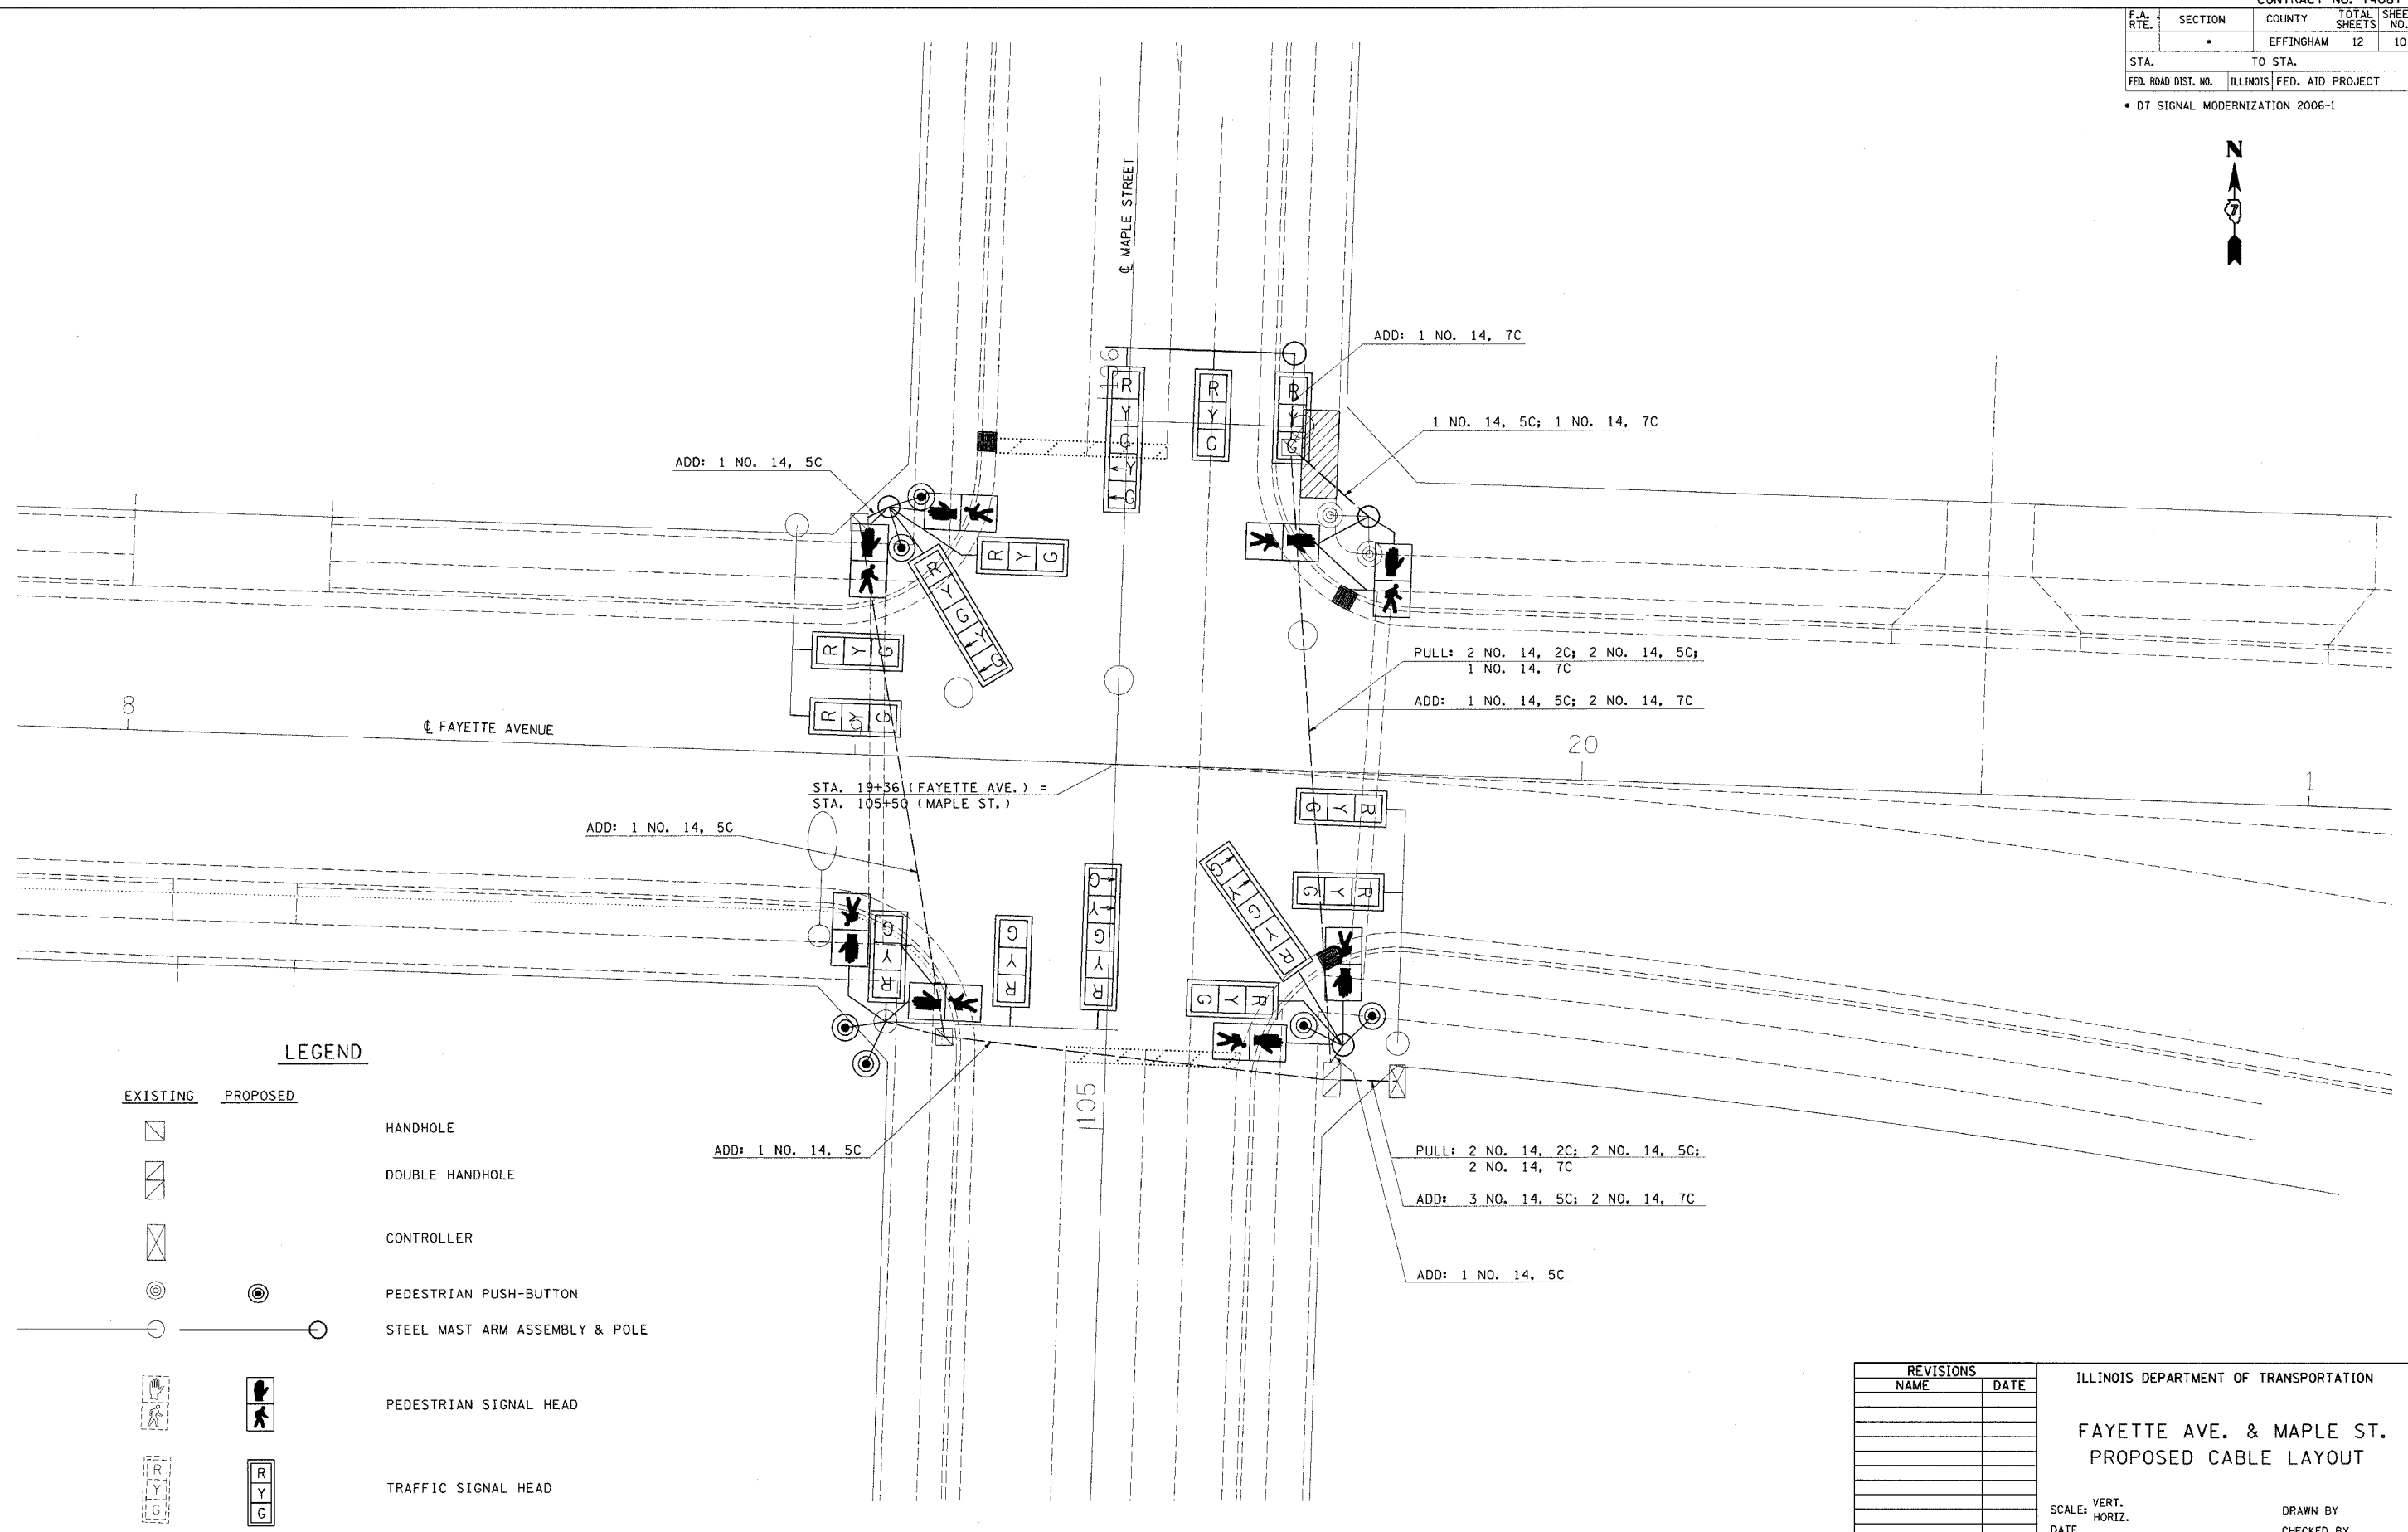






F.A. RTE.	SECTION	COUNTY	TOTAL SHEETS	SHEET NO.
		EFFINGHAM	12	10
STA.		TO STA.		
FED. ROAD DIST. NO.		ILLINOIS FED. AID PROJECT		

• 07 SIGNAL MODERNIZATION 2006-1



LEGEND

EXISTING PROPOSED

-  HANDHOLE
-  DOUBLE HANDHOLE
-  CONTROLLER
-  PEDESTRIAN PUSH-BUTTON
-  STEEL MAST ARM ASSEMBLY & POLE
-  PEDESTRIAN SIGNAL HEAD
-  TRAFFIC SIGNAL HEAD

REVISIONS	
NAME	DATE

ILLINOIS DEPARTMENT OF TRANSPORTATION
FAYETTE AVE. & MAPLE ST.
 PROPOSED CABLE LAYOUT

SCALE: VERT. _____
 HORIZ. _____
 DATE _____

DRAWN BY _____
 CHECKED BY _____