


BILL OF MATERIALS
IL ROUTE 15 & 27th STREET

F.A. RTE.	SECTION	COUNTY	TOTAL SHEETS	SHEET NO.
*	**	JEFFERSON	6	4
STA.		TO STA.		
FED. ROAD DIST. NO.	ILLINOIS	FED. AID PROJECT		

- * VARIOUS ROUTES
- ** D7 SIGNAL MODERNIZATION 2006-4



ITEM	UNIT	QUANTITY
ELECTRIC CABLE IN CONDUIT, SIGNAL, NO. 14 5C	FOOT	45.0
TRAFFIC SIGNAL BACKPLATE, LOUVERED, FORMED PLASTIC	EACH	14.0
PEDESTRIAN PUSH BUTTON	EACH	8.0
RELOCATE EXISTING SIGNAL HEAD	EACH	2.0
MODIFY EXISTING CONTROLLER CABINET	EACH	1.0
REMOVE EXISTING TRAFFIC SIGNAL EQUIPMENT	EACH	1.0
LED SIGNAL FACE RETROFIT, RED BALL	EACH	11.0
LED SIGNAL FACE RETROFIT, GREEN BALL	EACH	11.0
LED SIGNAL FACE RETROFIT, WALK/DON'T WALK SPECIAL	EACH	8.0
LED SIGNAL FACE RETROFIT, YELLOW BALL	EACH	11.0
LED SIGNAL FACE RETROFIT, YELLOW ARROW	EACH	6.0
LED SIGNAL FACE RETROFIT, GREEN ARROW	EACH	6.0
SIGNAL HEAD, POLYCARBONATE, LED, 1-FACE, 3-SECTION, MAST ARM MOUNTED	EACH	3.0

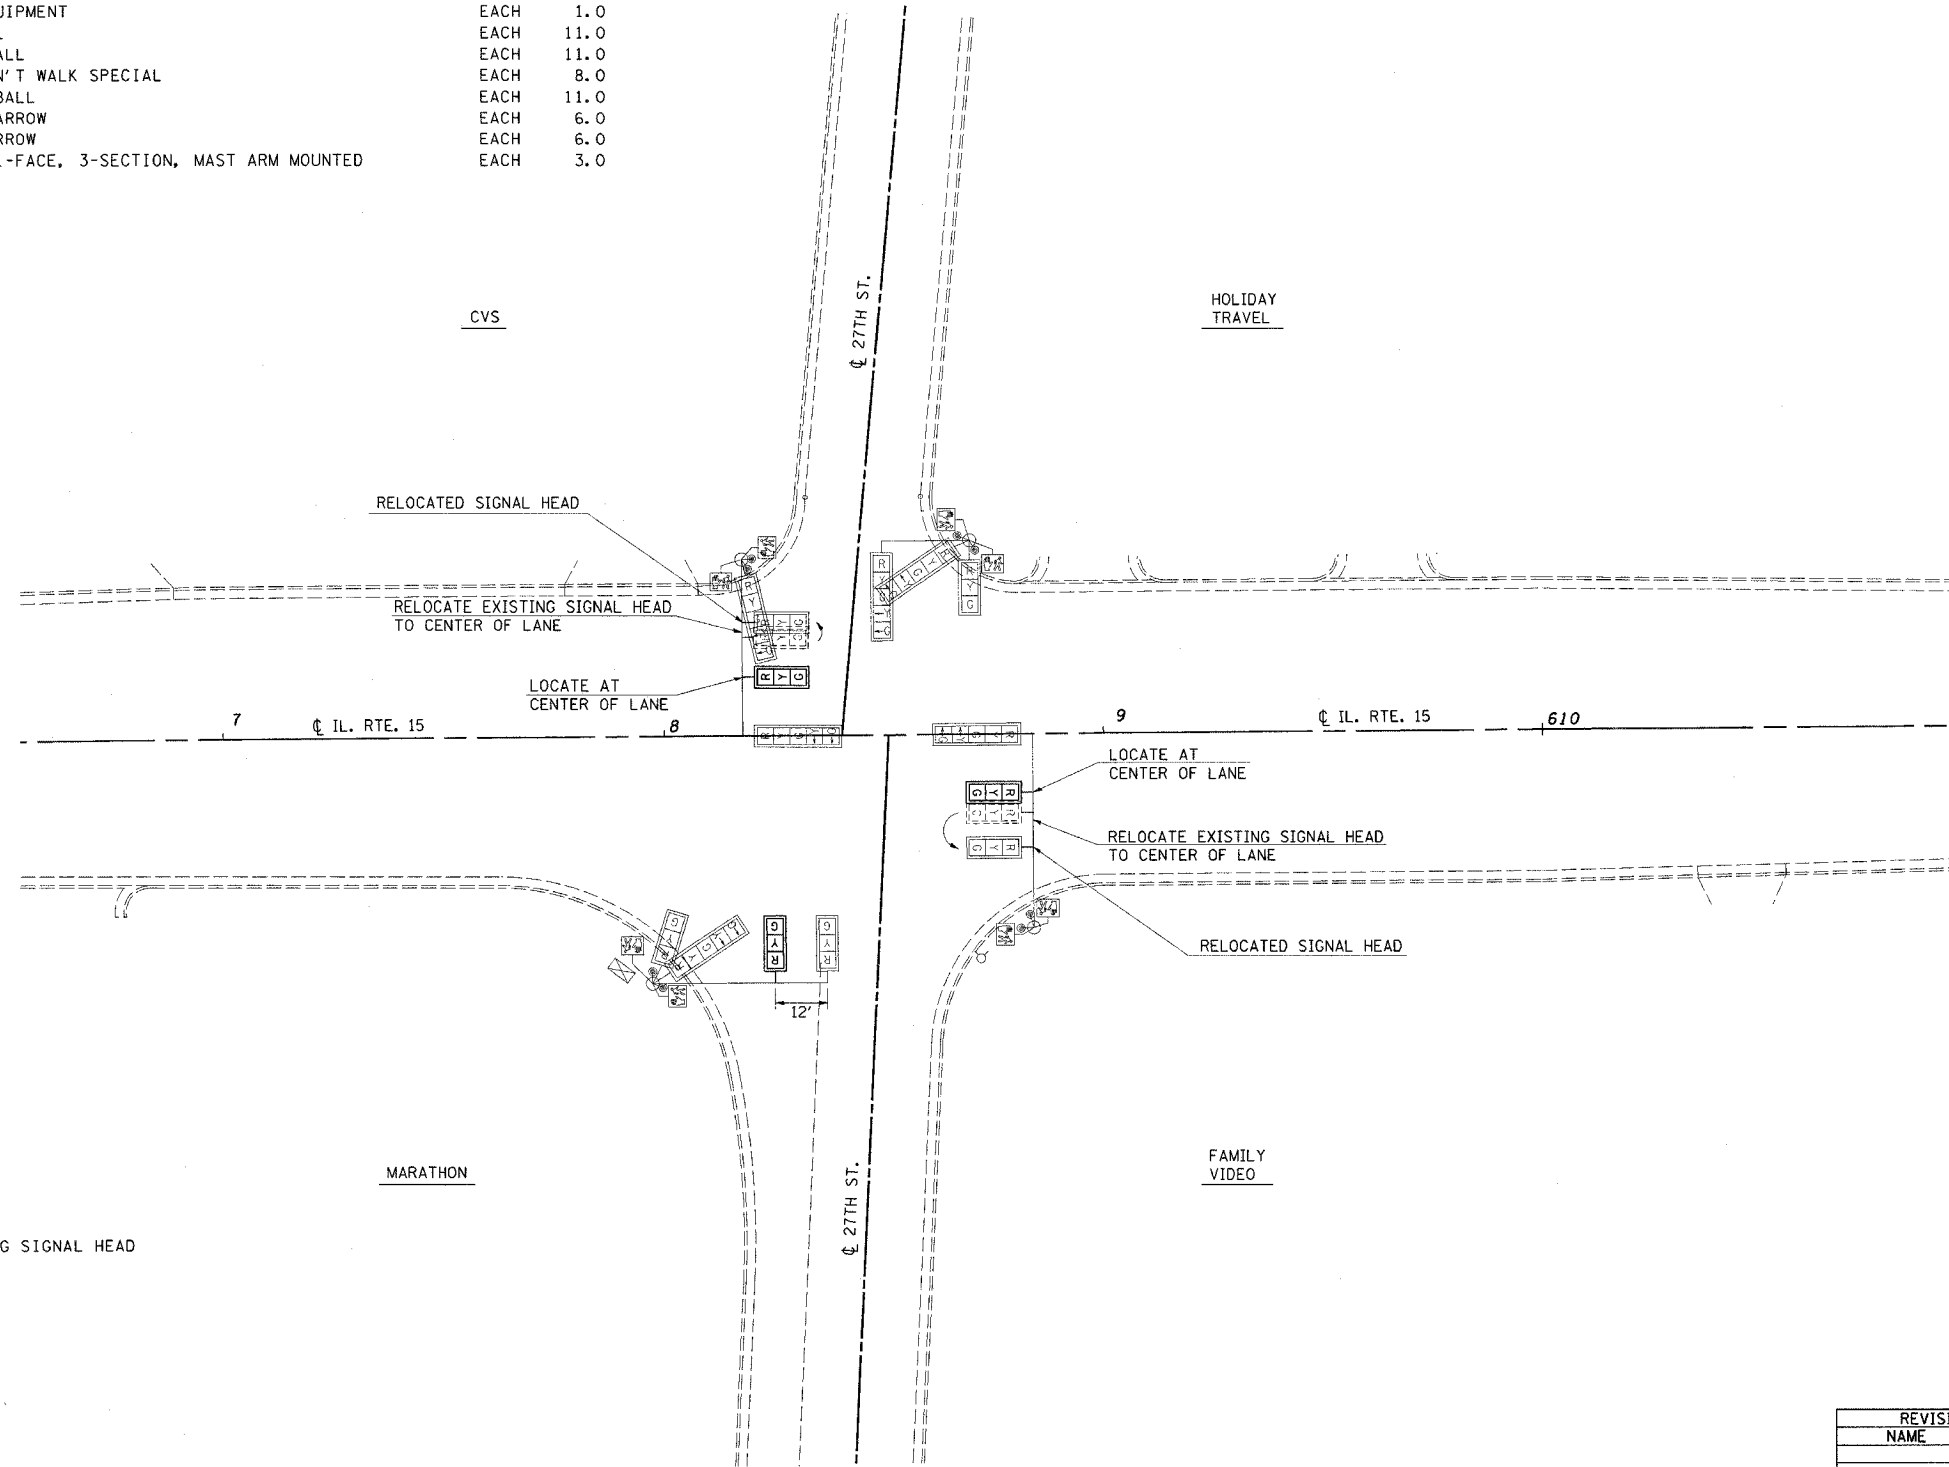

LEGEND

- RELOCATE EXISTING SIGNAL HEAD
- LED RETROFIT
- NEW SIGNAL HEAD
- LED RETROFIT

REVISIONS	
NAME	DATE

ILLINOIS DEPARTMENT OF TRANSPORTATION

**IL. RTE. 15
&
27TH STREET**

SCALE: VERT. _____
 HORIZ. _____

DATE _____ DRAWN BY _____
 CHECKED BY _____