


F.A. RTE.	SECTION	COUNTY	TOTAL SHEETS	SHEET NO.
*	**	JEFFERSON	6	6
STA.		TO STA.		
FED. ROAD DIST. NO.	ILLINOIS	FED. AID PROJECT		

- * VARIOUS ROUTES
- ** D7 SIGNAL MODERNIZATION 2006-4



BILL OF MATERIALS
IL ROUTE 37 & JORDAN STREET

ITEM	UNIT	QUANTITY
TRAFFIC SIGNAL BACKPLATE, LOUVERED, FORMED PLASTIC	EACH	8.0
PEDESTRIAN PUSH BUTTON	EACH	4.0
MODIFY EXISTING CONTROLLER CABINET	EACH	1.0
REMOVE EXISTING TRAFFIC SIGNAL EQUIPMENT	EACH	1.0
LED SIGNAL FACE RETROFIT, RED BALL	EACH	8.0
LED SIGNAL FACE RETROFIT, GREEN BALL	EACH	8.0
LED SIGNAL FACE RETROFIT, WALK/DON'T WALK SPECIAL	EACH	8.0
LED SIGNAL FACE RETROFIT, YELLOW BALL	EACH	8.0

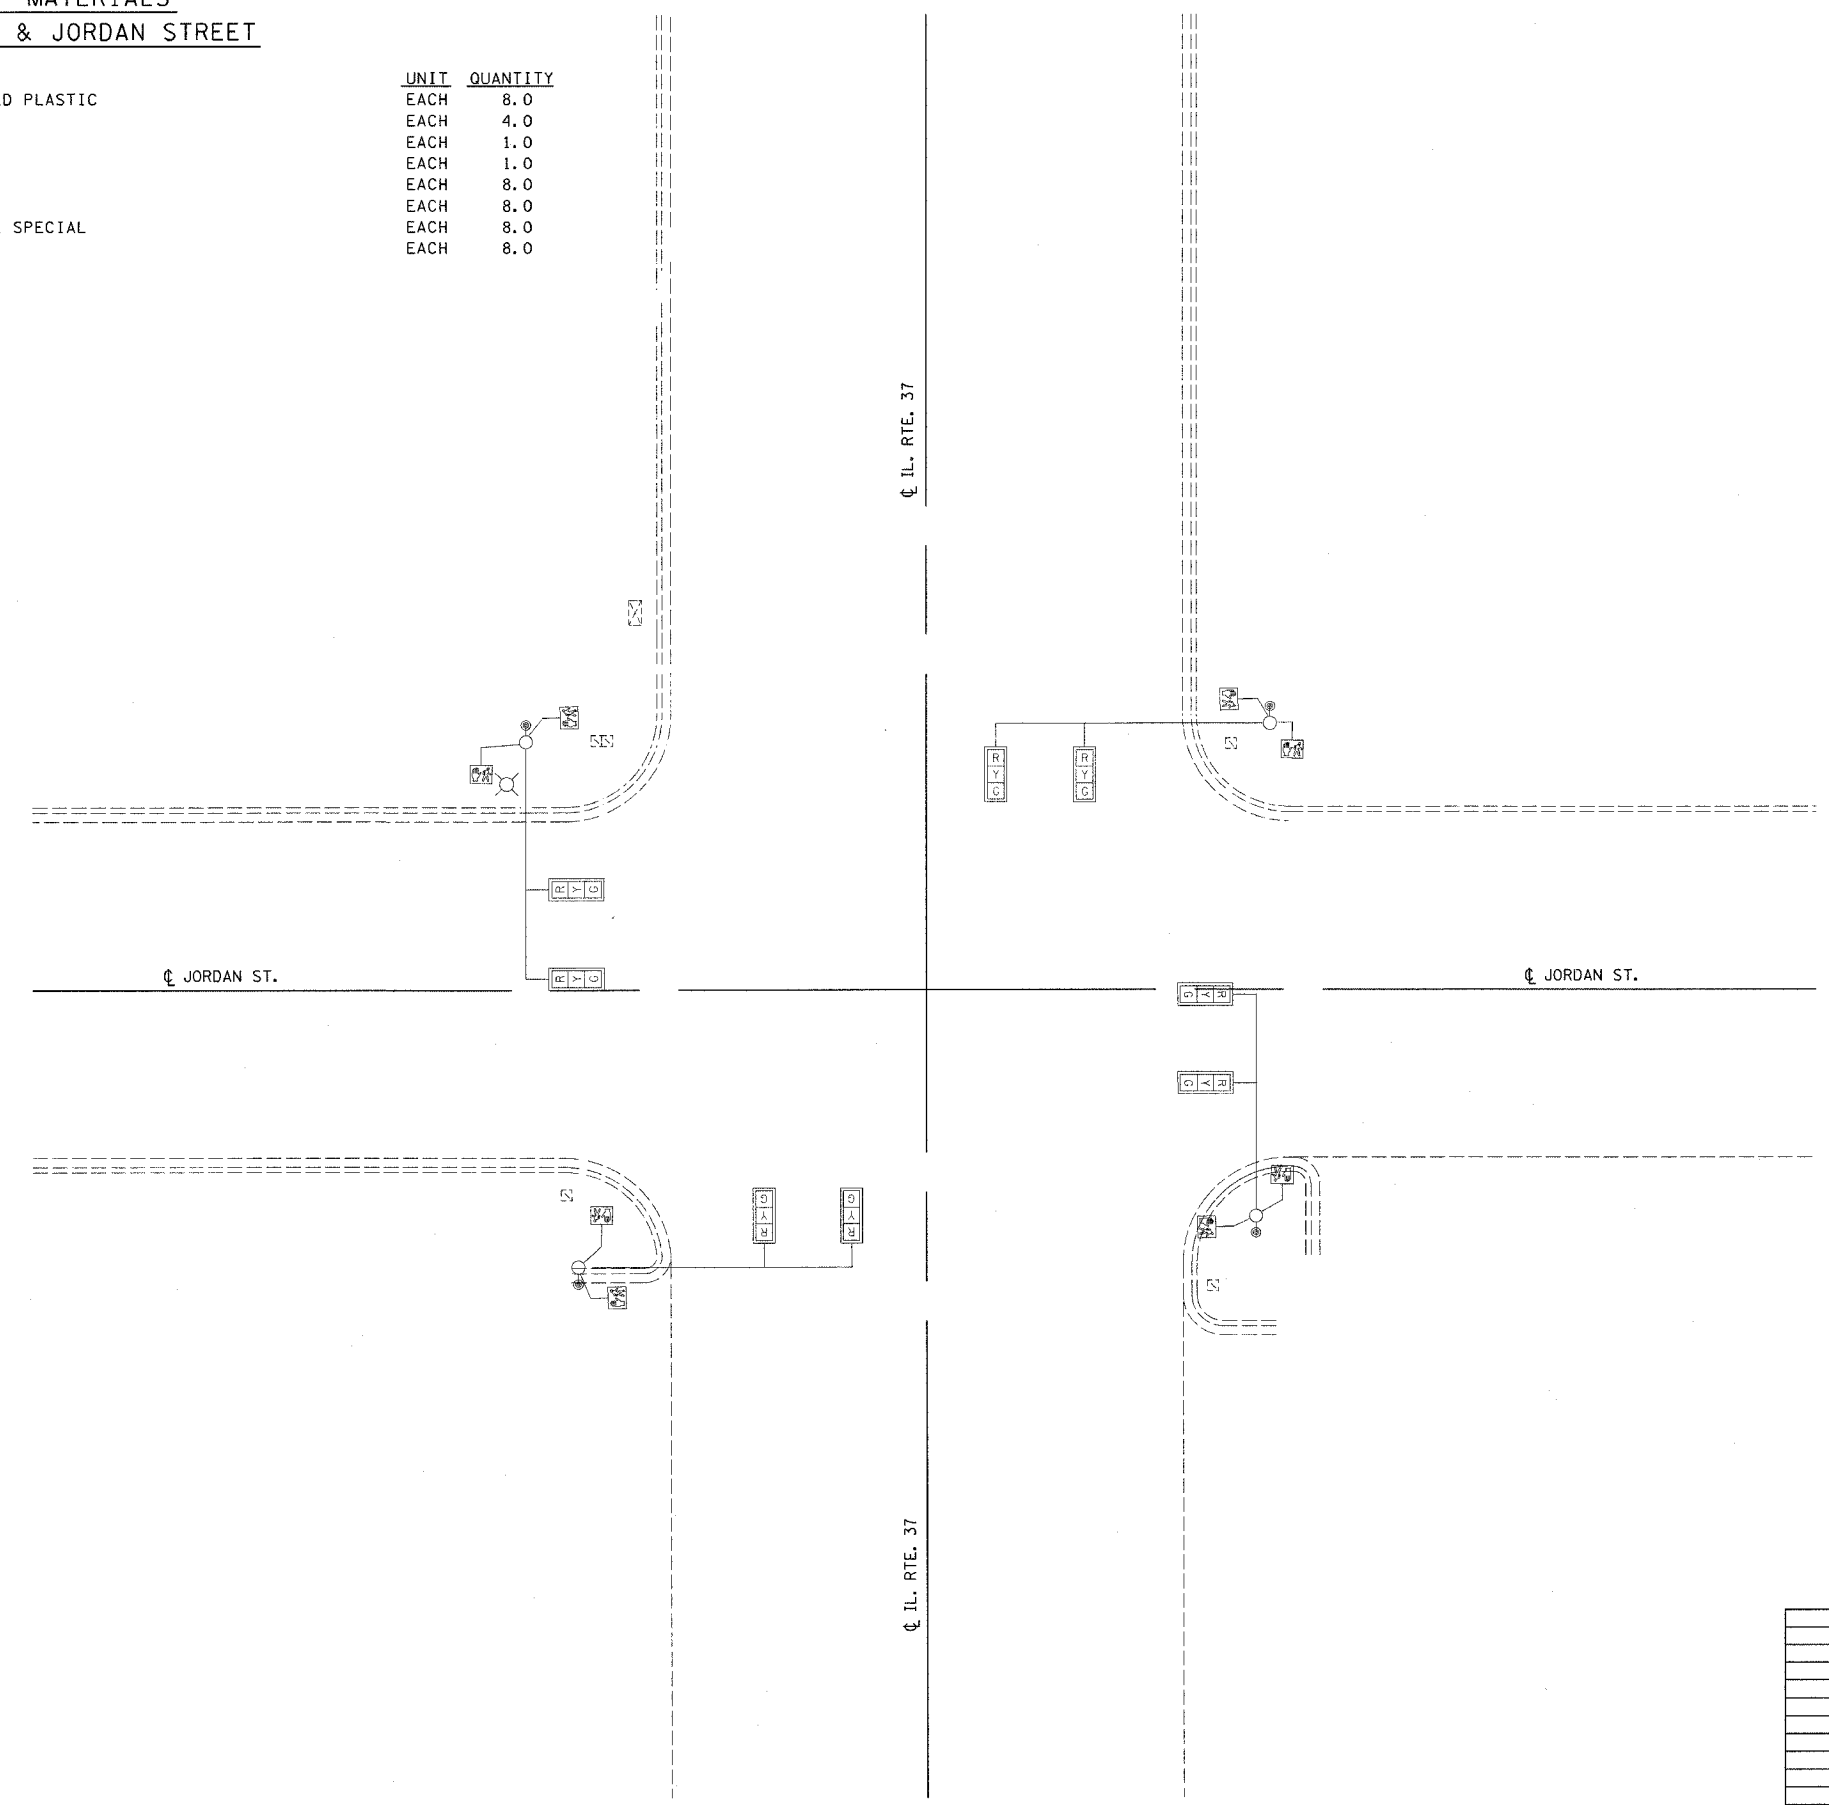

LEGEND

- LED RETROFIT
- NEW SIGNAL HEAD
- LED RETROFIT

PLT DATE = 01/02/06
 FILE NAME = 01ELEM
 PLOT SCALE = 1/8"=1'-0"
 USER NAME = district

REVISIONS	
NAME	DATE

ILLINOIS DEPARTMENT OF TRANSPORTATION

IL. RTE. 37
&
JORDAN STREET

SCALE: VERT. DRAWN BY
 DATE CHECKED BY