
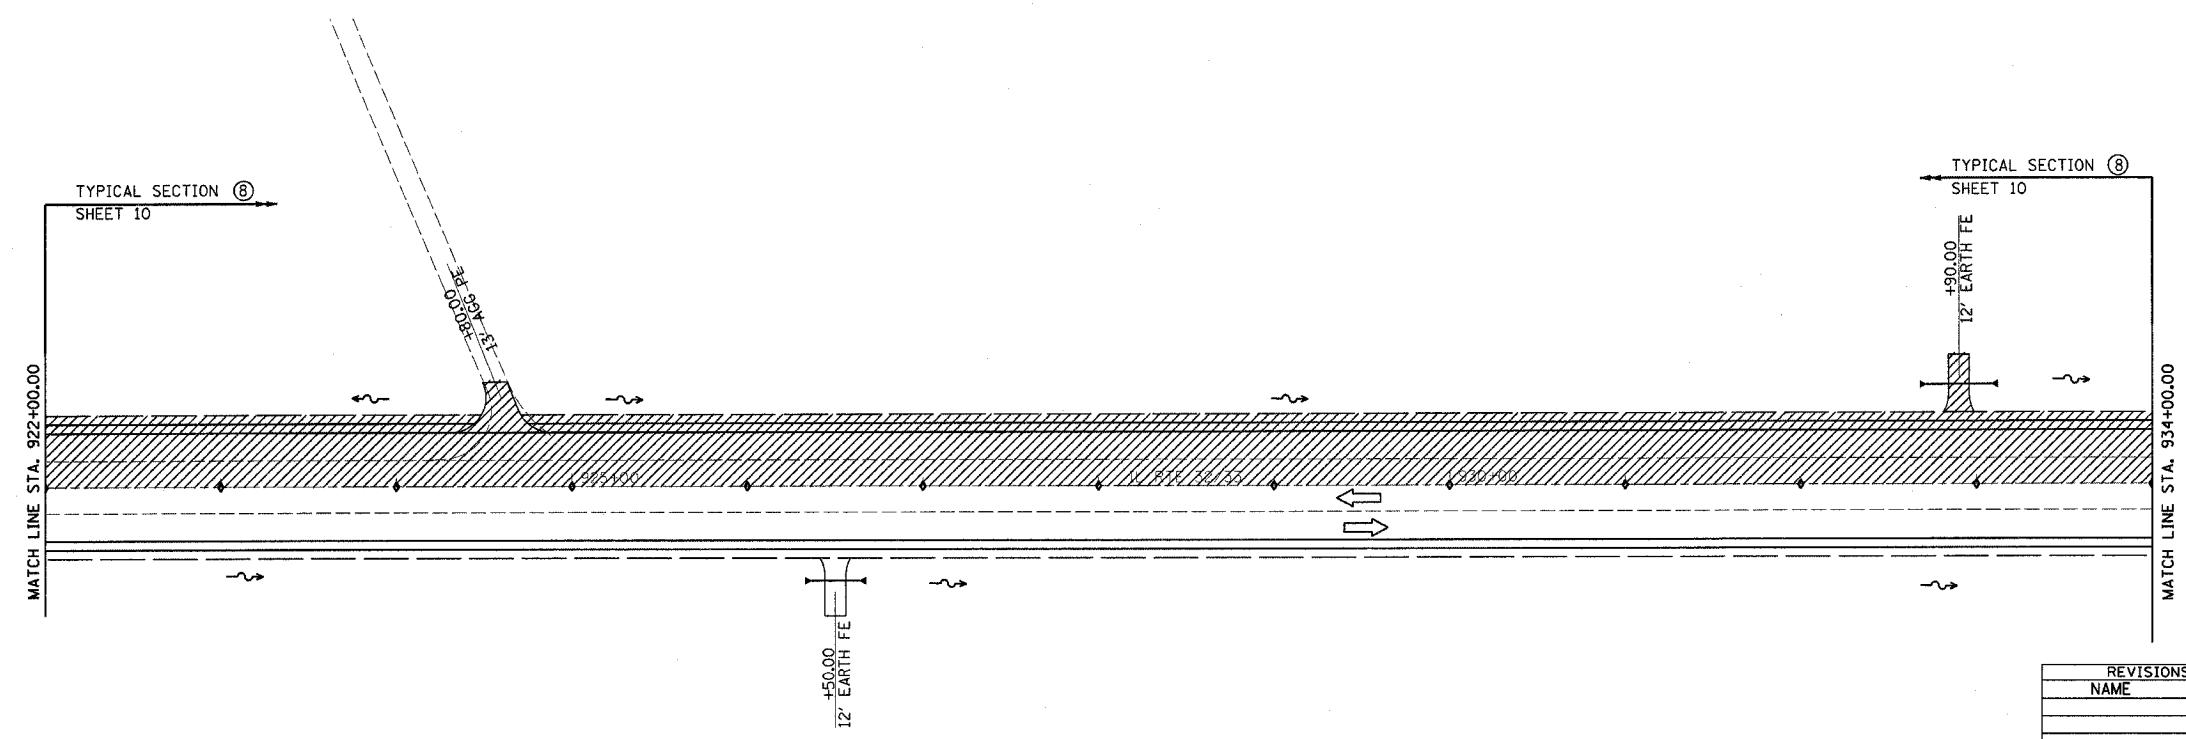
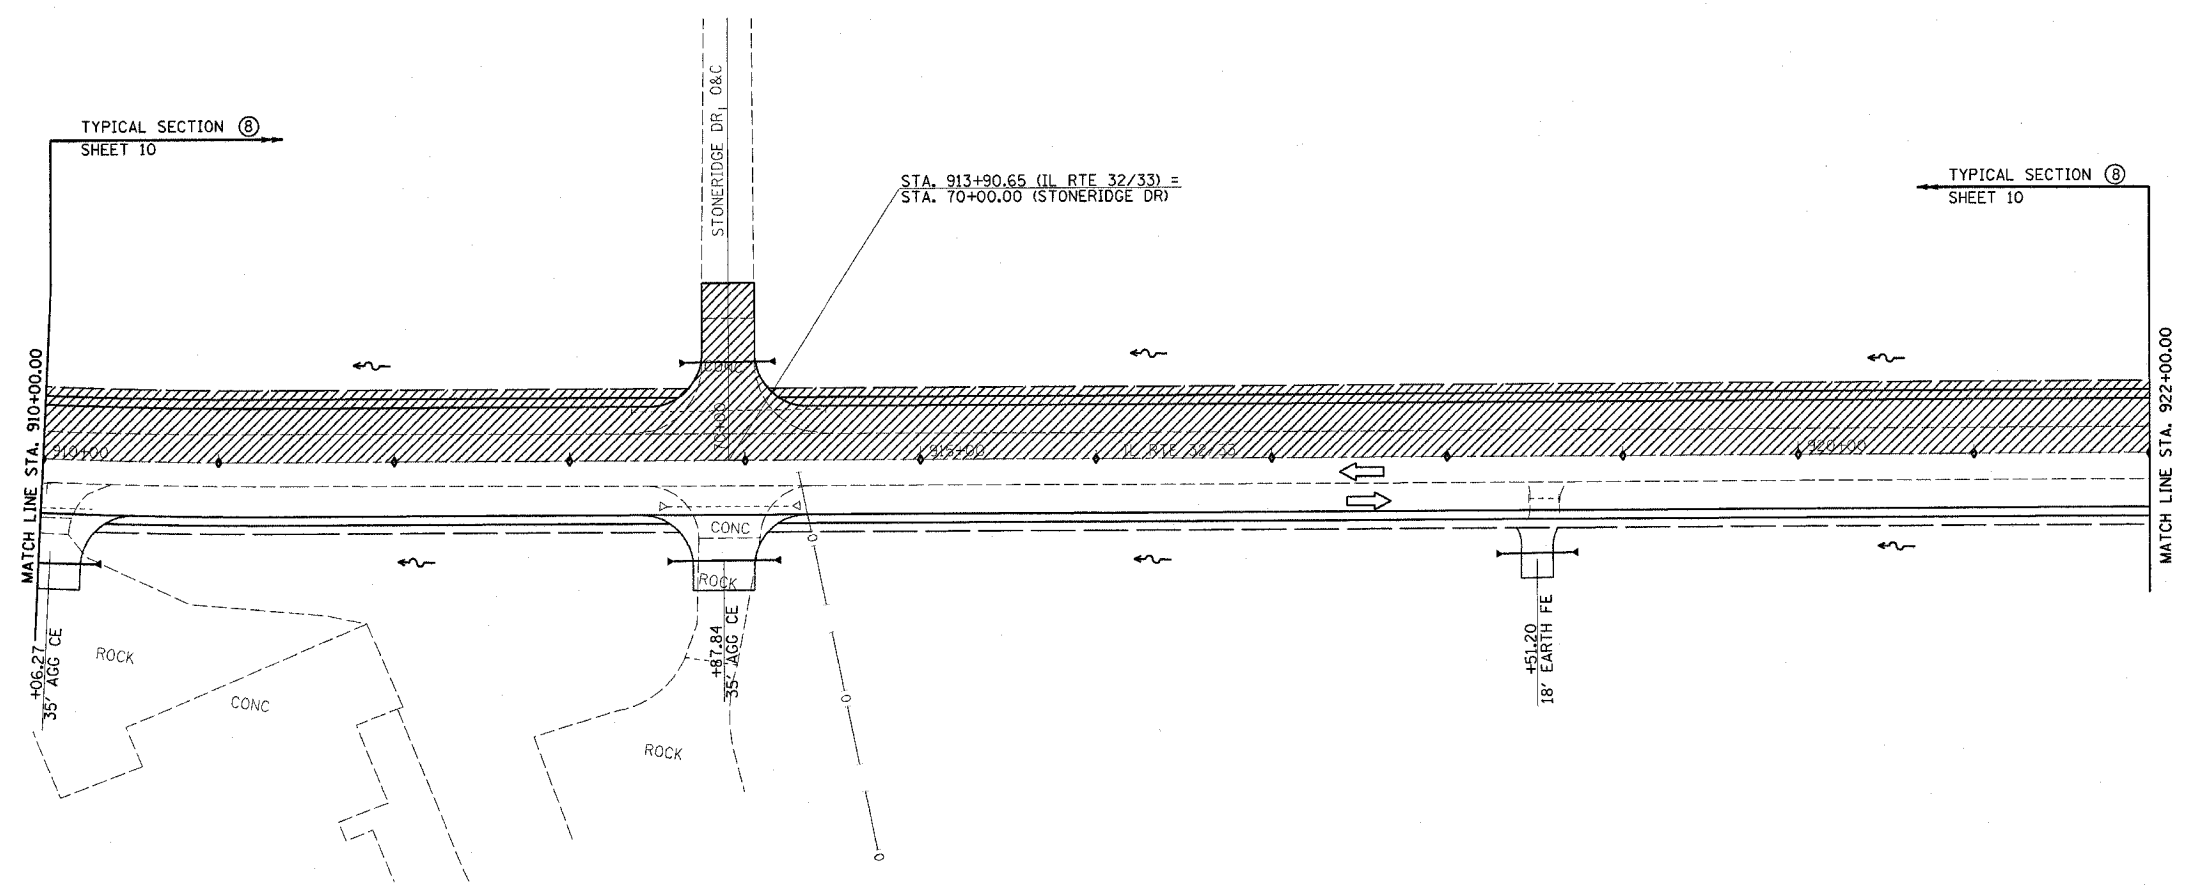


F.A.P. RTE.	SECTION	COUNTY	TOTAL SHEETS	SHEET NO.
774	107 WRS-2, L	EFFINGHAM	127	27
FED. ROAD DIST. NO.	ILLINOIS	FED. AID PROJECT		

CONTRACT NO. 74130

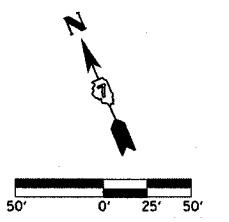

LEGEND  
 ▨ STAGE II CONSTRUCTION  
 ◆ TYPE II BARRICADES, DRUMS, OR VERTICAL BARRICADES

REVISIONS	
NAME	DATE

ILLINOIS DEPARTMENT OF TRANSPORTATION  
 TRAFFIC CONTROL  
 STAGE II CONSTRUCTION  
 SHEET 8 OF 15  
 DATE 8/02  
 DRAWN BY ASB  
 CHECKED BY RDW

4/19/06