
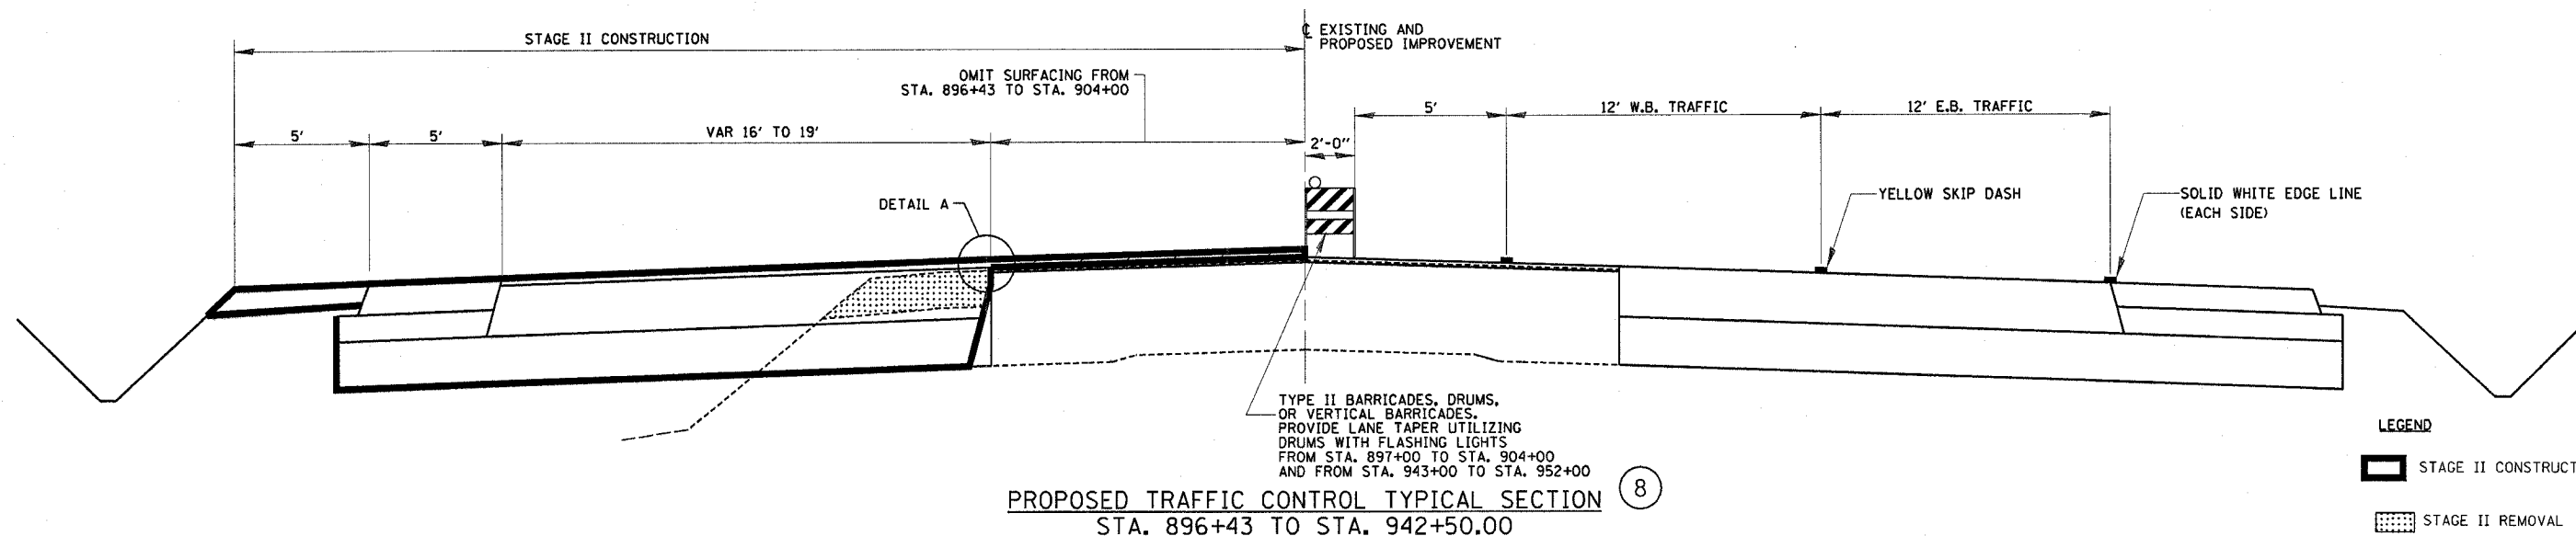
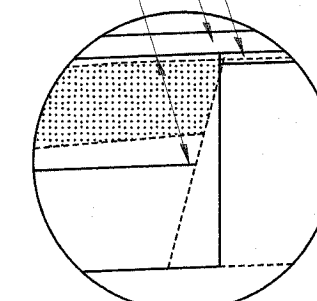


F.A.P. RTE.	SECTION	COUNTY	TOTAL SHEETS	SHEET NO.
774	107 WRS-2, L	EFFINGHAM	127	29
FED. ROAD DIST. NO.	ILLINOIS	FED. AID PROJECT		

CONTRACT NO. 74130

TYPICAL SECTIONS 3, 4, 5 & 6 NOT USED

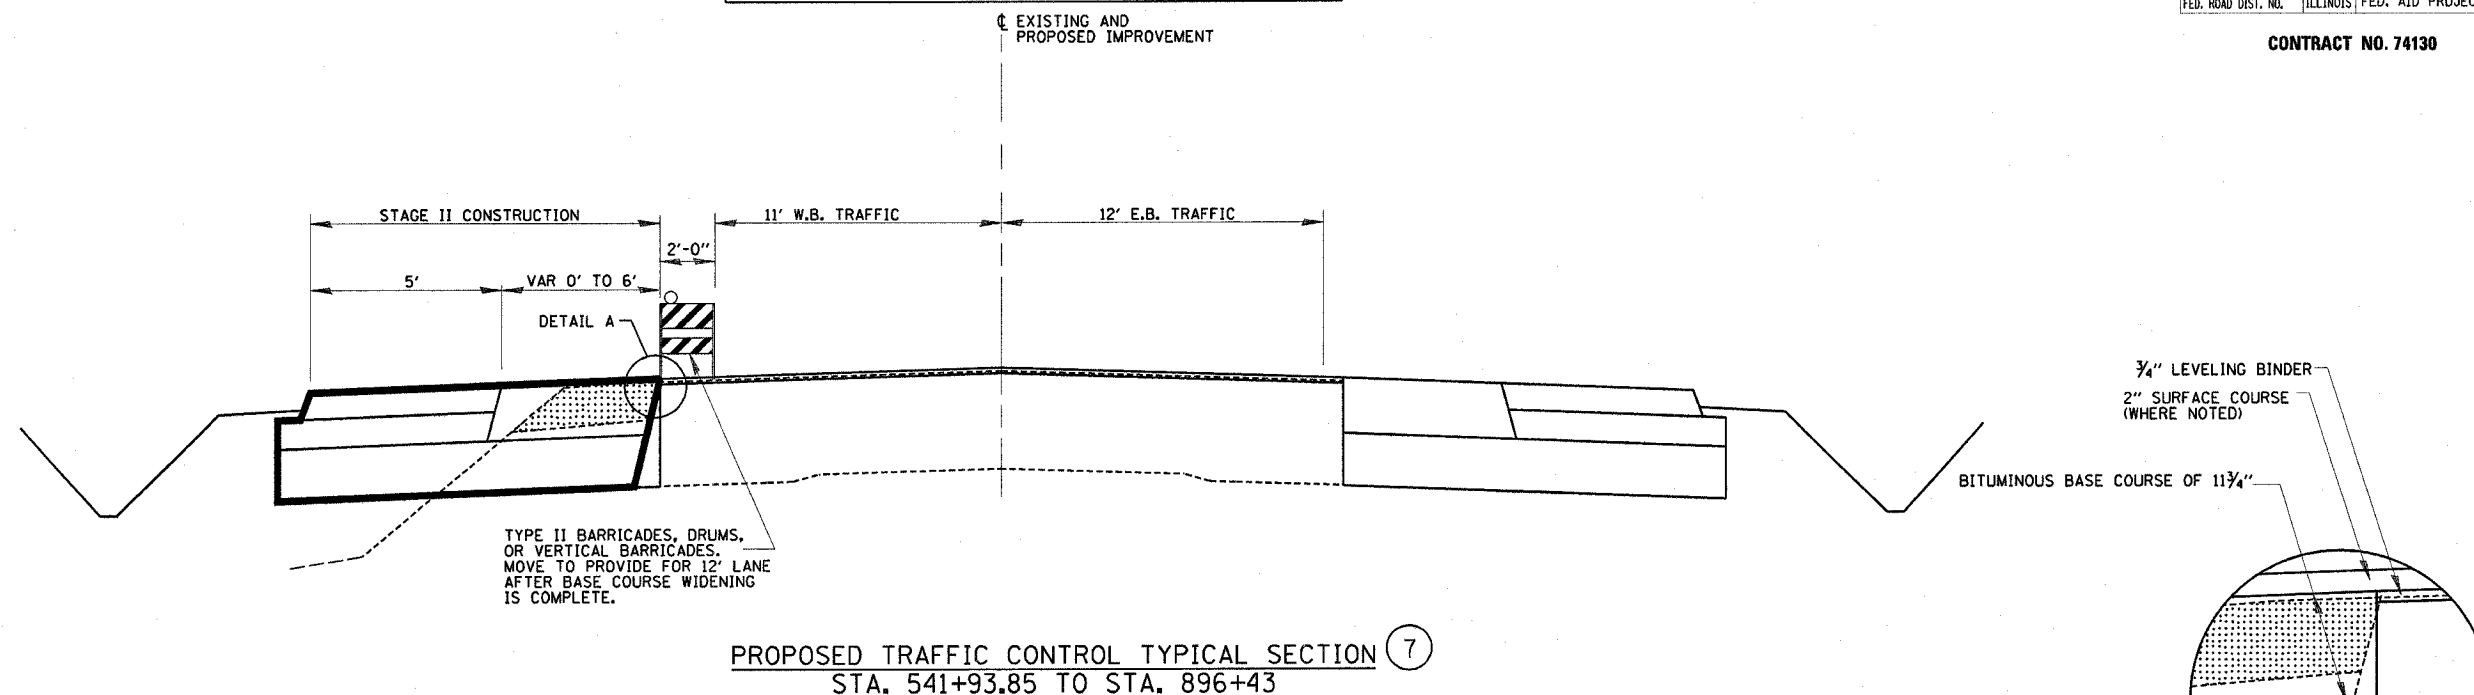

LEGEND

STAGE II CONSTRUCTION

STAGE II REMOVAL

REVISIONS	
NAME	DATE

ILLINOIS DEPARTMENT OF TRANSPORTATION

TYPICAL SECTIONS  
STAGE II  
SHEET 10 OF 15

DRAWN BY MLO  
CHECKED BY SJK

DATE 8/02

TYPICAL SECTIONS 9, 10, 11 & 12 NOT USED

4/19/06