




F.A.P. RTE.	SECTION	COUNTY	TOTAL SHEETS	SHEET NO.
774	107 WRS-2, L	EFFINGHAM	127	31
FED. ROAD DIST. NO.	ILLINOIS	FED. AID PROJECT		

CONTRACT NO. 74130

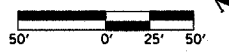

TYPICAL SECTION 13  
SHEET 15

TYPICAL SECTION 13  
SHEET 15

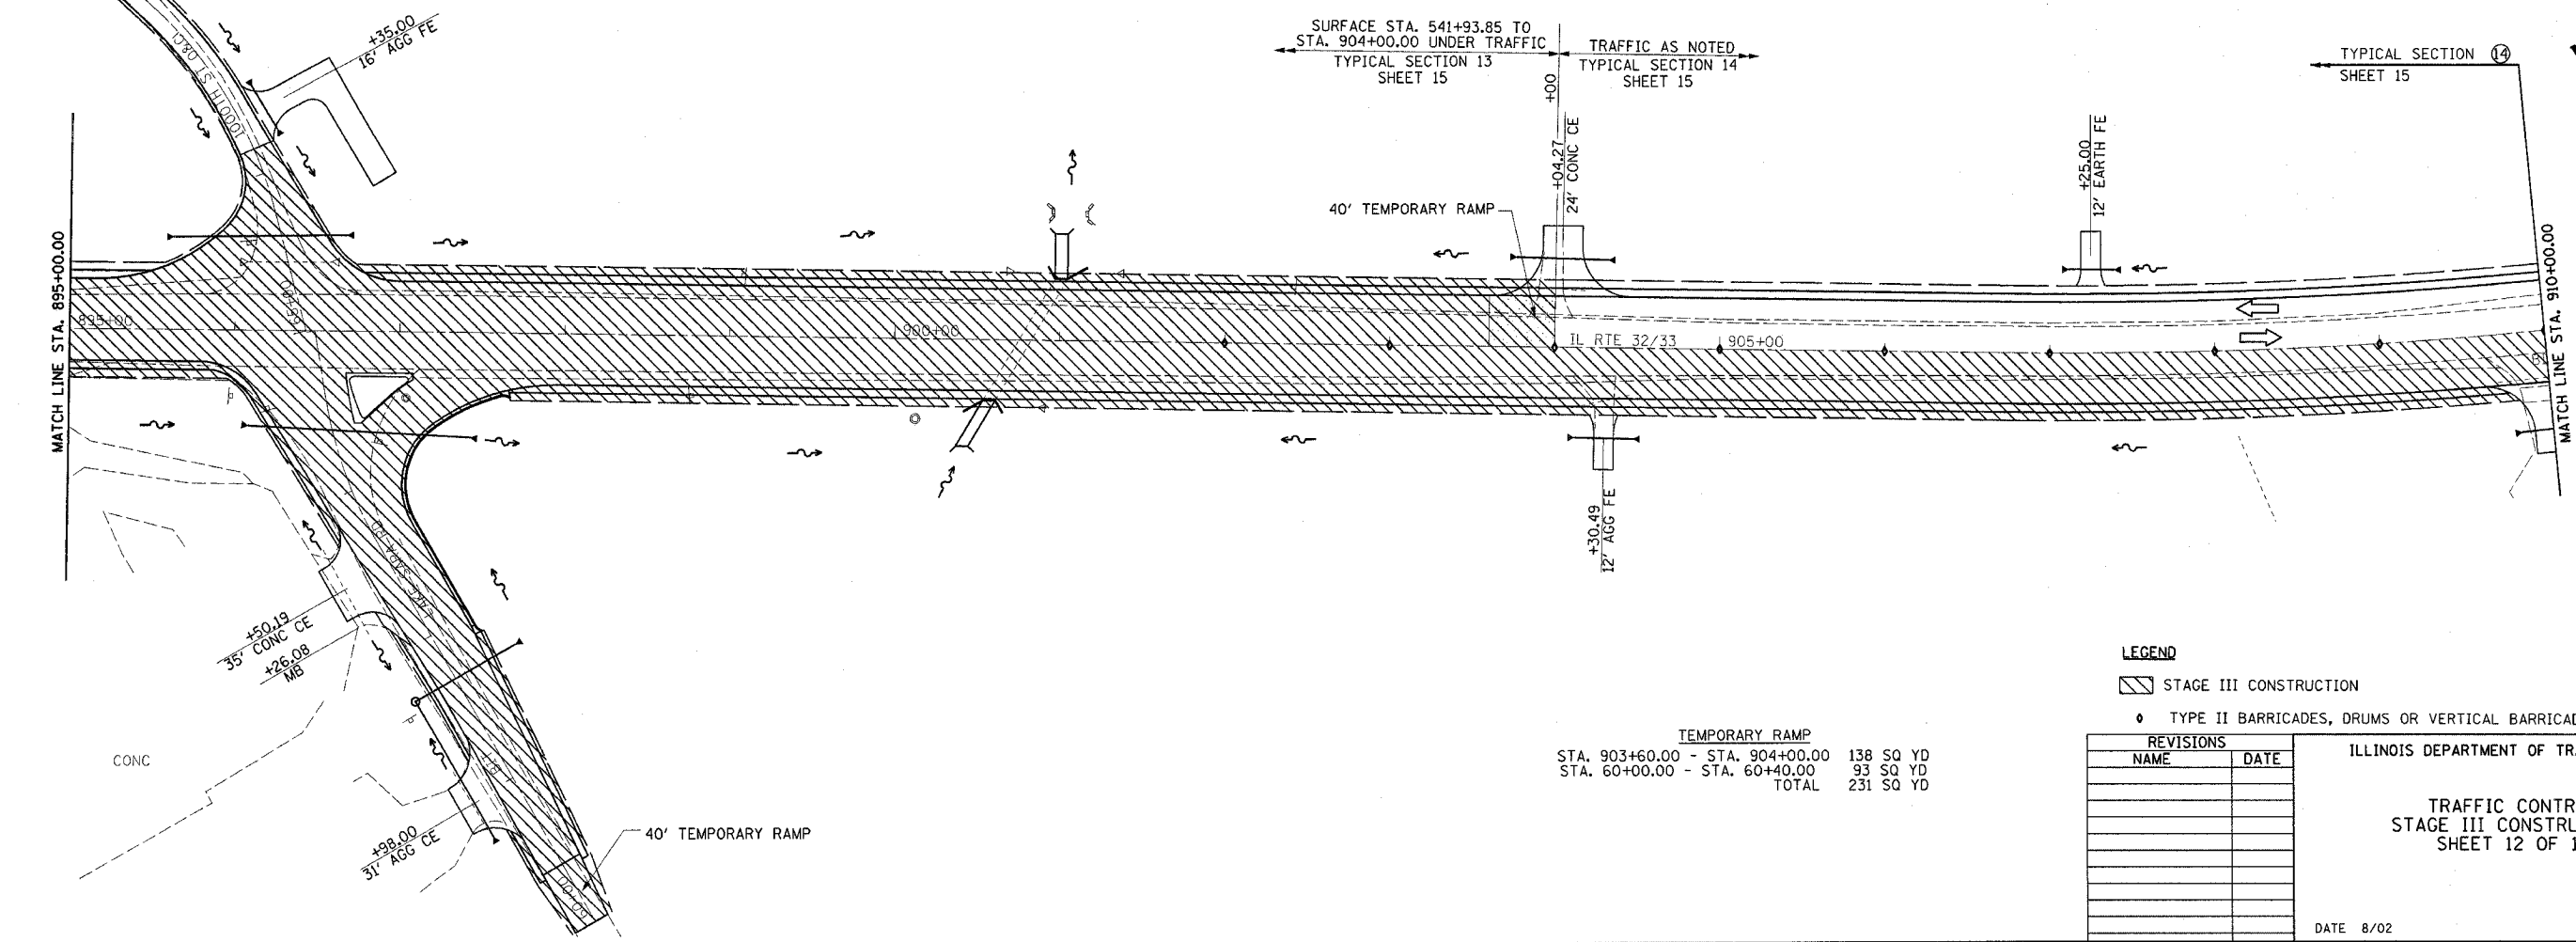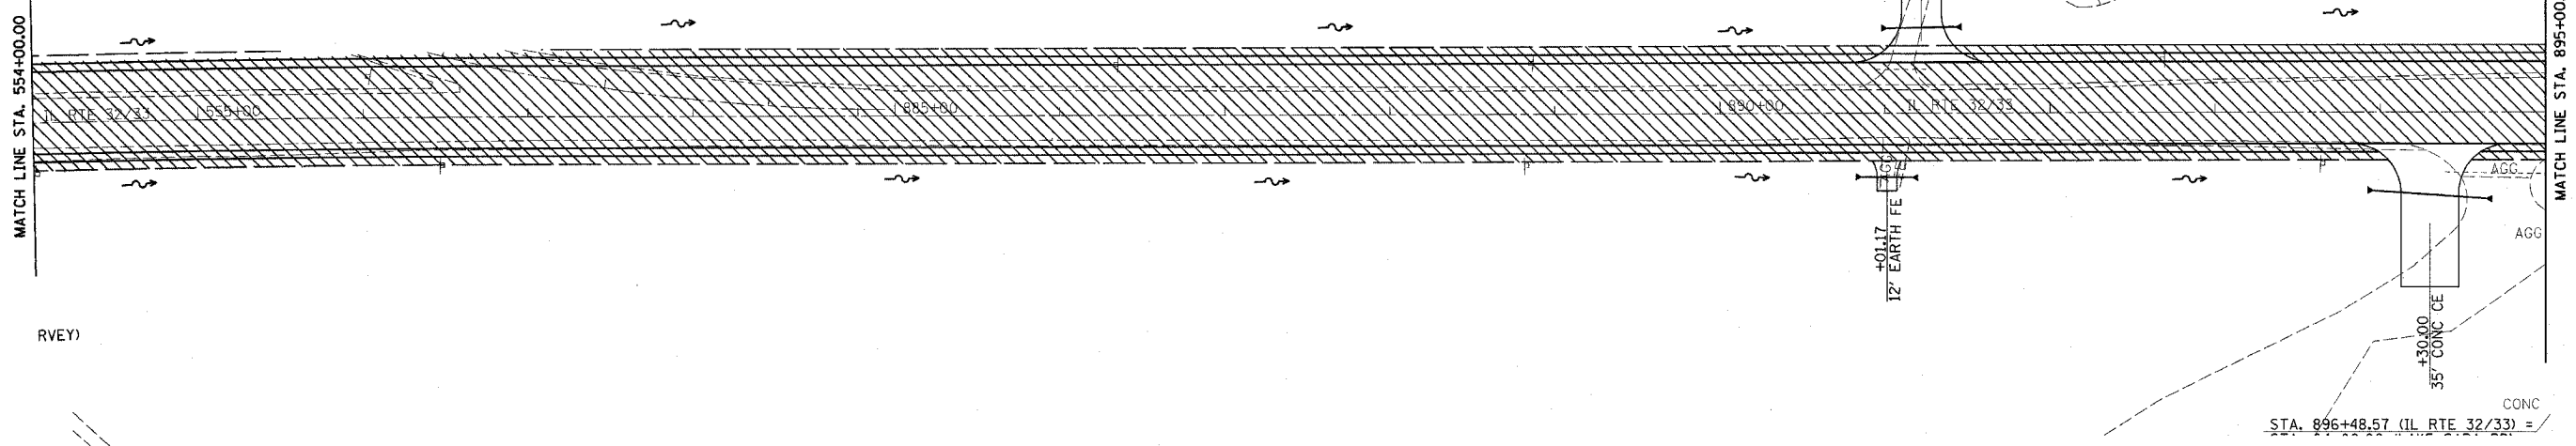

**LEGEND**

- ▨ STAGE III CONSTRUCTION
- ◊ TYPE II BARRICADES, DRUMS OR VERTICAL BARRICADES

REVISIONS	
NAME	DATE

ILLINOIS DEPARTMENT OF TRANSPORTATION

TRAFFIC CONTROL  
STAGE III CONSTRUCTION  
SHEET 12 OF 15

DATE 8/02

DRAWN BY ASB  
CHECKED BY RDW

**TEMPORARY RAMP**

STA. 903+60.00 - STA. 904+00.00	138 SQ YD
STA. 60+00.00 - STA. 60+40.00	93 SQ YD
<b>TOTAL</b>	<b>231 SQ YD</b>

4/19/06