
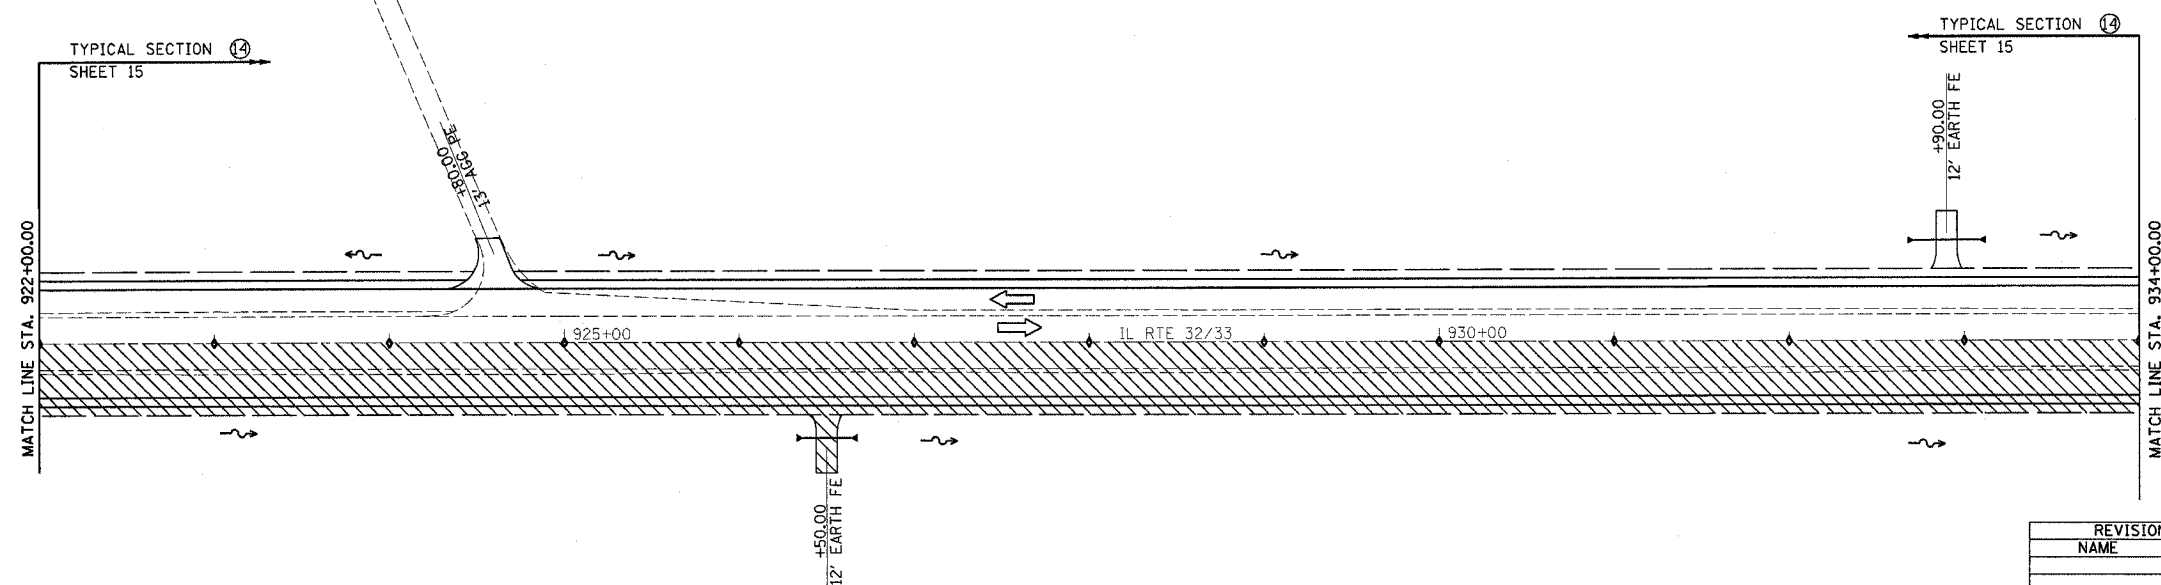
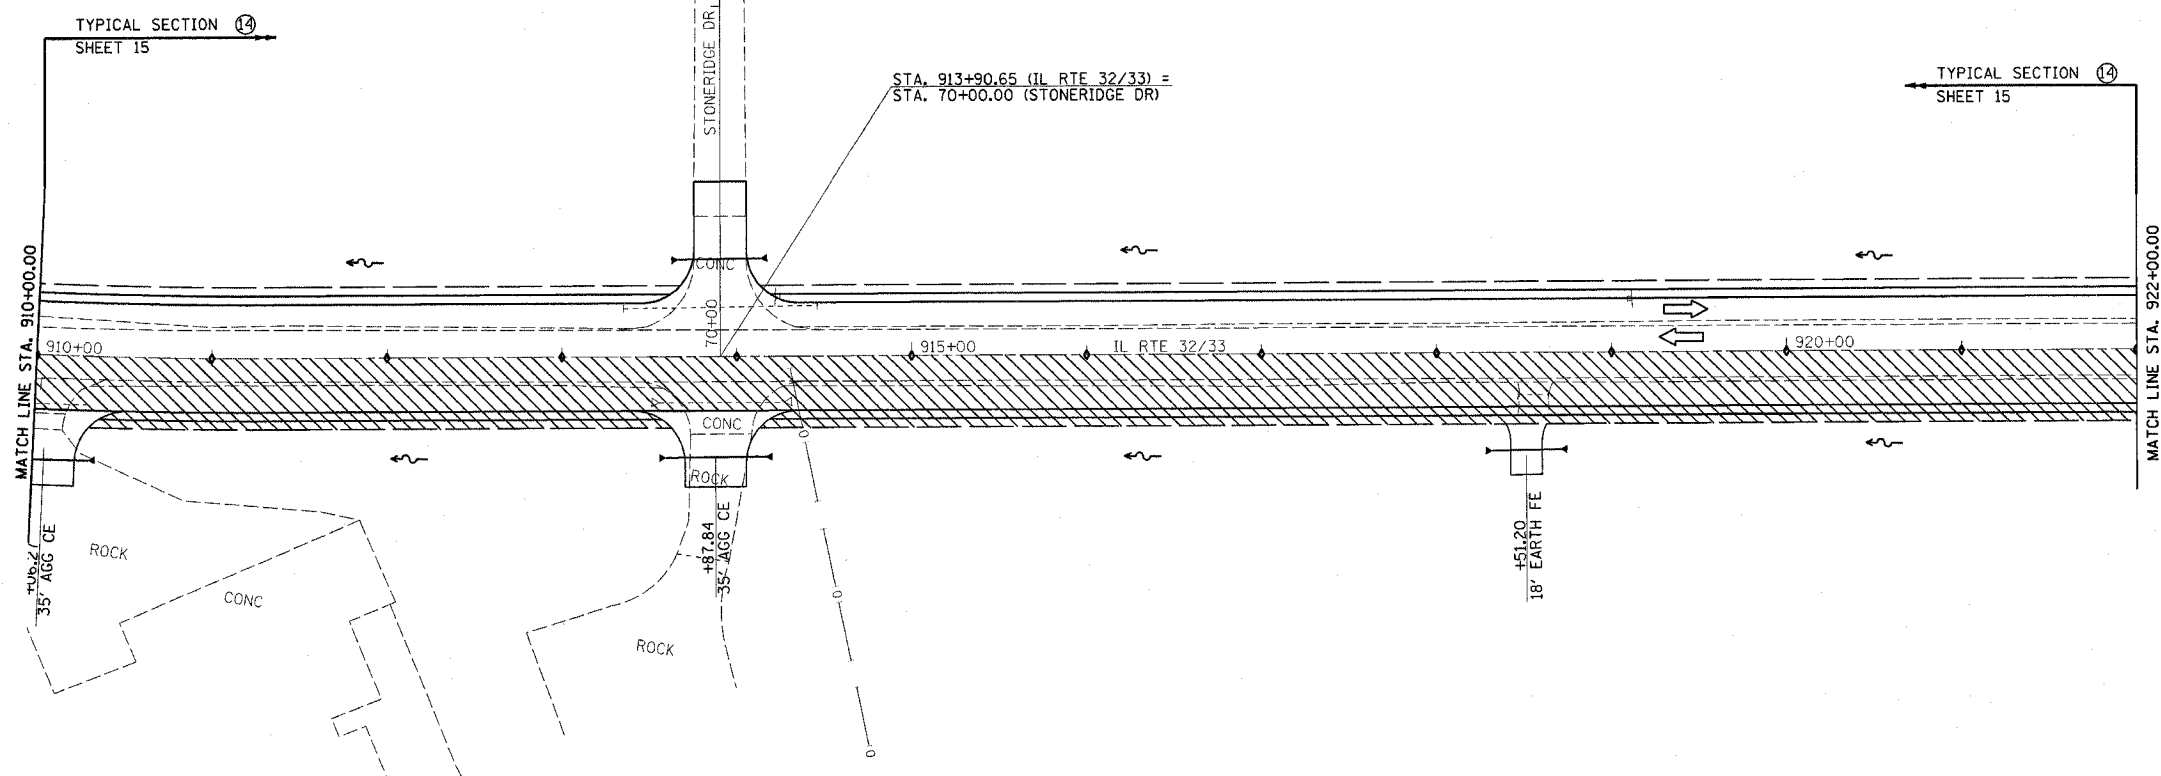


F.A.P. RTE.	SECTION	COUNTY	TOTAL SHEETS	SHEET NO.
774	107 WRS-2, L	EFFINGHAM	127	32
FED. ROAD DIST. NO.	ILLINOIS	FED. AID PROJECT		

CONTRACT NO. 74130

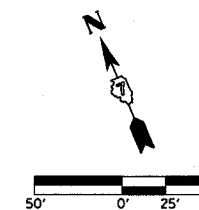

LEGEND

- STAGE III CONSTRUCTION
- TYPE II BARRICADES, DRUMS OR VERTICAL BARRICADES

REVISIONS	
NAME	DATE

TRAFFIC CONTROL
STAGE III CONSTRUCTION
SHEET 13 OF 15

DATE 8/02

DRAWN BY ASB
CHECKED BY RDW

4/19/06