



F.A.P. RTE.	SECTION	COUNTY	TOTAL SHEETS	SHEET NO.
774	107 WRS-2, L	EFFINGHAM	127	34
FED. ROAD DIST. NO.		ILLINOIS	FED. AID PROJECT	

CONTRACT NO. 74130

TYPICAL SECTIONS 9, 10, 11 & 12 NOT USED

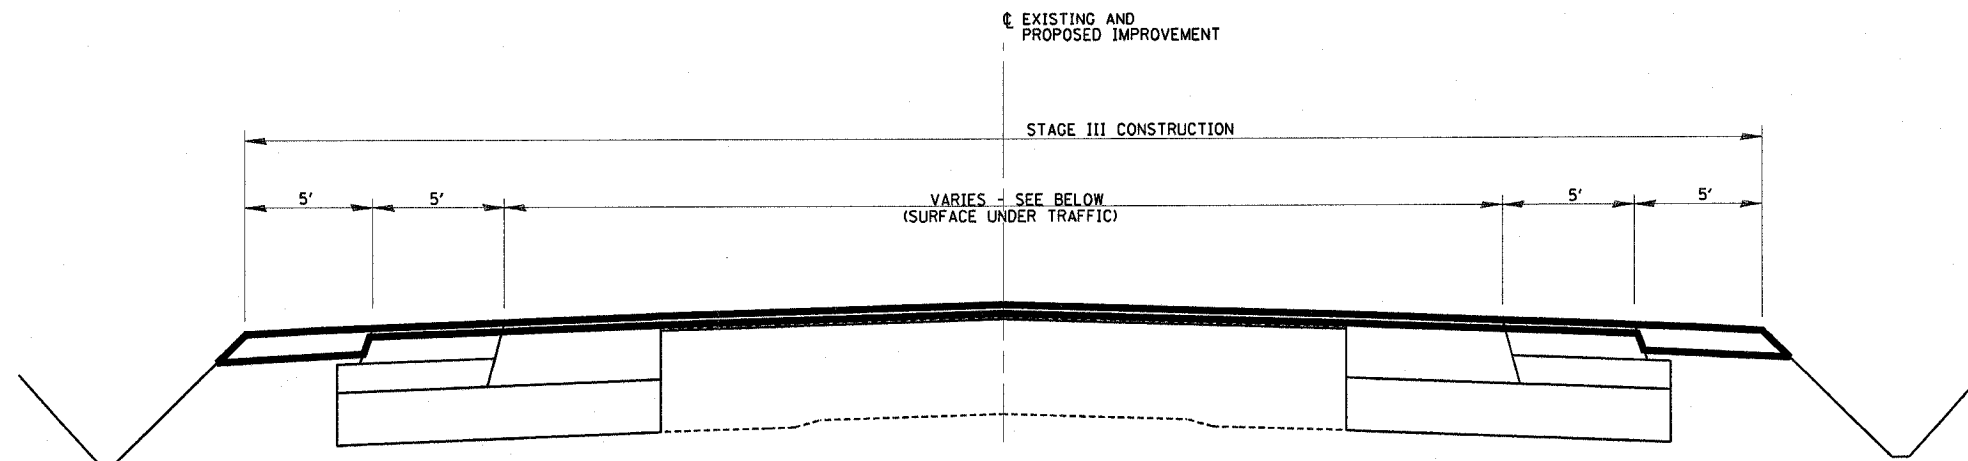

PROPOSED TRAFFIC CONTROL TYPICAL SECTION (13)
 STA. 541+93.85 TO STA. 551+75 (VAR 26' TO 38')
 STA. 551+75 TO STA. 896+43 (50')
 STA. 896+43 TO STA. 904+00 (62')

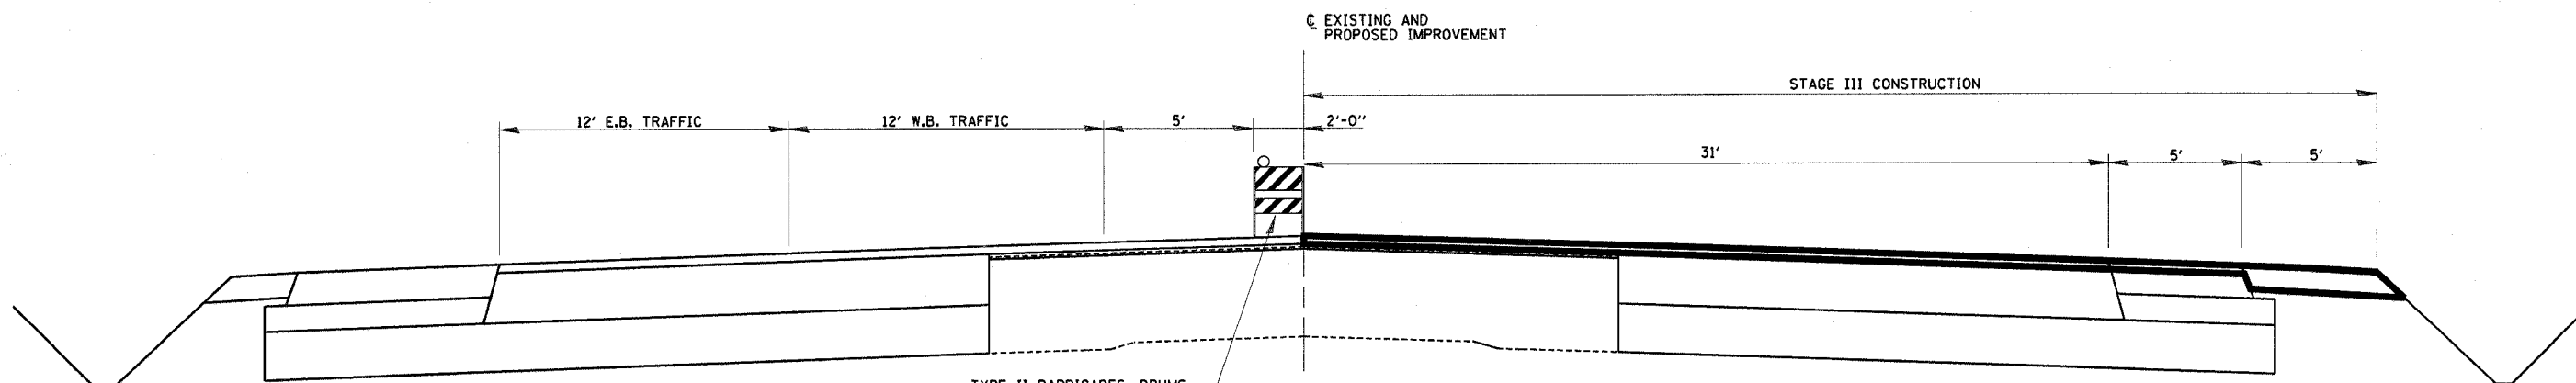

TYPE II BARRICADES, DRUMS
 VERTICAL BARRICADES.
 PROVIDE LANE TAPER
 UTILIZING DRUMS WITH
 FLASHING LIGHTS FROM
 STA. 943+00 TO STA. 952+00
PROPOSED TRAFFIC CONTROL TYPICAL SECTION (14)
 STA. 904+00 TO STA. 942+50.00

LEGEND

STAGE III CONSTRUCTION

REVISIONS	
NAME	DATE

ILLINOIS DEPARTMENT OF TRANSPORTATION

TYPICAL SECTIONS
 STAGE III
 SHEET 15 OF 15

DATE 8/02

DRAWN BY MLO
 CHECKED BY SJK