


F.A.P. RTE.	SECTION	COUNTY	TOTAL SHEETS	SHEET NO.
774	107 WRS-2, L	EFFINGHAM	127	40
STA. 922+00.00		TO STA. 934+00.00		
FED. ROAD DIST. NO.		ILLINOIS FED. AID PROJECT		



CONTRACT NO. 74130

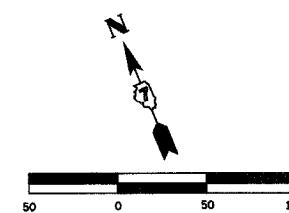

PERMANENT SURVEY MARKERS, TYPE 1
STA 928+00.00 1 EACH

PLAN	SURVEYED	BY	DATE
	NOTED		
	RECHECKED		
	BY		
	NO. OF WAYS CHECKED		
	DATE		
	NO.		

PROFILE	SURVEYED	BY	DATE
	NOTED		
	RECHECKED		
	BY		
	NO. OF WAYS CHECKED		
	DATE		
	NO.		

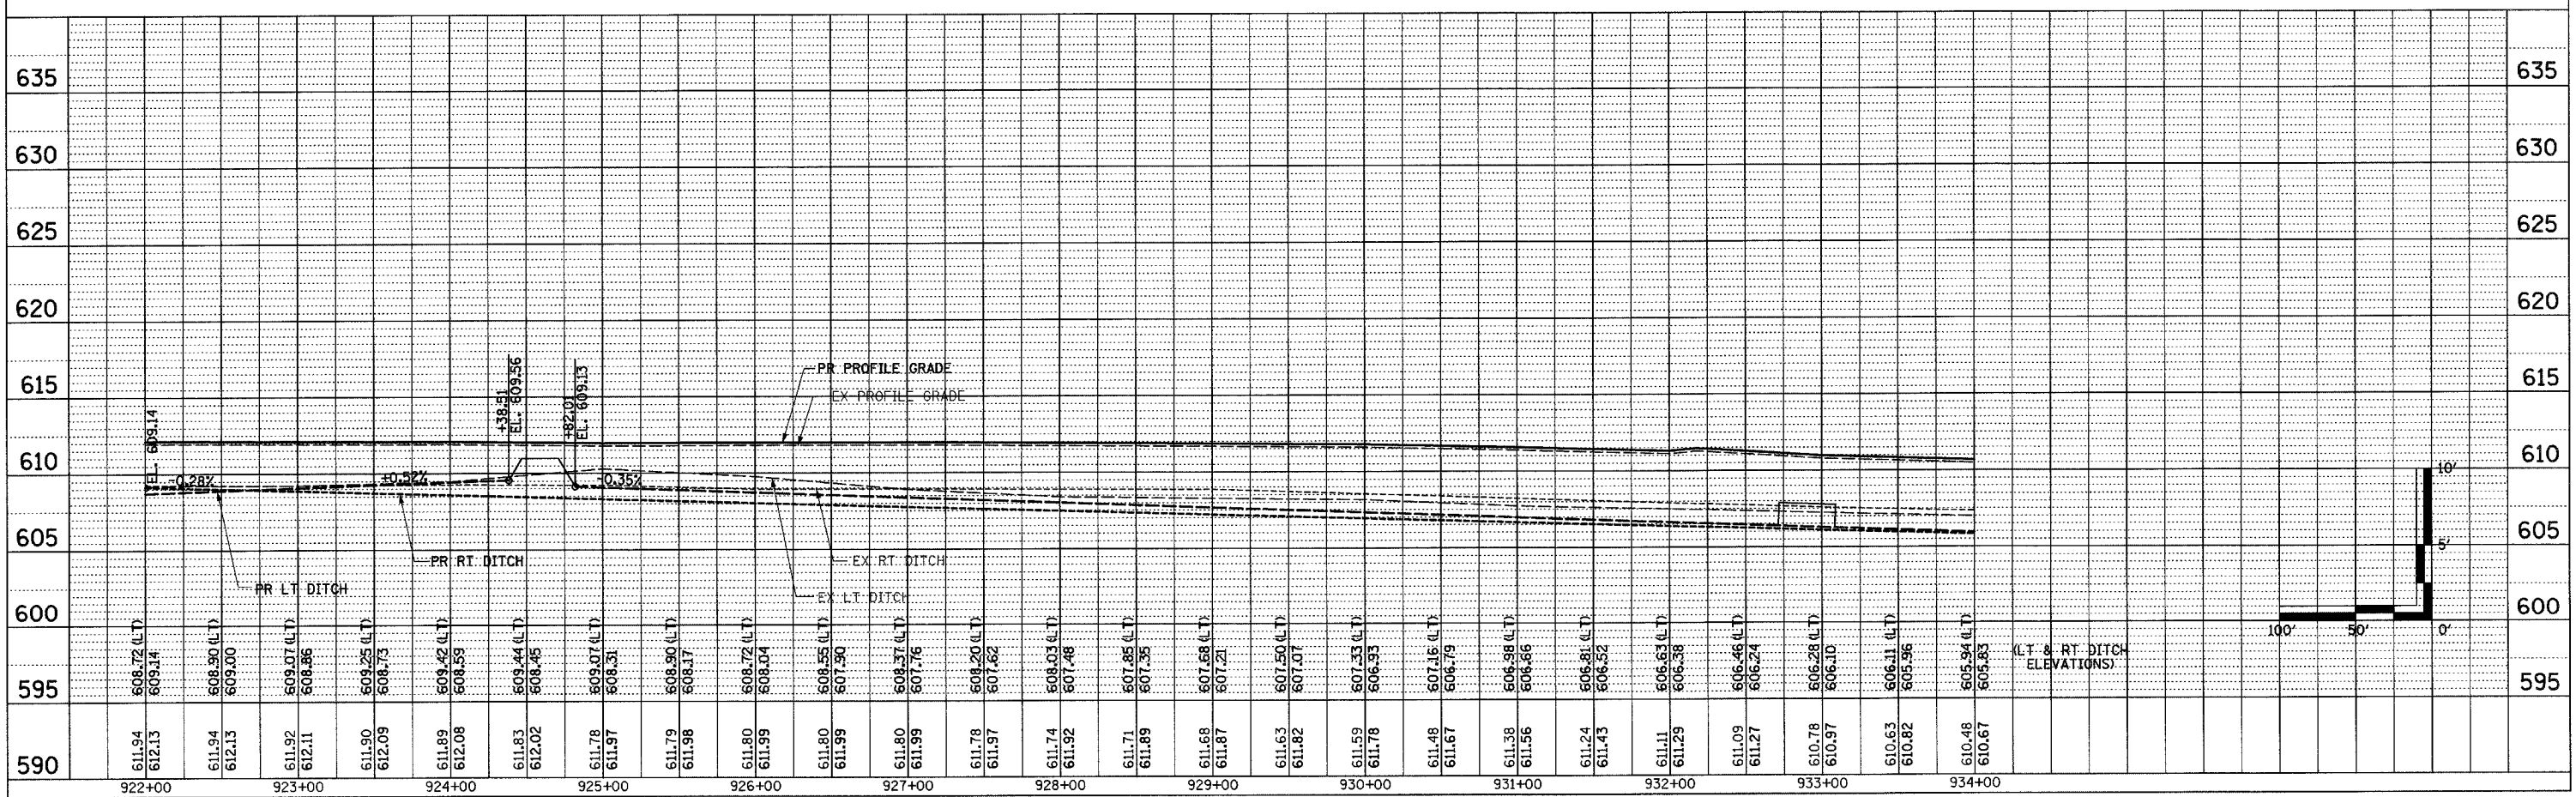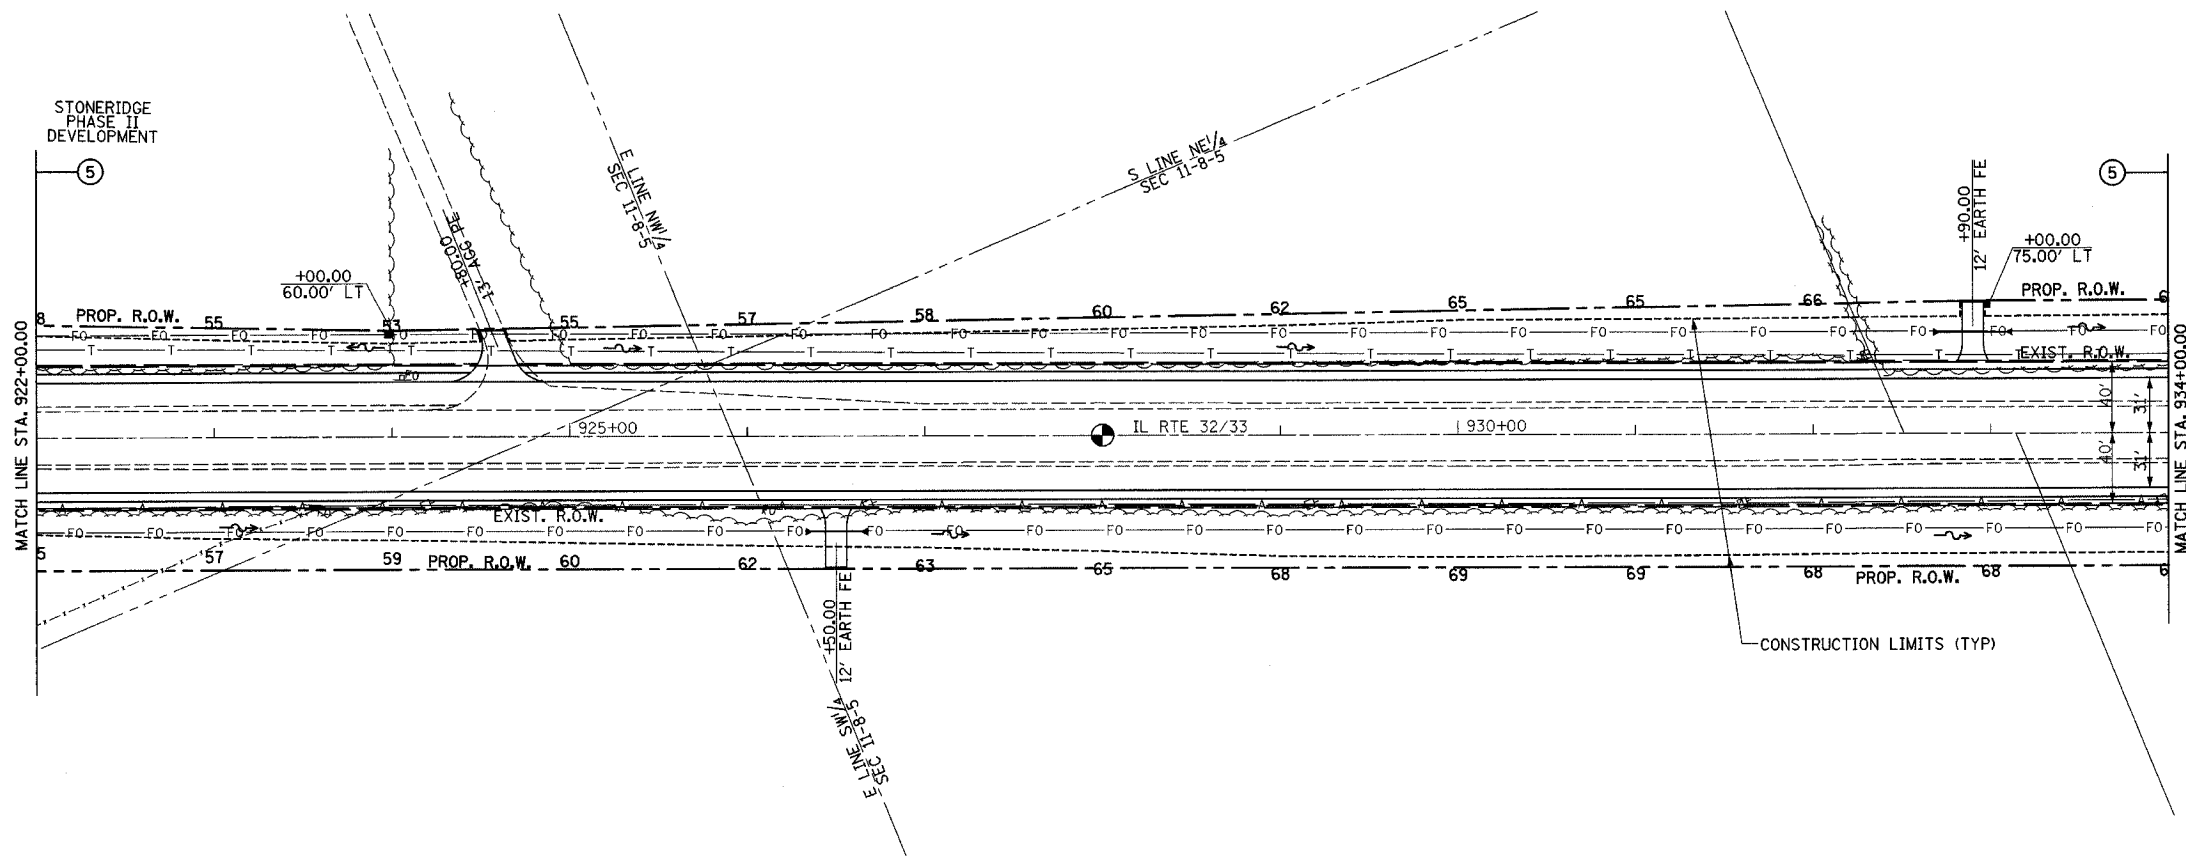

MAIN LINE SHEET 6 OF 7
EFFINGHAM COUNTY