


130 120 110 100 90 80 70 60 50 40 30 20 10 0 10 20 30 40 50 60 70 80 90 100 110 120 130

F.A.P. RTE.	SECTION	COUNTY	TOTAL SHEETS	SHEET NO.
774	107 WRS-2, L	EFFINGHAM	127	89
STA.		TO STA.		
FED. ROAD DIST. NO. 7		ILLINOIS FED. AID PROJECT		
CONTRACT NO. 74130				
STAGE II (LT)		STAGE I (RT)		

FINAL SURVEY	DATE
BY	
REVISIONS	
PLOTTED	
TEMPLATE	
AREAS	
CHECKED	
NO.	

ORIGINAL SURVEY	DATE
BY	
REVISIONS	
PLOTTED	
TEMPLATE	
AREAS	
CHECKED	
NO.	

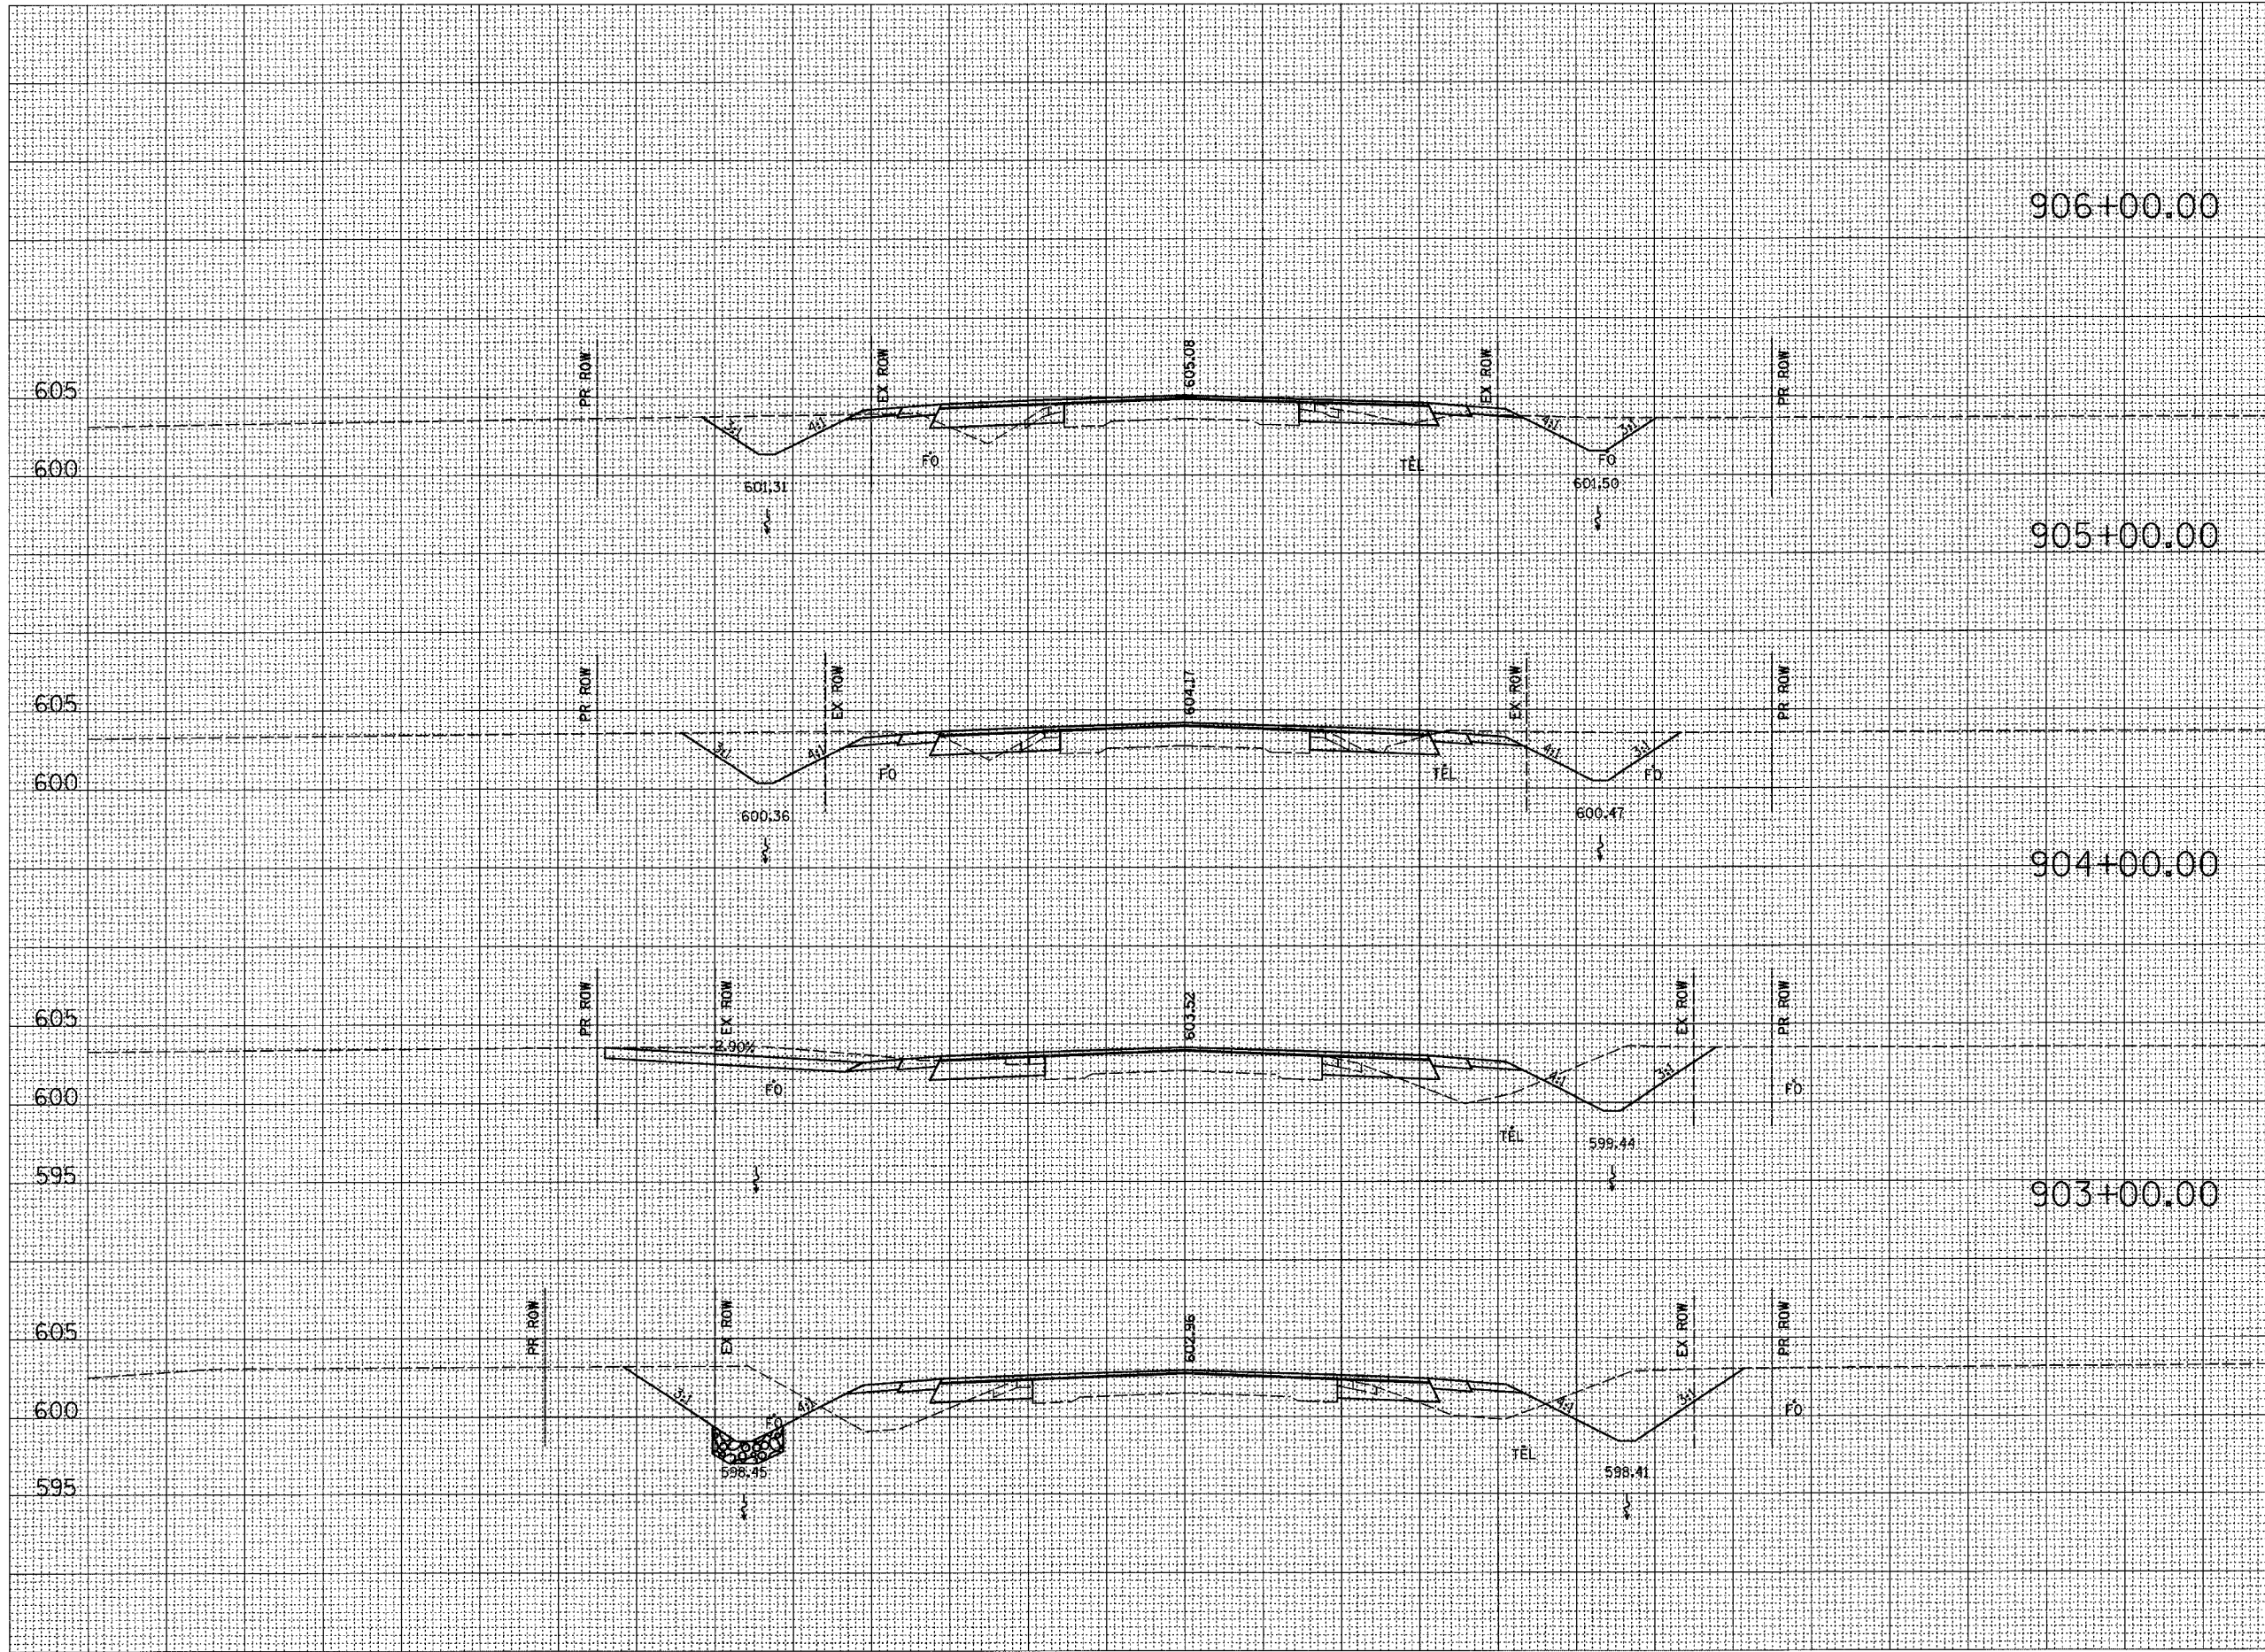

605	CUT=33	CUT=32
600	FILL=5	FILL=1
906+00.00		
605	CUT=61	CUT=58
600	FILL=1	FILL=0
905+00.00		
605	CUT=89	CUT=54
600	FILL=0	FILL=24
595		
904+00.00		
605	CUT=71	CUT=67
600	FILL=29	FILL=20
595		
903+00.00		

130 120 110 100 90 80 70 60 50 40 30 20 10 0 10 20 30 40 50 60 70 80 90 100 110 120 130

