

T 8 N-R 5 E 3rd P.M. SUMMIT TWP

F.A.P. RTE.	SECTION	COUNTY	TOTAL SHEETS	SHEET NO.
774	107 WRS-2, L	EFFINGHAM	127	127
FED. ROAD DIST. NO. 7		ILLINOIS	FED. AID PROJECT	


CONTRACT NO. 74130

SHEET NO. 7
7 SHEETS



10/7/02 \\0349903\ROW\ROWPLANS5-8.DGN

1 2 3 4 5 6 7 8 9
10 11 12 13 14 15 16 17 18
19 20 21 22 23 24 25 26 27
28 29 30 31 32 33 34 35 36
37 38 39 40 41 42 43 44
45 46 47 48 49 50 51 52
53 54 55 56 57 58 59 60 61
62 63

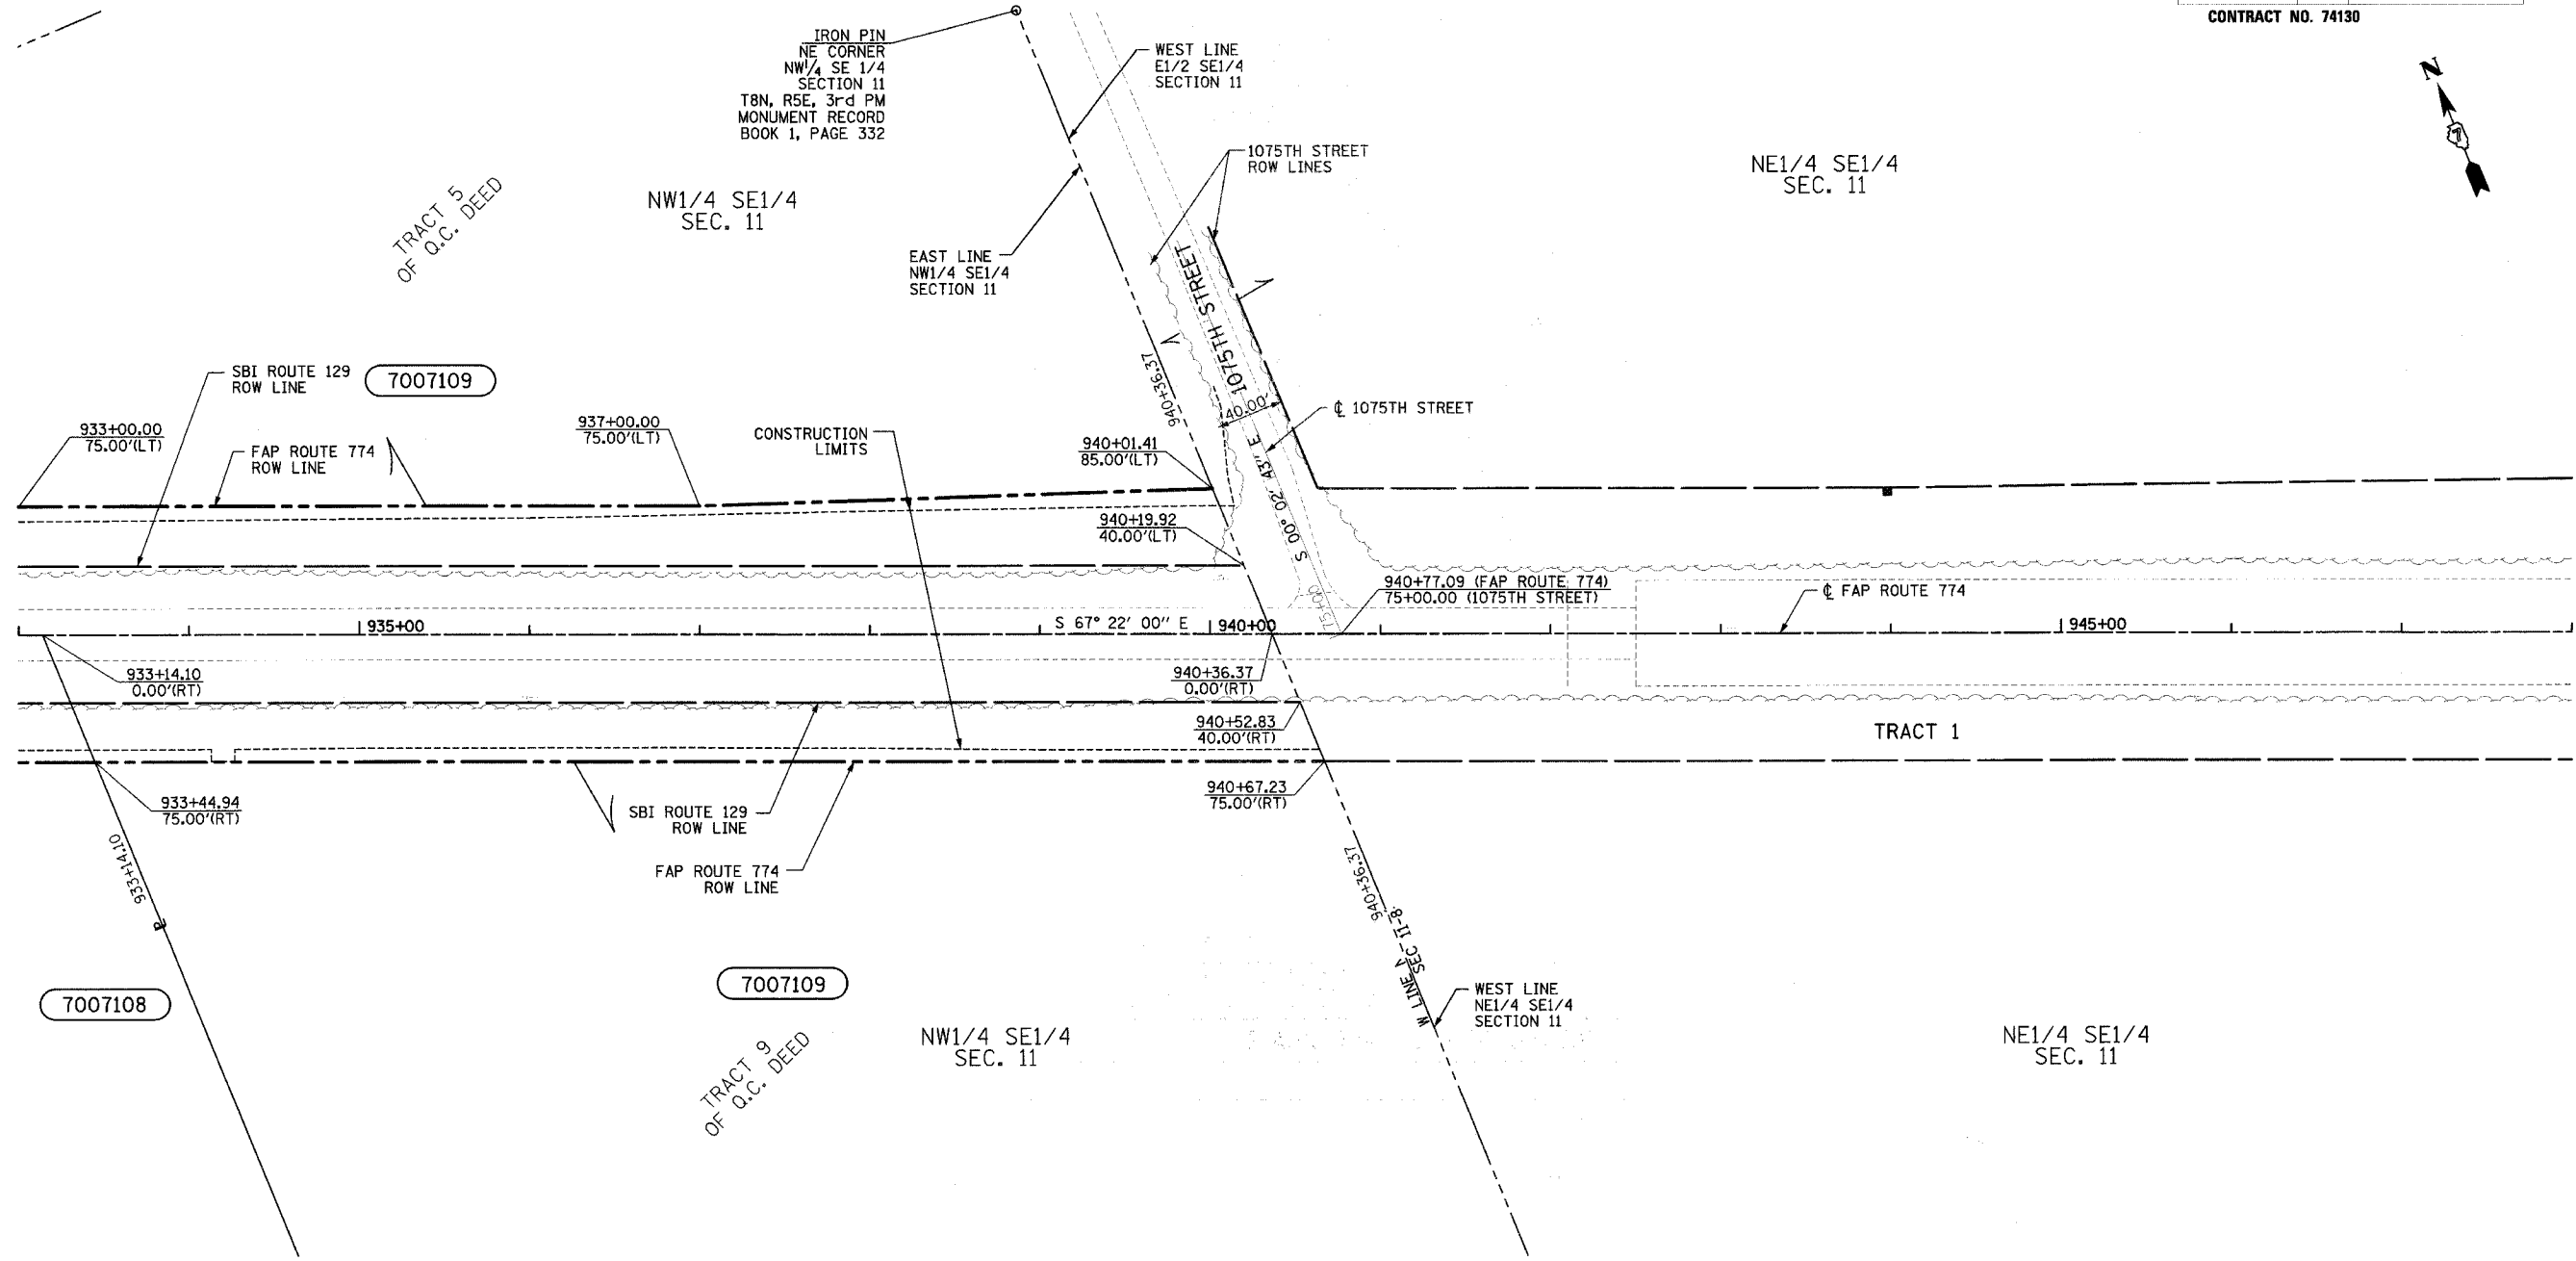

UTILITIES:

TELEPHONE- ILLINOIS CONSOLIDATED TELEPHONE COMPANY
VERIZON NORTH INC.

GAS- AMEREN CIPS

ELECTRICITY- NORRIS ELECTRIC COOPERATIVE
AMEREN CIPS

WATER- E J WATER CORPORATION
LAKE SARA AREA WATER COOPERATIVE, INC.
CITY OF EFFINGHAM

SEWER- CITY OF EFFINGHAM

T.V. CABLE- AT & T MEDIA SERVICE

CONTRACT NO.
FIELD BOOK NO 449, 450, 451,
452 & 452B
(R) RECORDED DISTANCE

NOTE: ALL AREAS ARE IN SQUARE FEET
UNLESS OTHERWISE NOTED.

NOTE:
BEARINGS ARE REFERENCED TO THE
ILLINOIS STATE PLANE COORDINATE
SYSTEM EAST ZONE DATUM OF 1983

RIGHT OF WAY PLANS	
FAP ROUTE 774	
PROJECT	SECTION
STATION	933+00.00 TO
STATION	940+36.37
COUNTY	EFFINGHAM
SCALE	1"=50'
SHEET 7 OF 7	

PARCEL	OWNER	ADD AREA	EXIST. AREA	EASEMENT	REM. AREA	INST	MICRO FILM NO RECORDED	DATE	BOOK	PAGE	AREA	SOLD EXCESS
7007108	BEVERLY ANN SOLTWEDEL	25,276	28,887		1,386,253							
7007109	LLOYD G. FOSTER ET AL	54,257	60,307		4,349,749							

JOB NO.