


F.A.P. RTE.	SECTION	COUNTY	TOTAL SHEETS	SHEET NO.
827		WABASH	4	4
STA.		TO STA.		
FED. ROAD DIST. NO.		ILLINOIS FED. AID PROJECT		

• D-7 DEMOLITION 2006-1

EXIST. CURVE EXIST  
 P.I. STA. = 16+10.28  
 $\Delta = 30^\circ 27' 56''$  (L.T.)  
 $D = 41' 00'' 50''$   
 $R = 1,427.42'$   
 $T = 388.70'$   
 $L = 759.00'$   
 $E = 51.98'$   
 $\phi =$   
 T.R. =  
 S.E. RUN =  
 P.C. STA. = 12+21.58  
 P.T. STA. = 19+80.57

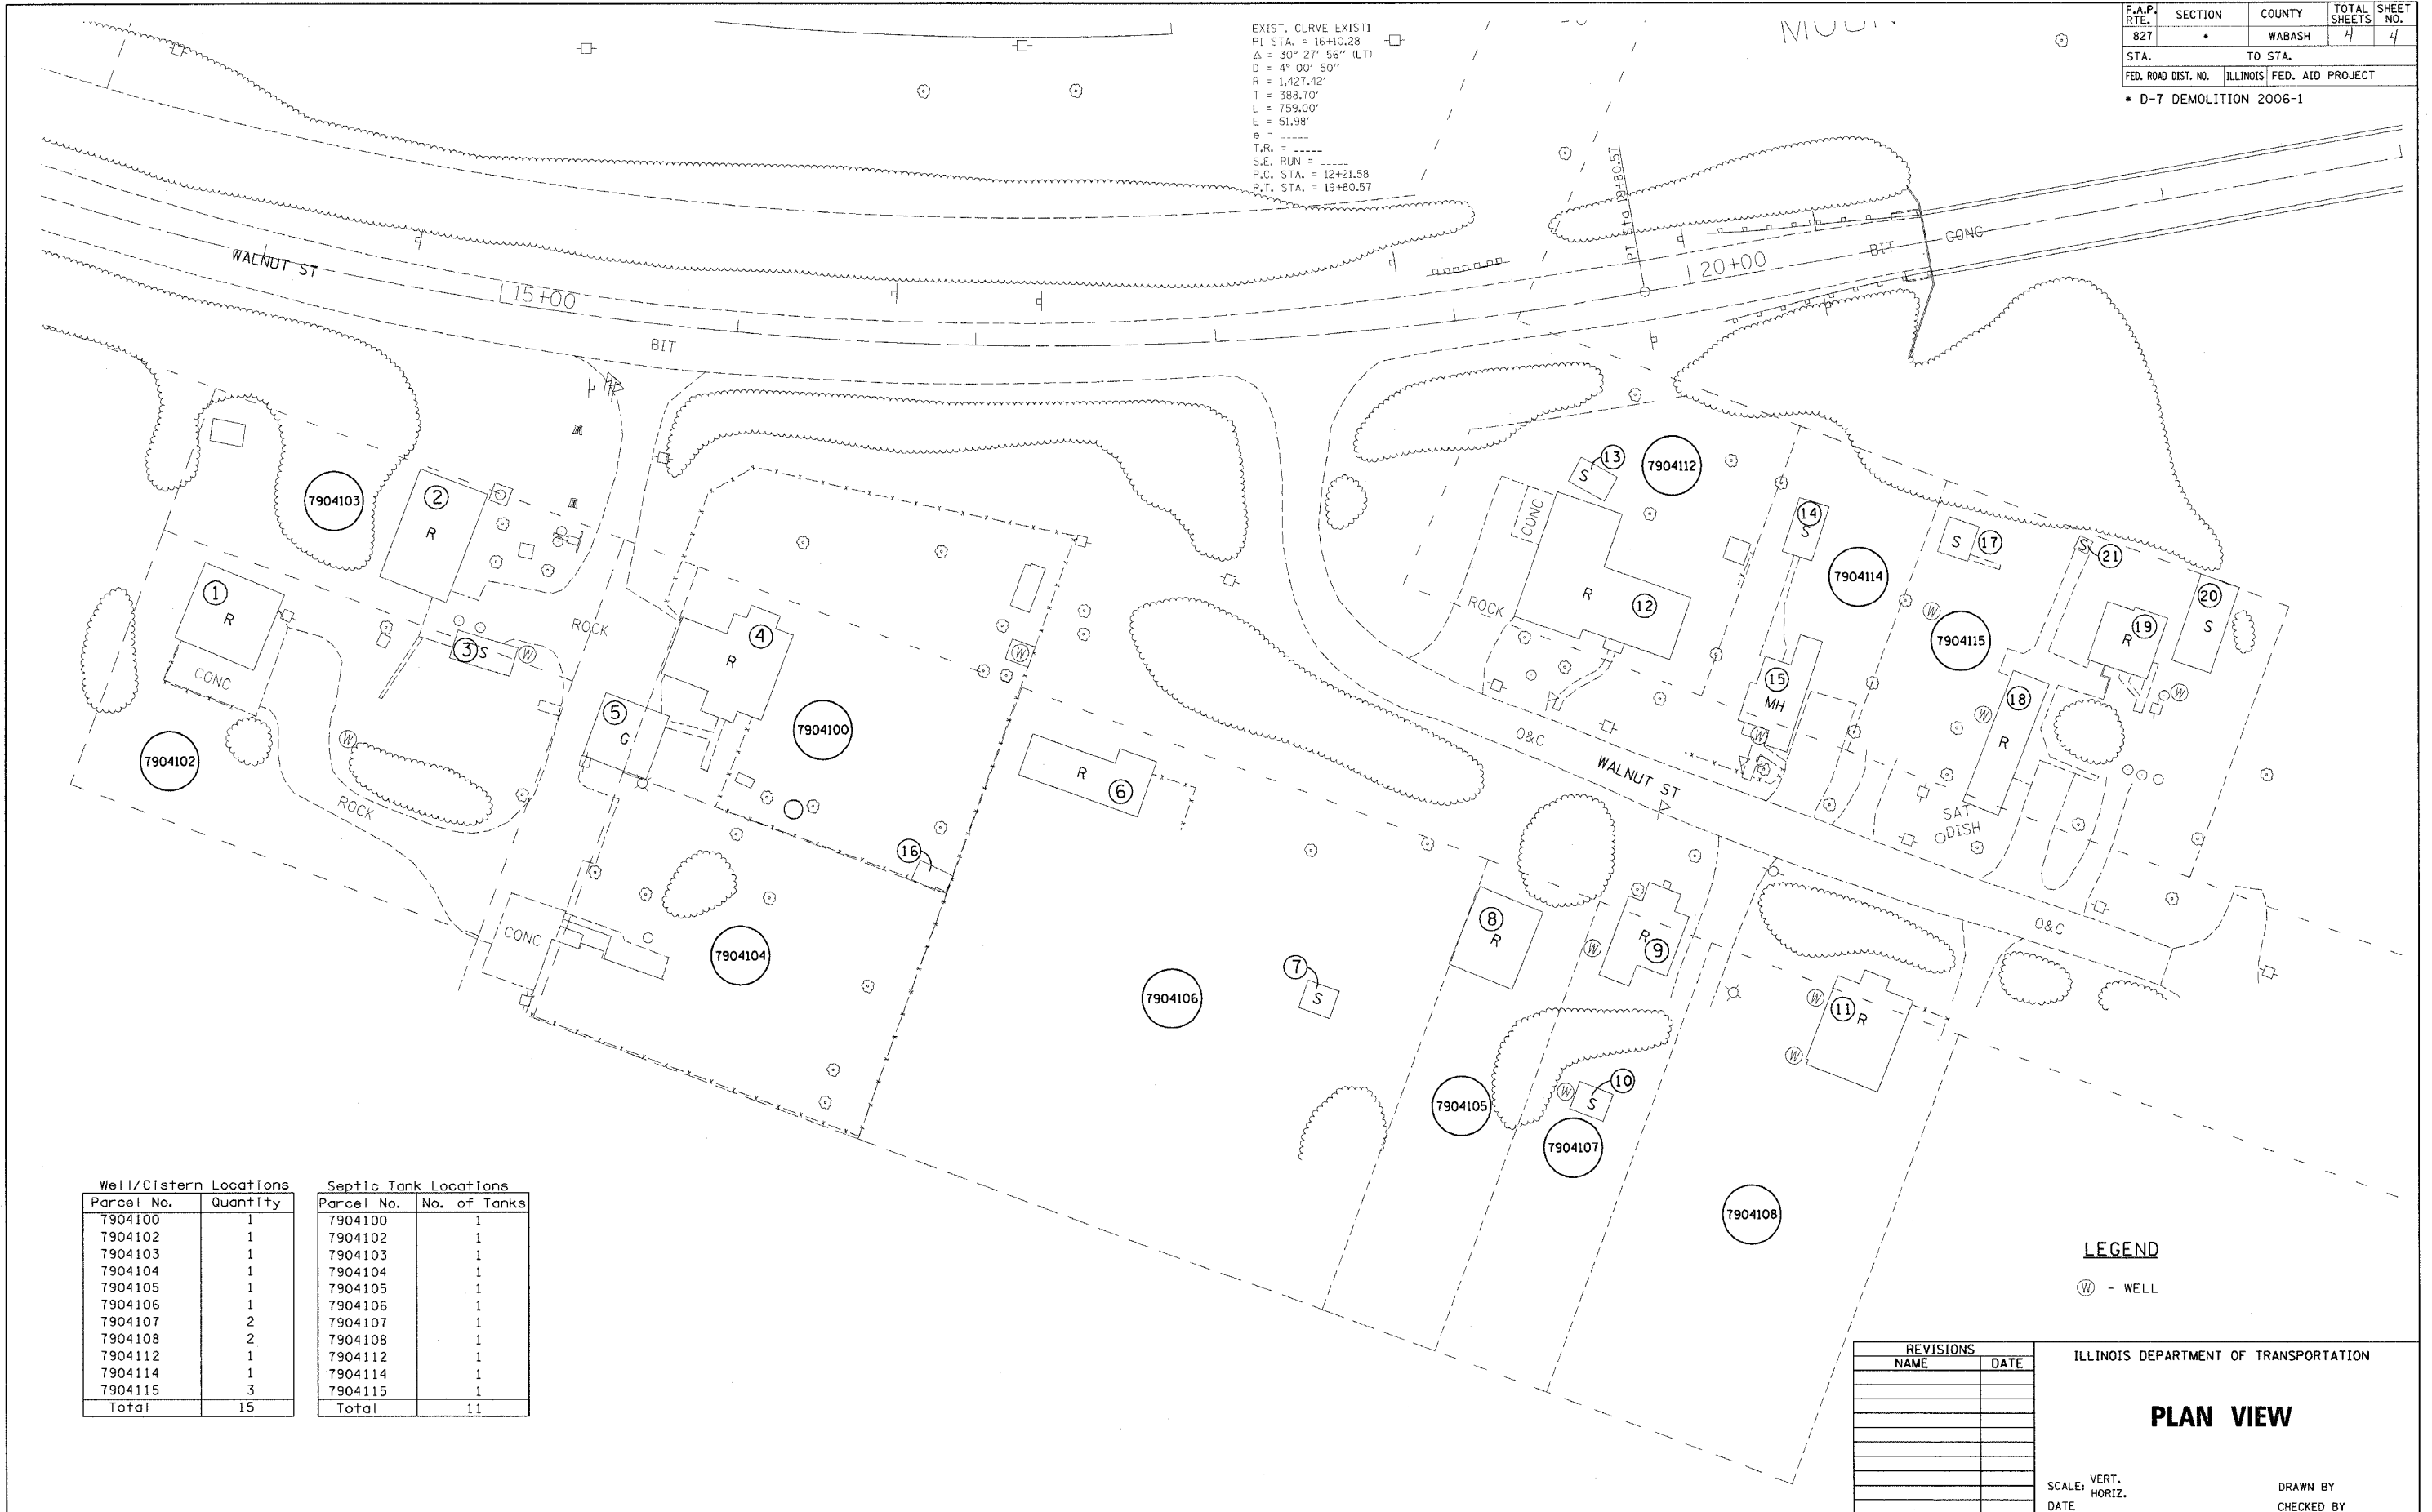

Well/Cistern Locations

Parcel No.	Quantity
7904100	1
7904102	1
7904103	1
7904104	1
7904105	1
7904106	1
7904107	2
7904108	2
7904112	1
7904114	1
7904115	3
Total	15

Septic Tank Locations

Parcel No.	No. of Tanks
7904100	1
7904102	1
7904103	1
7904104	1
7904105	1
7904106	1
7904107	1
7904108	1
7904112	1
7904114	1
7904115	1
Total	11

LEGEND

⊙ - WELL

REVISIONS	
NAME	DATE

ILLINOIS DEPARTMENT OF TRANSPORTATION

PLAN VIEW

SCALE: VERT. HORIZ. DATE

DRAWN BY CHECKED BY