
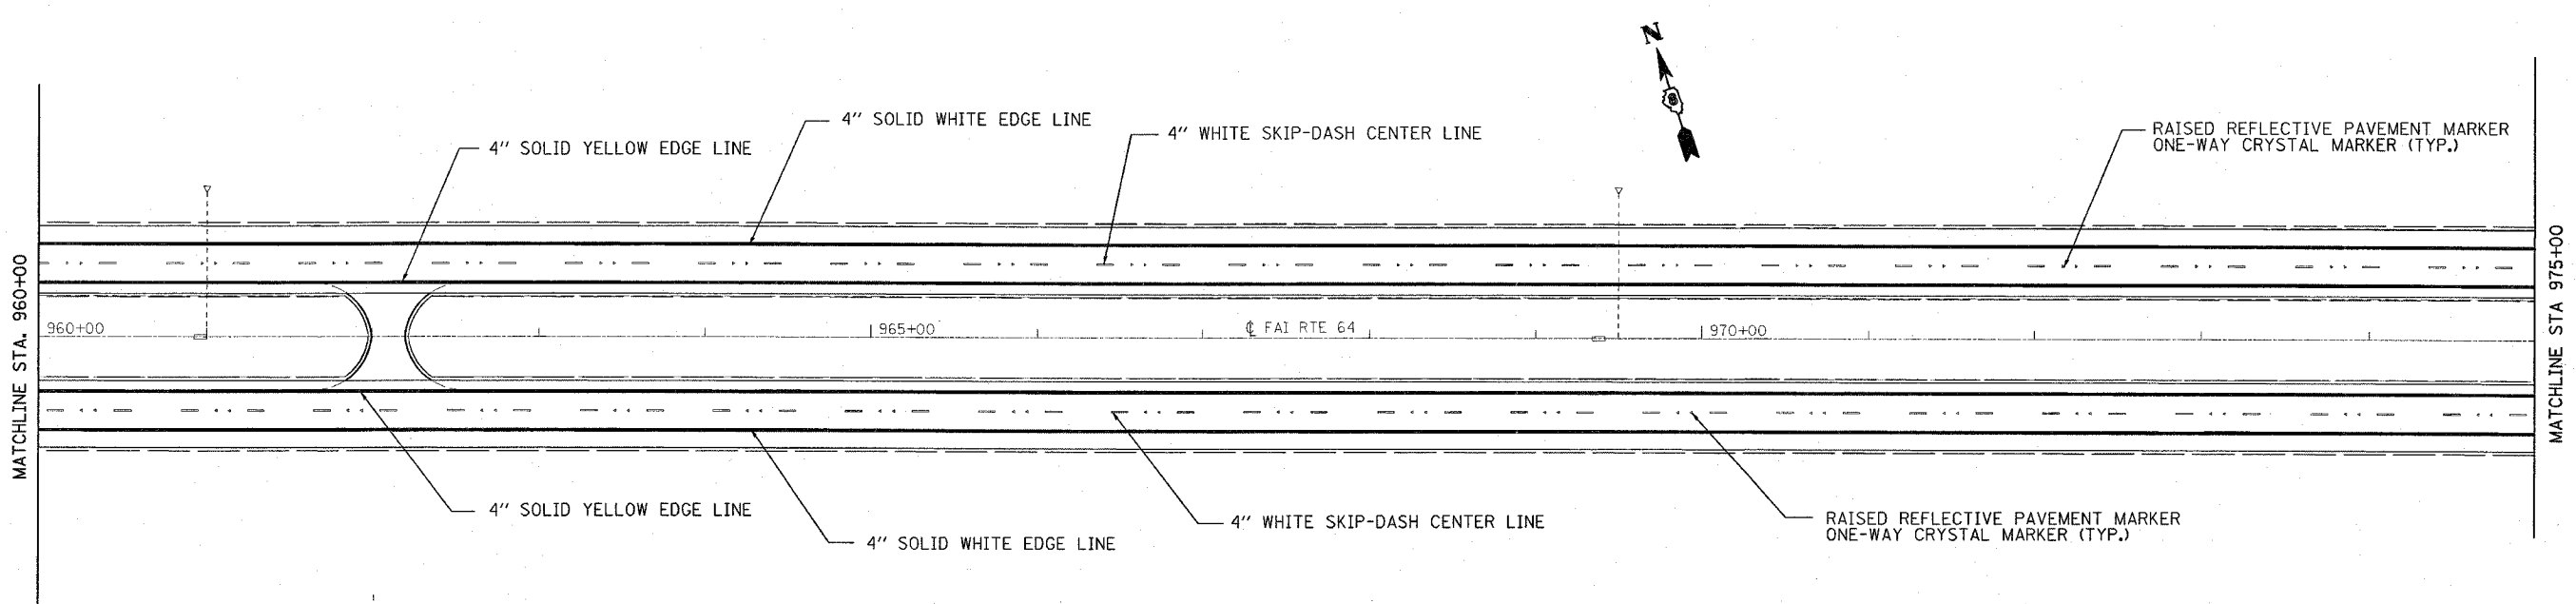


F.A.I. RTE.	SECTION	COUNTY	TOTAL SHEETS	SHEET NO.
64	82-8RS-1	ST. CLAIR	39	16
STA. 945+00		TO STA. 975+00		
FED. ROAD DIST. NO.	ILLINOIS	FED. AID PROJECT		

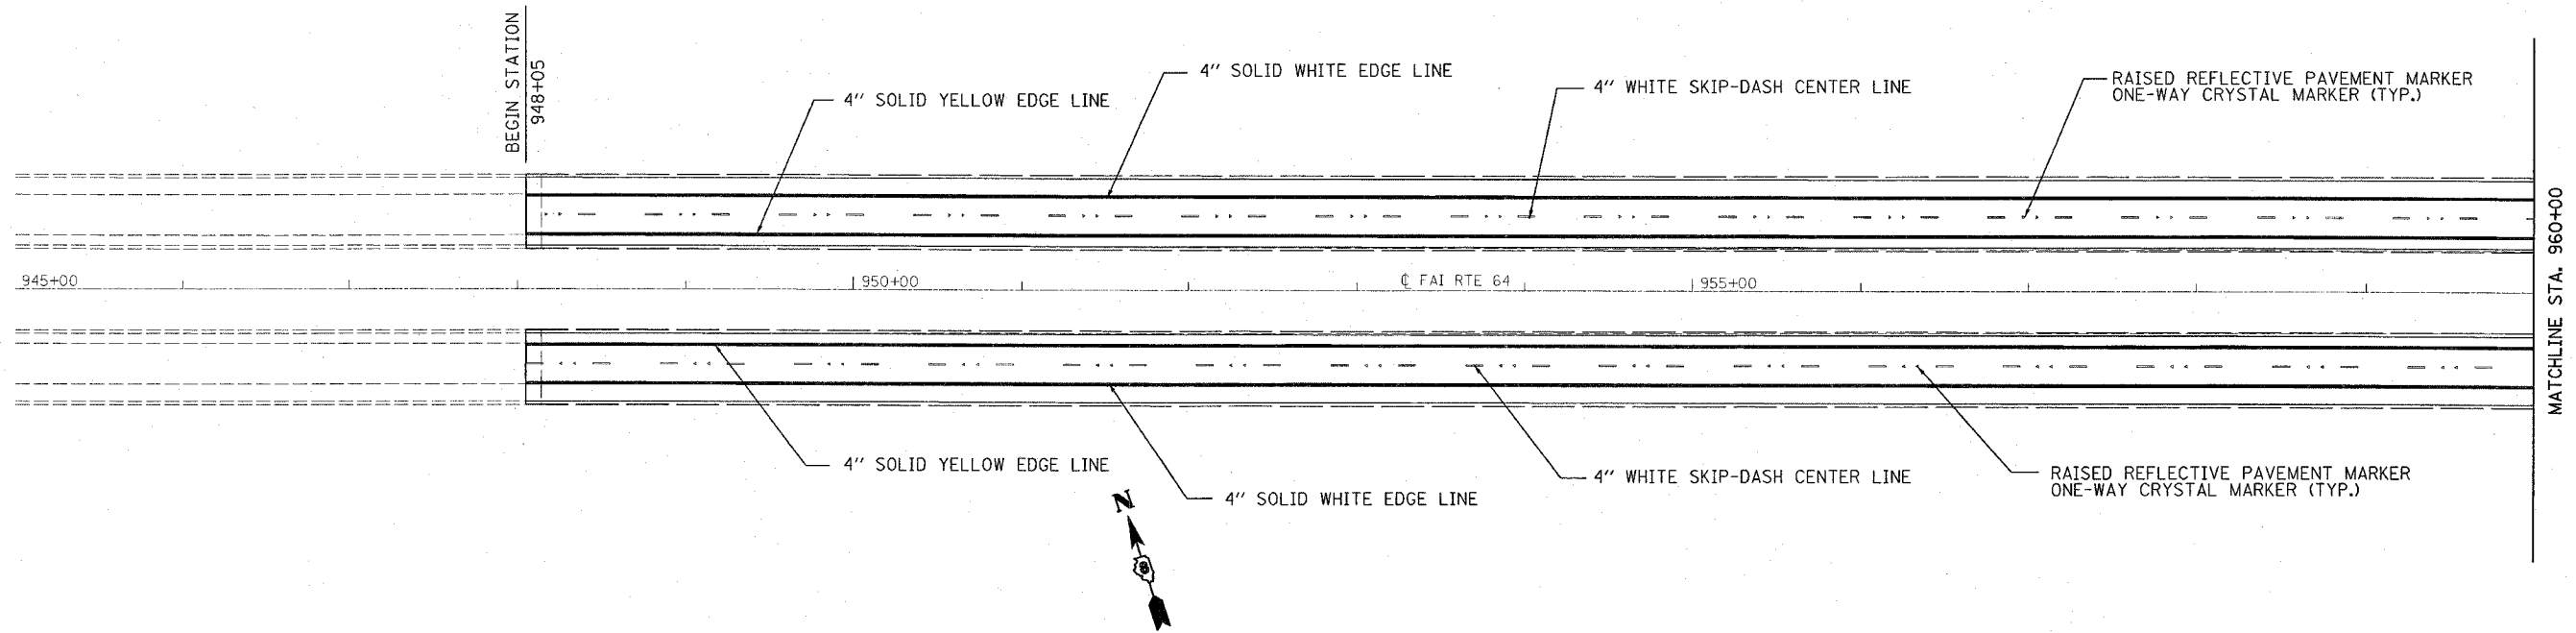

NOTE : POLYUREA PAVEMENT MARKING SHALL BE USED ON CONCRETE BRIDGE DECKS.

REVISIONS	
NAME	DATE

ILLINOIS DEPARTMENT OF TRANSPORTATION
PAVEMENT MARKING SHEET
 FAI ROUTE 64
 SECTION 82-8RS-1
 ST. CLAIR COUNTY
 SCALE: VERT. _____
 HORIZ. _____
 DATE _____ DRAWN BY _____
 CHECKED BY _____

PLOT DATE : 9/29/2006
 FILE NAME : c:\pavement\mkt\82-8rs-1\pavement\mkt\06\06b.dgn
 PLOT SCALE : 50.00000 1/1 IN.
 REFERENCE : NREF*