
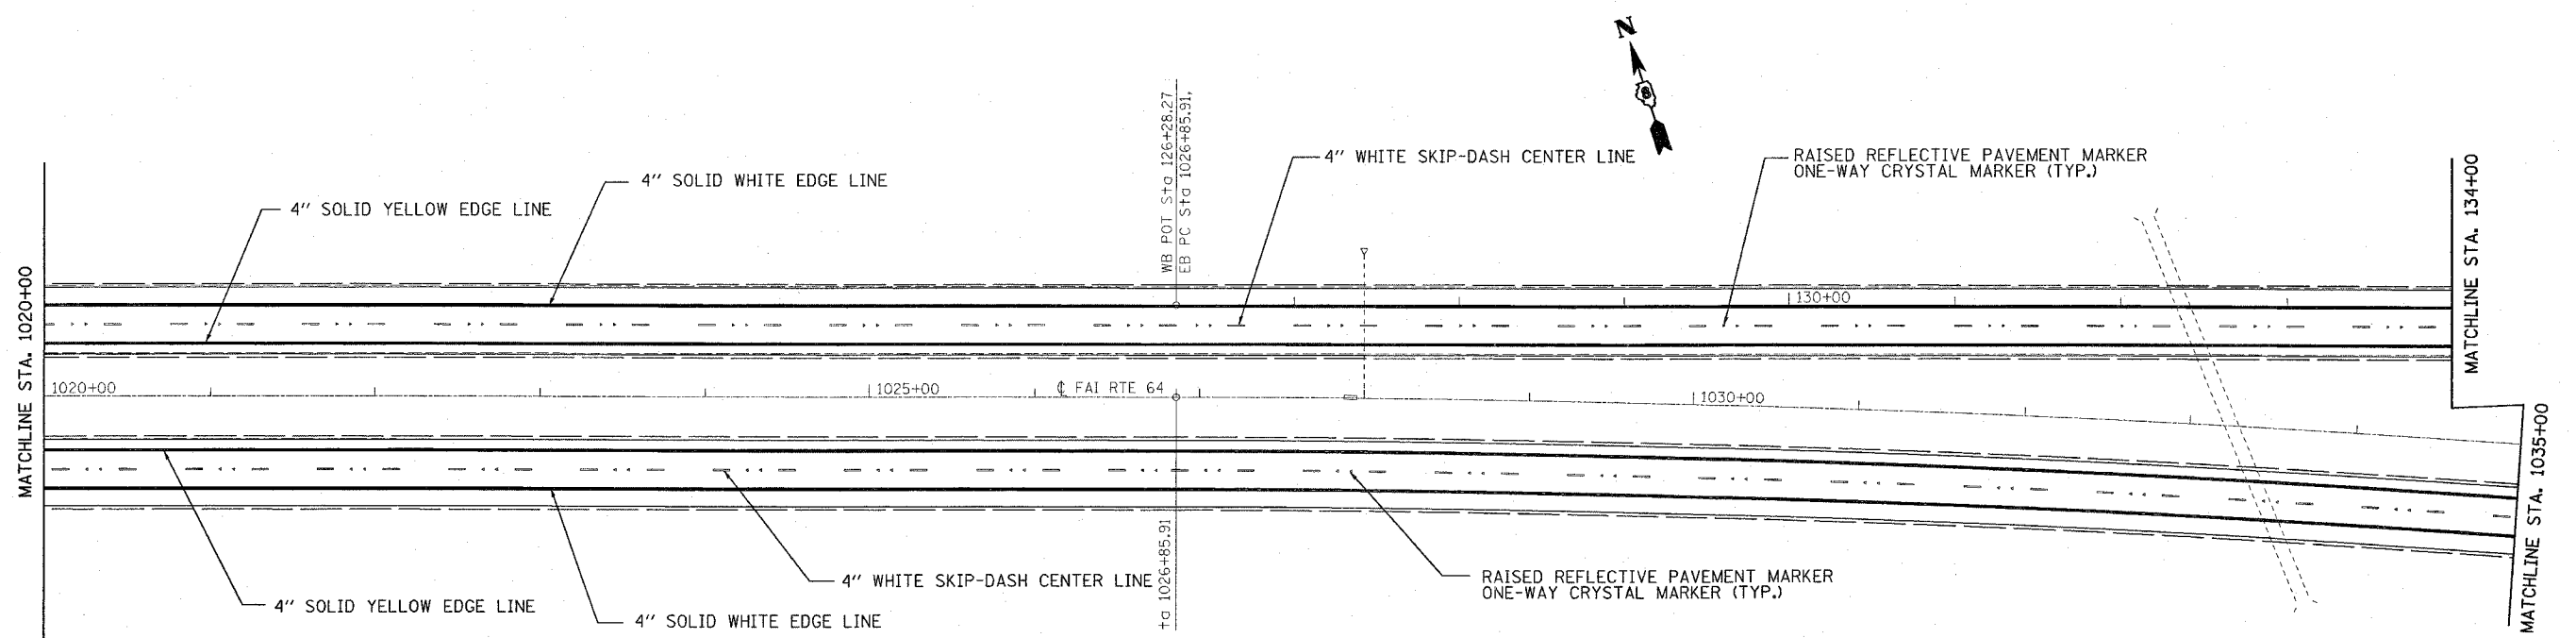


F.A.I. RTE.	SECTION	COUNTY	TOTAL SHEETS	SHEET NO.
64	82-BRS-1	ST. CLAIR	39	18
STA. 1005+00		TO STA. 1035+00		
FED. ROAD DIST. NO.		ILLINOIS FED. AID PROJECT		

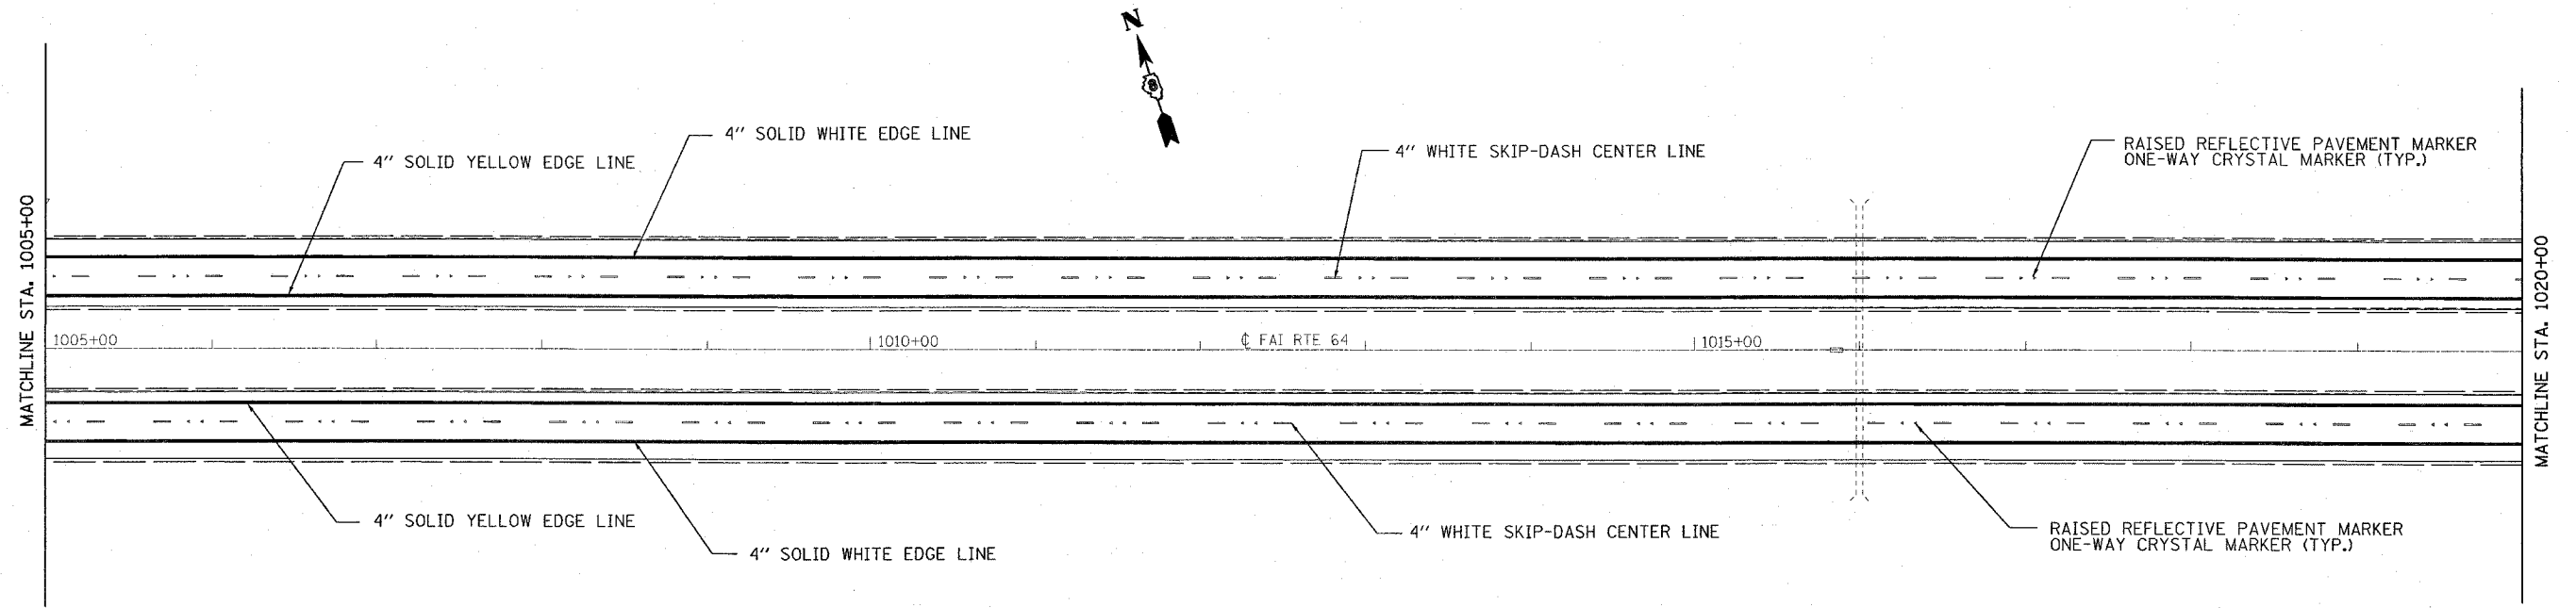

NOTE : POLYUREA PAVEMENT MARKING SHALL BE USED ON CONCRETE BRIDGE DECKS.

REVISIONS	
NAME	DATE

ILLINOIS DEPARTMENT OF TRANSPORTATION  
**PAVEMENT MARKING SHEET**  
 FAI ROUTE 64  
 SECTION 82-BRS-1  
 ST. CLAIR COUNTY

SCALE: VERT. \_\_\_\_\_  
 HORIZ. \_\_\_\_\_  
 DATE \_\_\_\_\_

DRAWN BY \_\_\_\_\_  
 CHECKED BY \_\_\_\_\_

PLOT DATE = 9/29/2006  
 FILE NAME = c:\projects\ed\0485\plan\pvm\k18485a.dgn  
 PLOT SCALE = 50.0000 / IN.  
 REFERENCE = REF#