


STATE OF ILLINOIS  
DEPARTMENT OF TRANSPORTATION


SHEET 2  
OF 3

F.A.I. RTE.	SECTION	COUNTY	TOTAL SHEETS	SHEET NO.
64	82-8B	ST. CLAIR	39	30
FED. ROAD DIST. NO.	ILLINOIS	FED. AID PROJECT	CONTRACT NO. 76037	

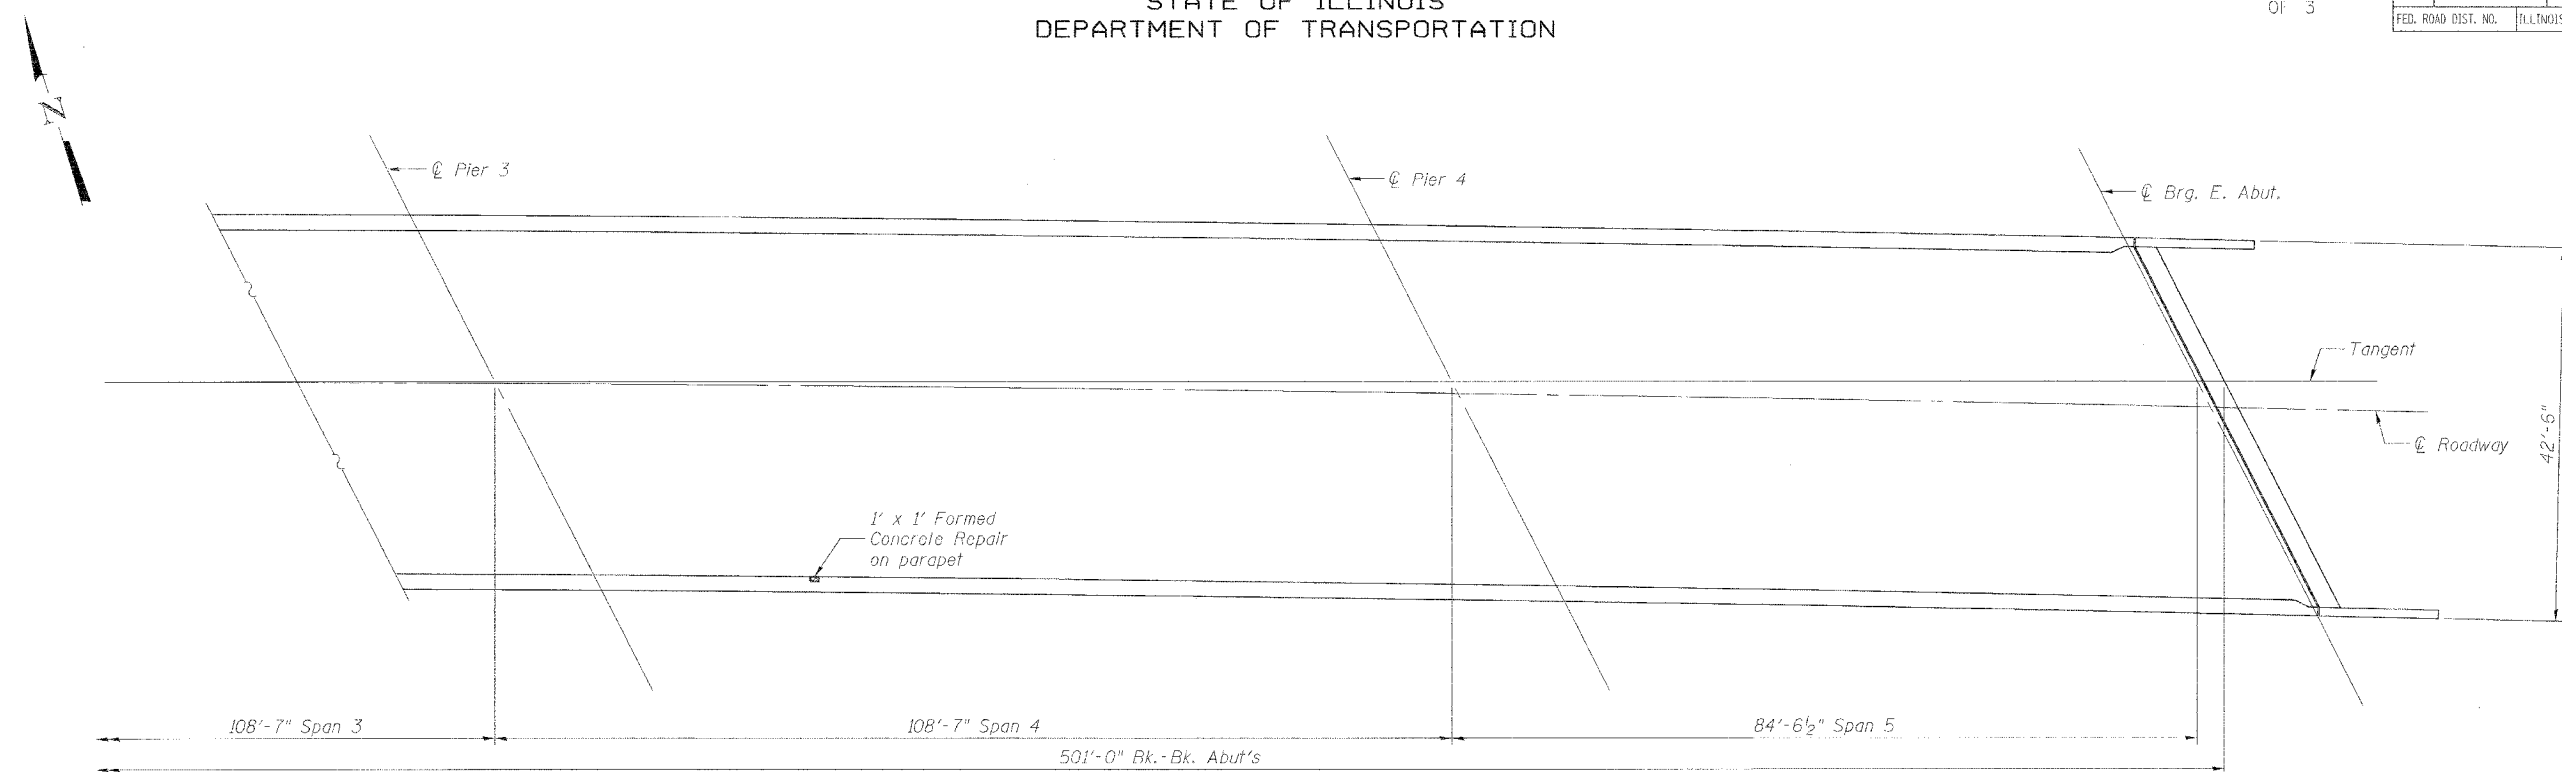


PARTIAL DECK PLAN

\*Note:  
A Polymer Concrete Nosing has already been applied to a 27' section (both lanes) at each abutment and does NOT need to be re-applied at these sections. Only remove the existing sealer and install the Silicone Joint Sealer.

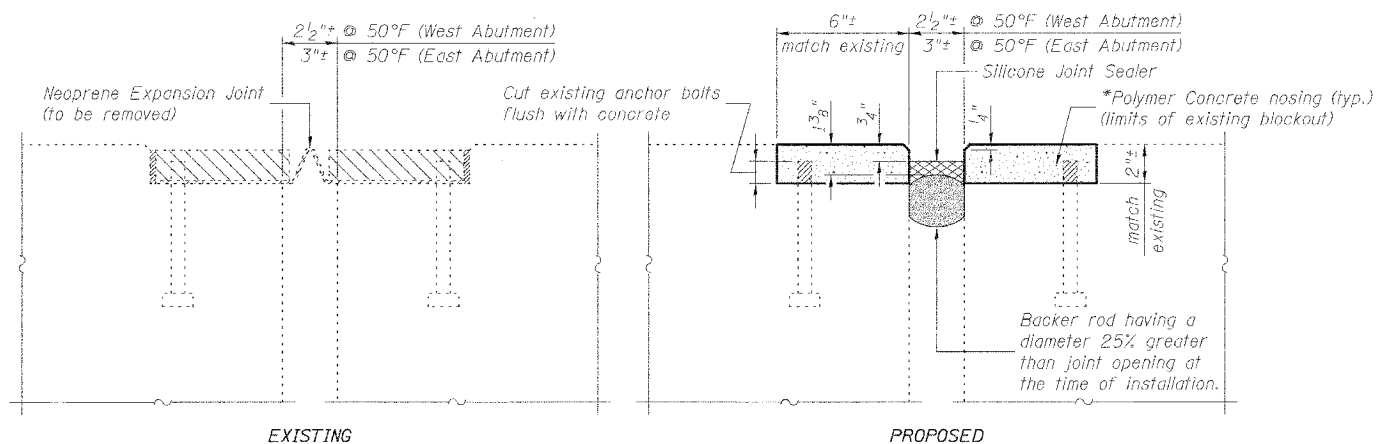

SECTION AT EXPANSION JOINT

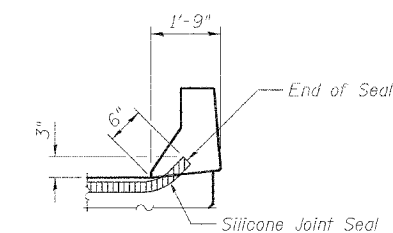

TYPICAL END OF SEAL TREATMENT AT EXPANSION JOINT

BILL OF MATERIAL

Concrete Sealer	Sq. Yd.	2624
Formed Concrete Repair (Depth < 5")	Sq. Ft.	1
Silicone Joint Sealer, 2.5"	Foot	47
Silicone Joint Sealer, 3"	Foot	47
Polymer Concrete	Cu. Ft.	6

SUPERSTRUCTURE  
FAI 64 (EB) OVER  
SILVER CREEK  
FAI ROUTE 64 SECTION 82-8B  
ST. CLAIR COUNTY  
STATION 1046+44  
STRUCTURE NO. 082-0187

**JD** Johnson, Depp & Quisenberry  
CONSULTING ENGINEERS  
Springfield, Illinois

DESIGNED: CDB	DRAWN: P. Roy
CHECKED: DCD	CHECKED: CDB/DCD

FILE: F:\1039 IL-08VW4 L-64 Bridge Repairs (Set)2\3-SICRT-SilverCreek-EB-02\superstr.dgn  
USER: P. Roy  
DATE: 03/10/2006 10:25:32