


STATE OF ILLINOIS
DEPARTMENT OF TRANSPORTATION


SHEET 2
OF 3

F.A.I. RTE.	SECTION	COUNTY	TOTAL SHEETS	SHEET NO.
64	82-8B	ST. CLAIR	39	33
FED. ROAD DIST. NO.	ILLINOIS FED. AID PROJECT		CONTRACT NO. 76037	

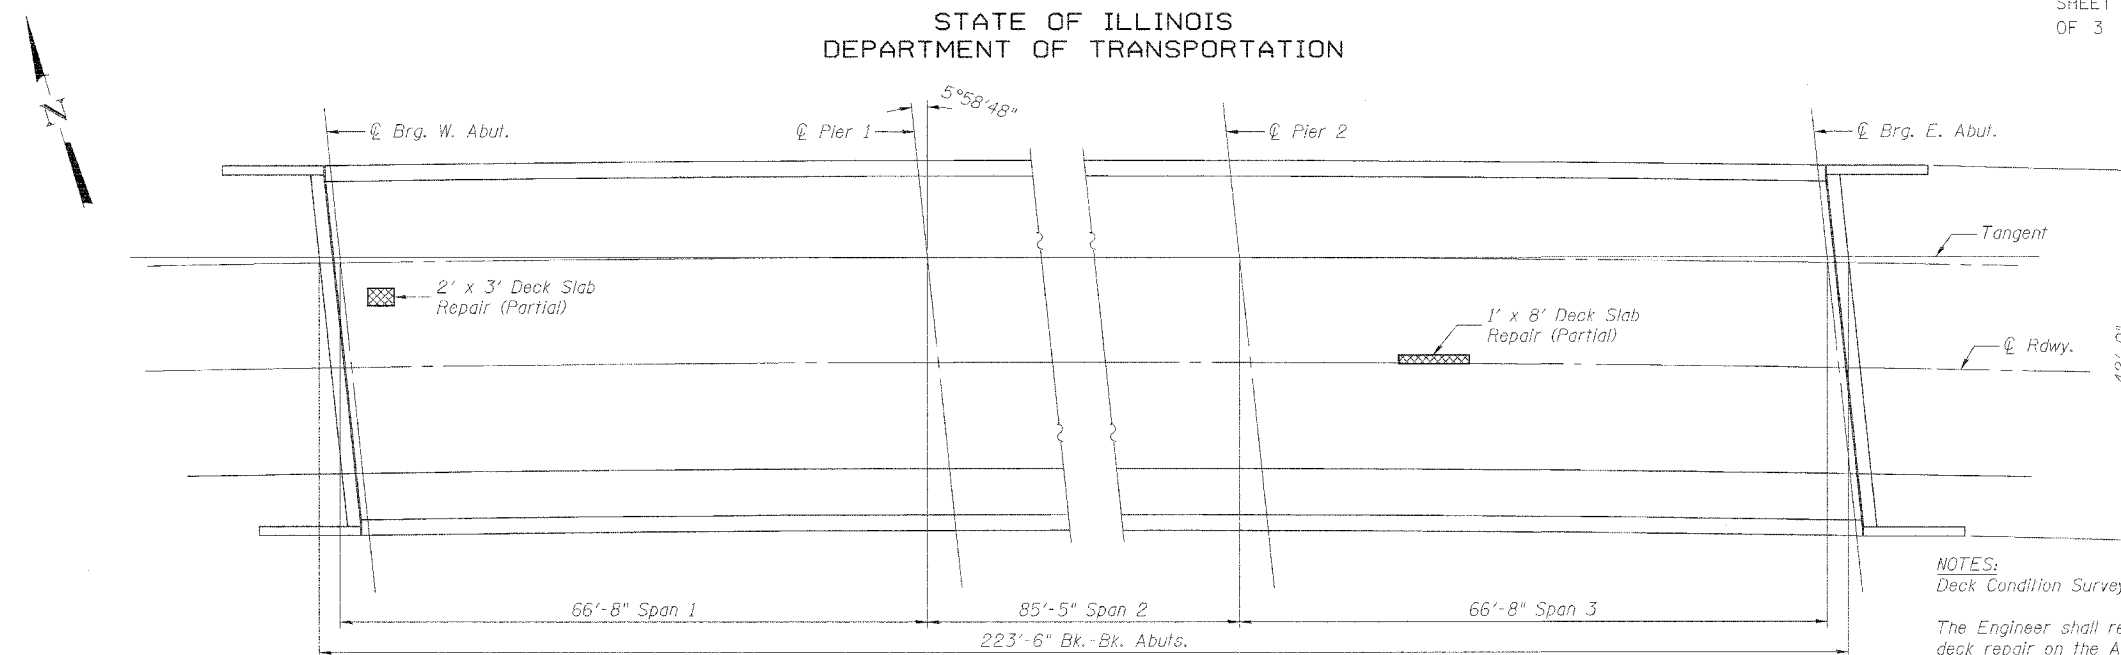


NOTES:
Deck Condition Survey performed May 17, 2005.
The Engineer shall record actual locations of deck repair on the As-Built plans.

PARTIAL DECK PLAN

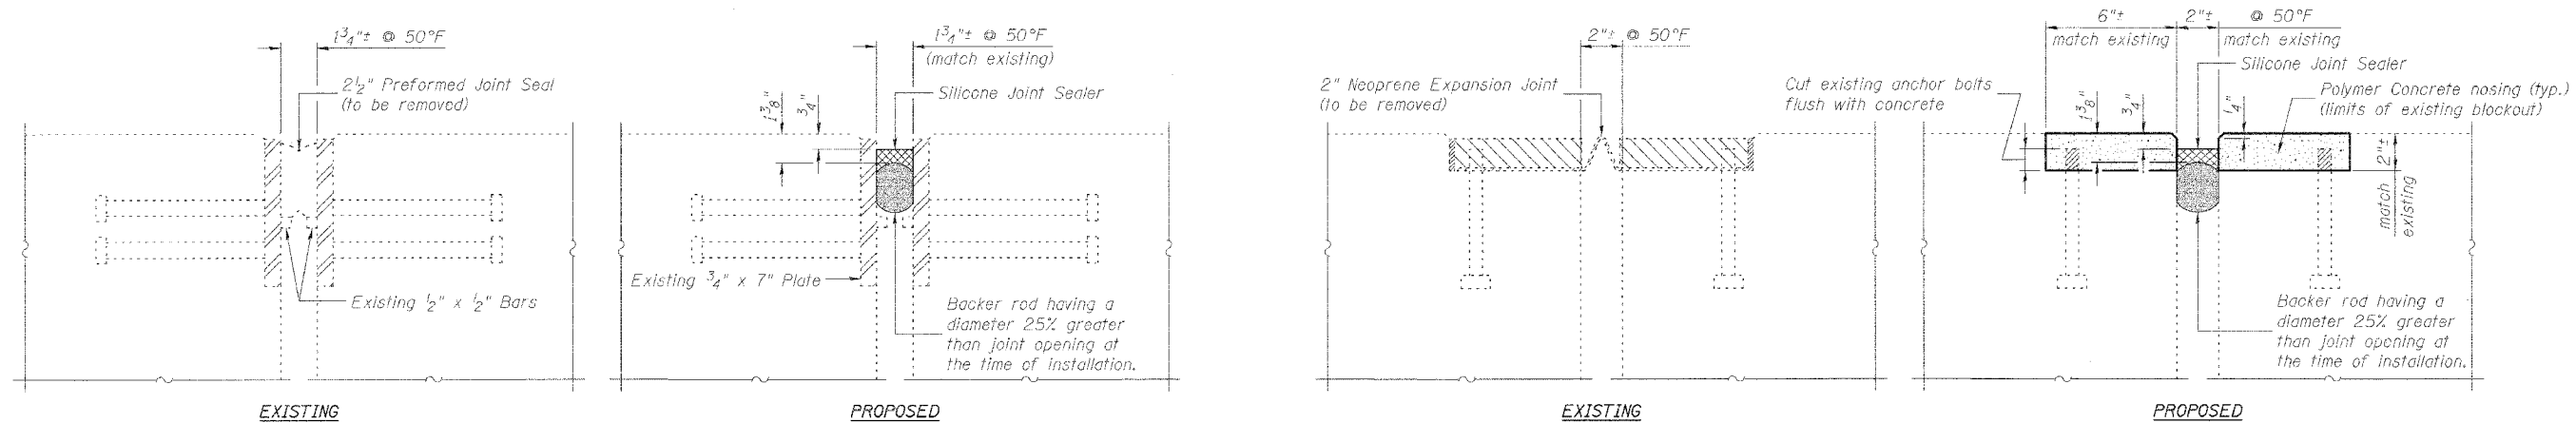

SECTION AT EXPANSION JOINT-WEST ABUTMENT

SECTION AT EXPANSION JOINT-EAST ABUTMENT

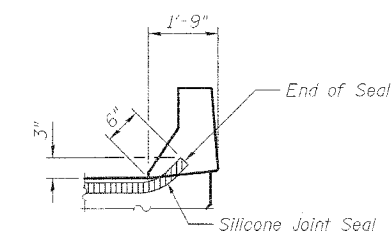

TYPICAL END OF SEAL TREATMENT AT EXPANSION JOINT

BILL OF MATERIAL

Concrete Sealer	Sq. Yd.	1158
Polymer Concrete	Cu. Ft.	7
Silicone Joint Sealer, 2"	Foot	41
Silicone Joint Sealer, 1 3/4"	Foot	41
Deck Slab Repair (Partial)	Sq. Yd.	2

SUPERSTRUCTURE
FAI 64 (WB) OVER
LITTLE SILVER CREEK
FAI ROUTE 64 SECTION 82-8B
ST. CLAIR COUNTY
STATION 162+21 (WB)
STRUCTURE NO. 082-0188

Johnson, Depp & Quisenberry
CONSULTING ENGINEERS
Springfield, Illinois

DESIGNED: CDB	DRAWN: P. Roy
CHECKED: DCD	CHECKED: CDB/DCD

DATE: 03/10/2006 10:52:54 USER: P. Roy FILE: F:\10089 IL-DBV\41-64 Brgs Repairs (Saf2)\4-SN088-LittleSilverCreek-WB02superstr.dgn