


F.A. RTE.	SECTION	COUNTY	TOTAL SHEETS	SHEET NO.
336A	31BR	MADISON	11	10
STA. 43+32.00		TO STA. 45+00.00		
FED. ROAD DIST. NO.		ILLINOIS FED. AID PROJECT		

FINAL SURVEY	DATE
SURVEYED	
NOTE BOOK	
TEMP. PLATE	
AREAS CHECKED	
NO.	

ORIGINAL SURVEY	DATE
SURVEYED	
NOTE BOOK	
TEMP. PLATE	
AREAS CHECKED	
NO.	

PLOT DATE = 3/28/2006
 FILE NAME = c:\projects\view\81808\plan\prints\800x
 PLOT SCALE = 1/8"=1'-0"
 USER NAME = gclink

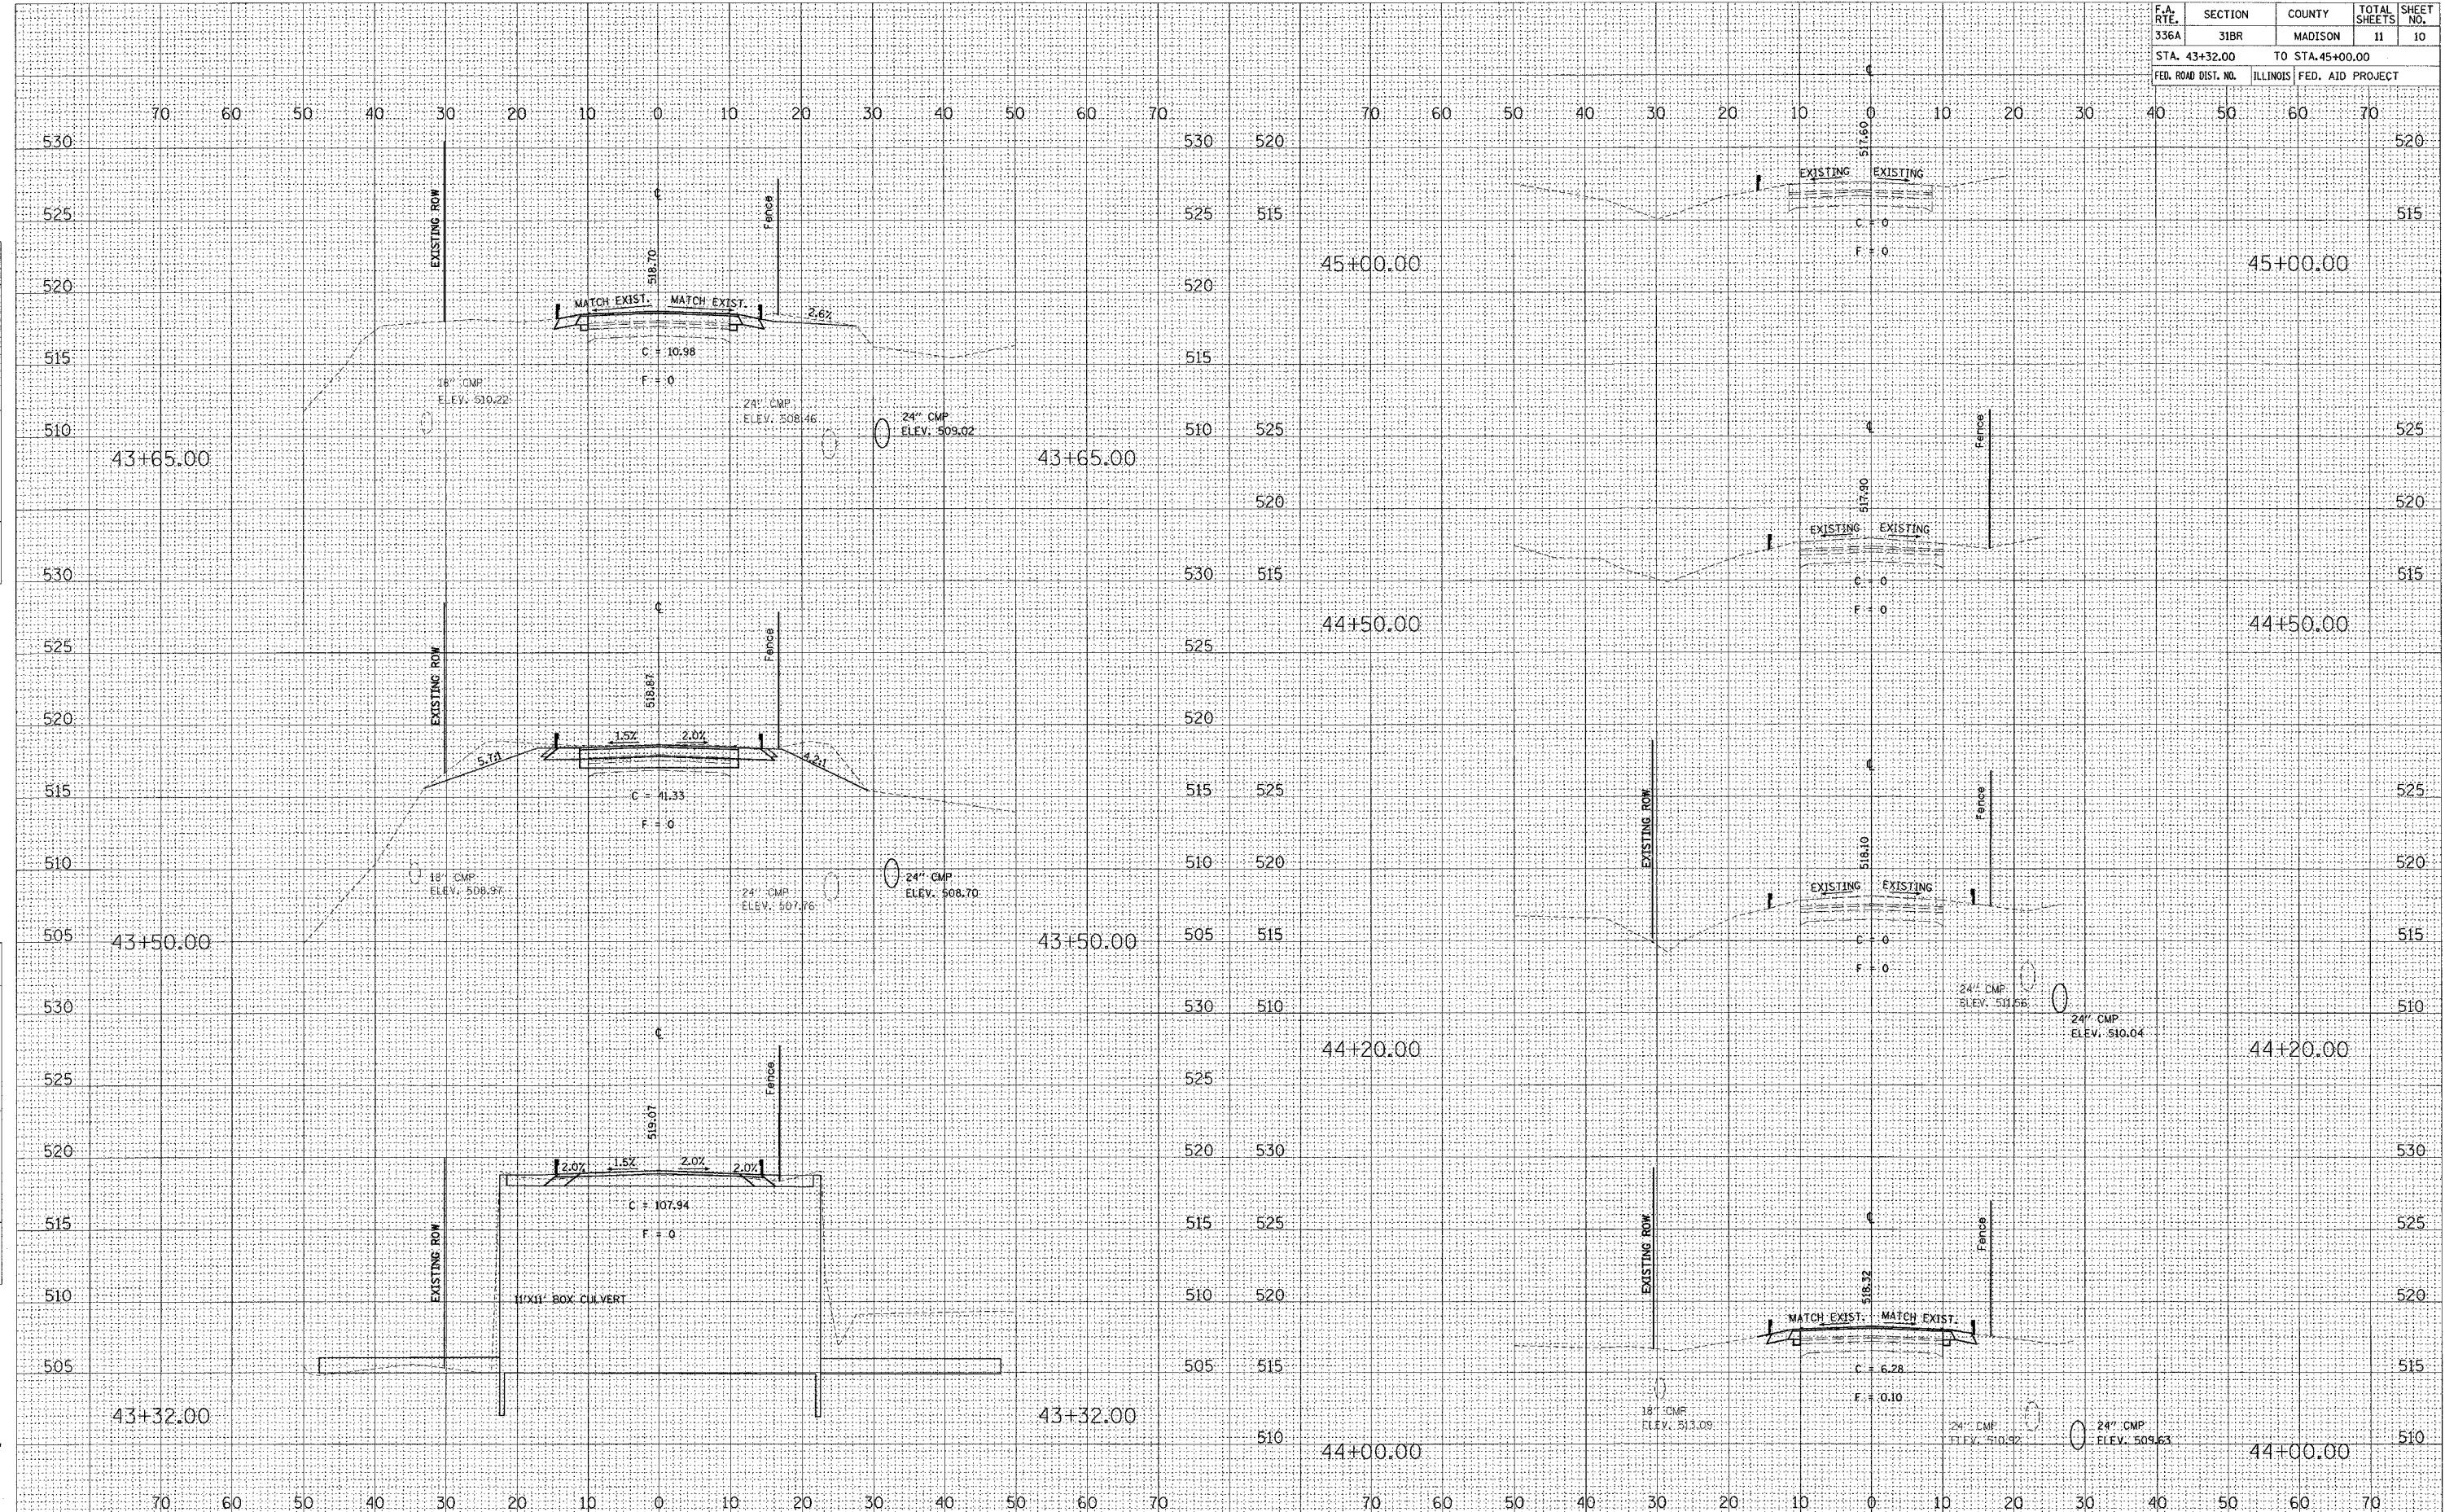

TROY ROAD STATION 43+32.00 TO STATION 45+00.00