


F.A.P. RTE.	SECTION	COUNTY	TOTAL SHEETS	SHEET NO.
310		MADISON	452	19
STA. 35+650.000		TO STA. 36+858.745		
FED. ROAD DIST. NO.		ILLINOIS FED. AID PROJECT		


CURVE P_ALNIMNL-6
 PI Sta. 36+194.086
 $\Delta = 70^\circ 24' 53.2''$ (RT)
 T = 896.132 m
 R = 1,270.000 m
 L = 1,464.405 m
 E = 284.333 m
 PC Sta. 35+297.954
 PT Sta. 36+858.745
 SE 4.1%
 TR = 13.5m
 SE RUN = 1517.891m
 SE ATTAINED Sta. 35+240.904 TO Sta. 35+319.404
 SE REMOVED Sta. 36+837.295 TO Sta. 36+915.795

SECTION 60-14
 SECTION 60-14-1B
 CONTRACT NO. 76321

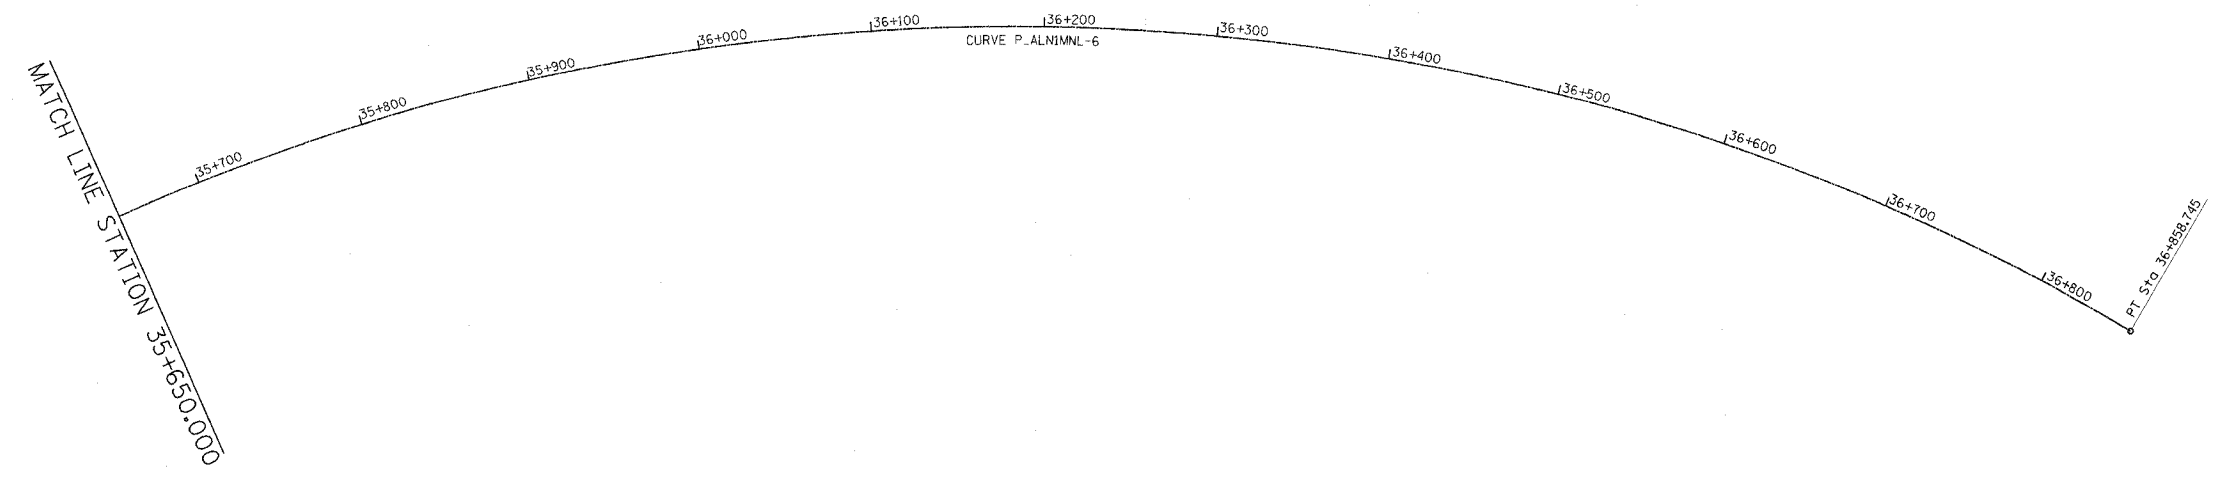

GROUND COORDINATES FOR FAP 310, (MAINLINE)

DESCRIPTION	COORDINATE	
	NORTH	EAST
PI STA 36+194.086	253215.1990	700596.3380
PT STA 36+858.745	254059.4870	700295.9546

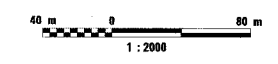

REVISIONS	
NAME	DATE

ILLINOIS DEPARTMENT OF TRANSPORTATION
HORIZONTAL CONTROL
 FAP ROUTE 310
 FAP ROUTE 310 SECTION 60-14, 60-14-1B
 MADISON COUNTY
 DRAWN BY
 CHECKED BY
 DATE

HORIZONTAL CONTROL, FAP 310, STA. 35+650.000 TO STA. 36+858.745

Digitized by the Illinois State Library, 2006