
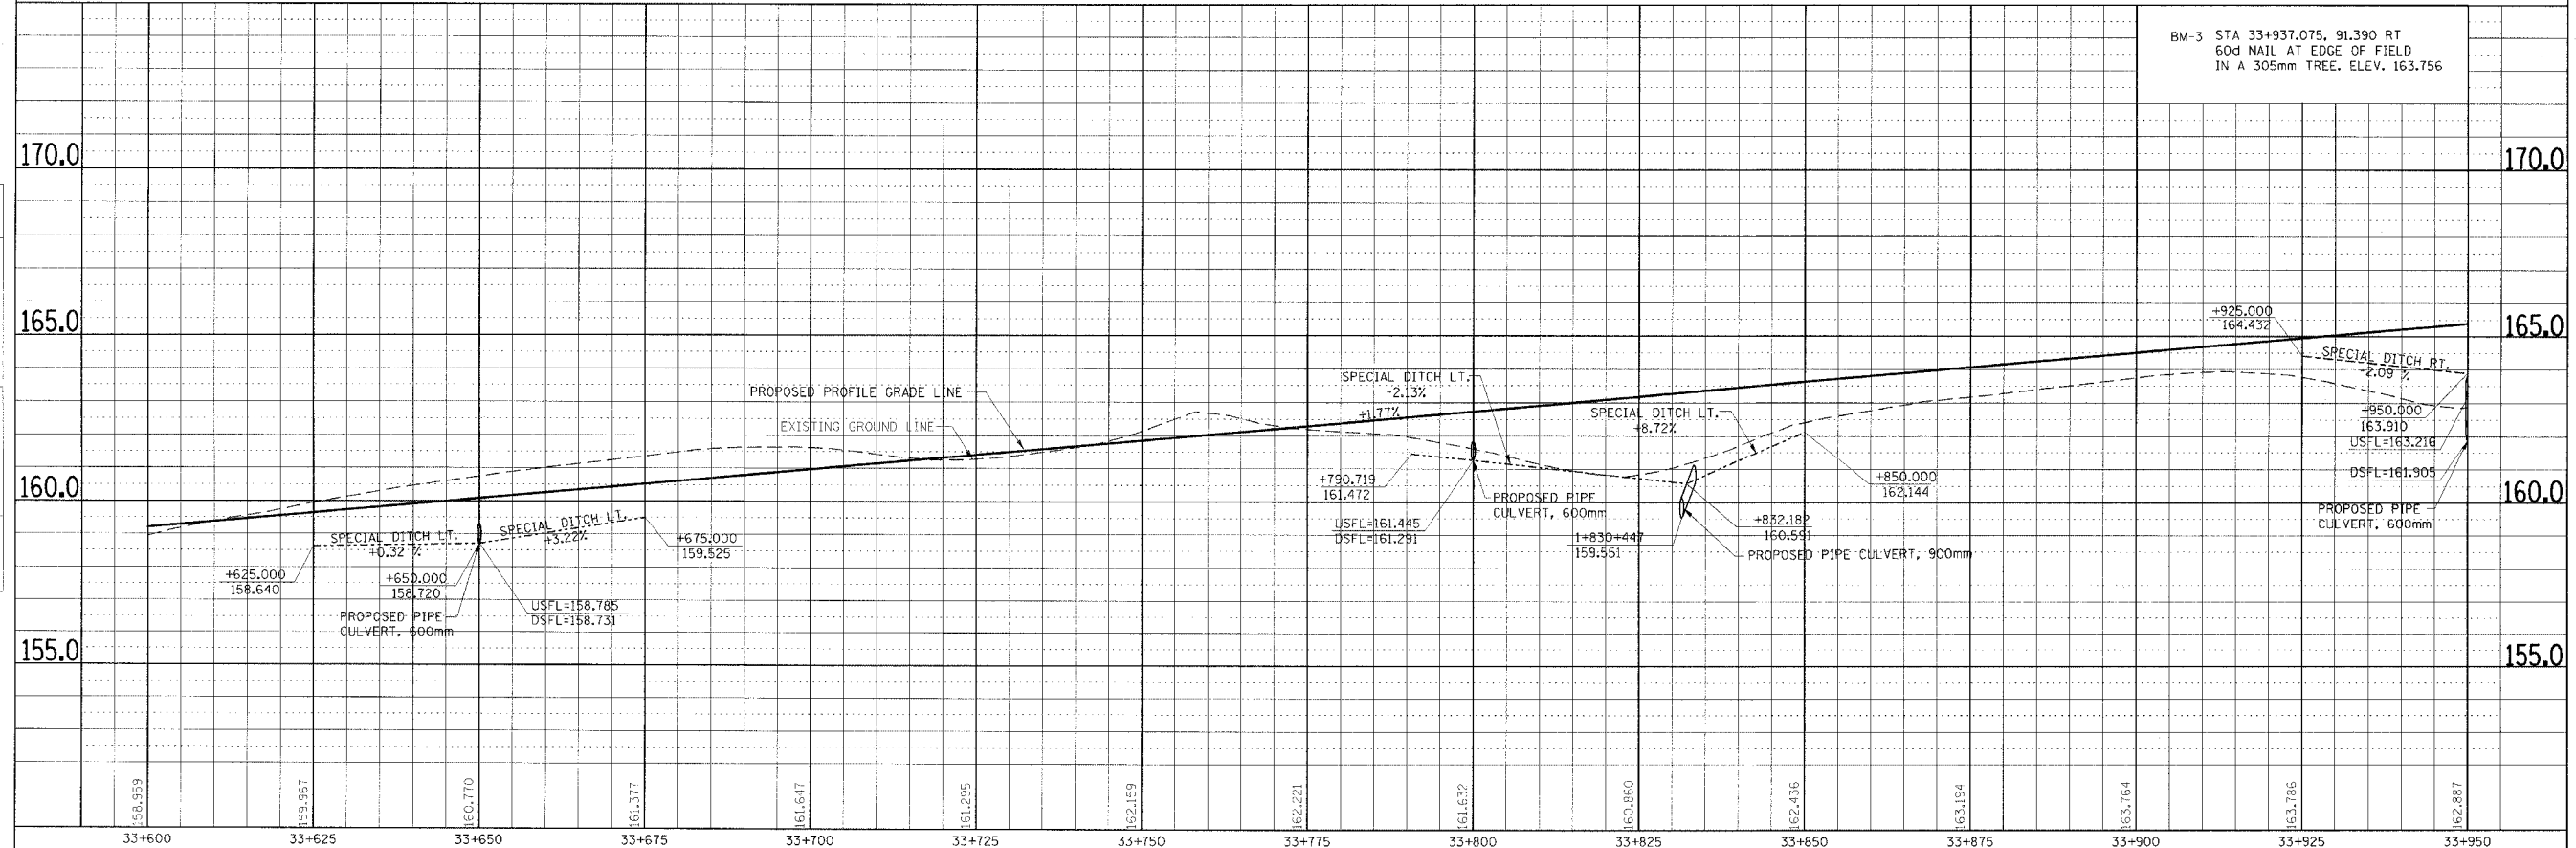


| F.A.P. RTE. | SECTION | COUNTY | TOTAL SHEETS | SHEET NO. |
|---------------------|---------|---------------------------|--------------|-----------|
| 310 | | MADISON | 452 | 33 |
| STA. 33+600.000 | | TO STA. 33+950.000 | | |
| FED. ROAD DIST. NO. | | ILLINOIS FED. AID PROJECT | | |
| SECTION 60-14 | | SECTION 60-14-1B | | |
| CONTRACT NO. 76321 | | | | |

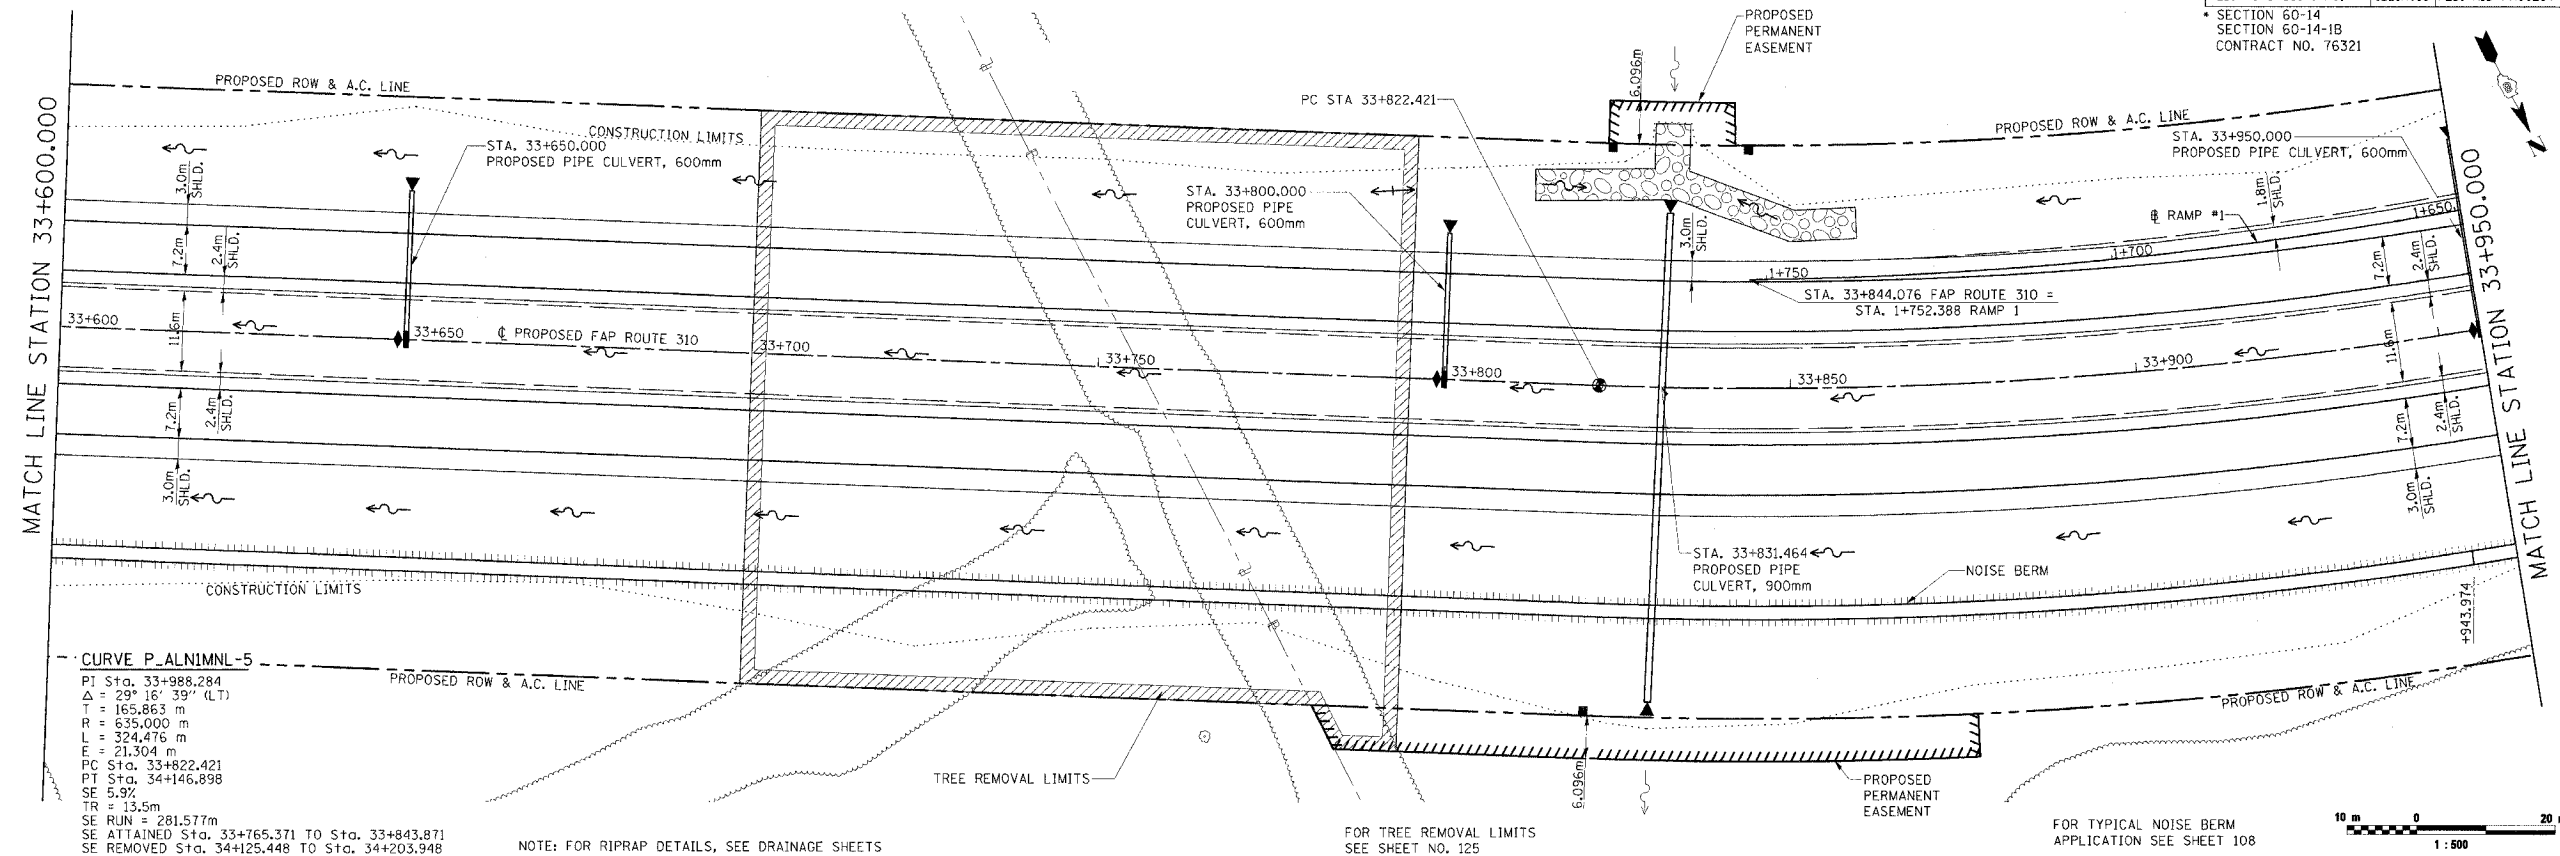

PLAN & PROFILE, FAP ROUTE 310, STA. 33+600.000 TO STA. 33+950.000

| FINAL SURVEY | BY | DATE |
|--------------------|----|------|
| SURVEY PLOTTED | | |
| NOTE BOOK TEMPLATE | | |
| AREAS CHECKED | | |
| NO. | | |

| ORIGINAL SURVEY | BY | DATE |
|--------------------|----|------|
| SURVEY PLOTTED | | |
| NOTE BOOK TEMPLATE | | |
| AREAS CHECKED | | |
| NO. | | |