


F.A.P. RTE.	SECTION	COUNTY	TOTAL SHEETS	SHEET NO.
310		MADISON	452	37
STA. 35+000.000		TO STA. 35+350.000		
FED. ROAD DIST. NO.		ILLINOIS FED. AID PROJECT		
SECTION 60-14		SECTION 60-14-1B		
CONTRACT NO. 76321				


MATCH LINE STATION 35+000.000

STA. 35+150.000  
END  
SECTION 60-14

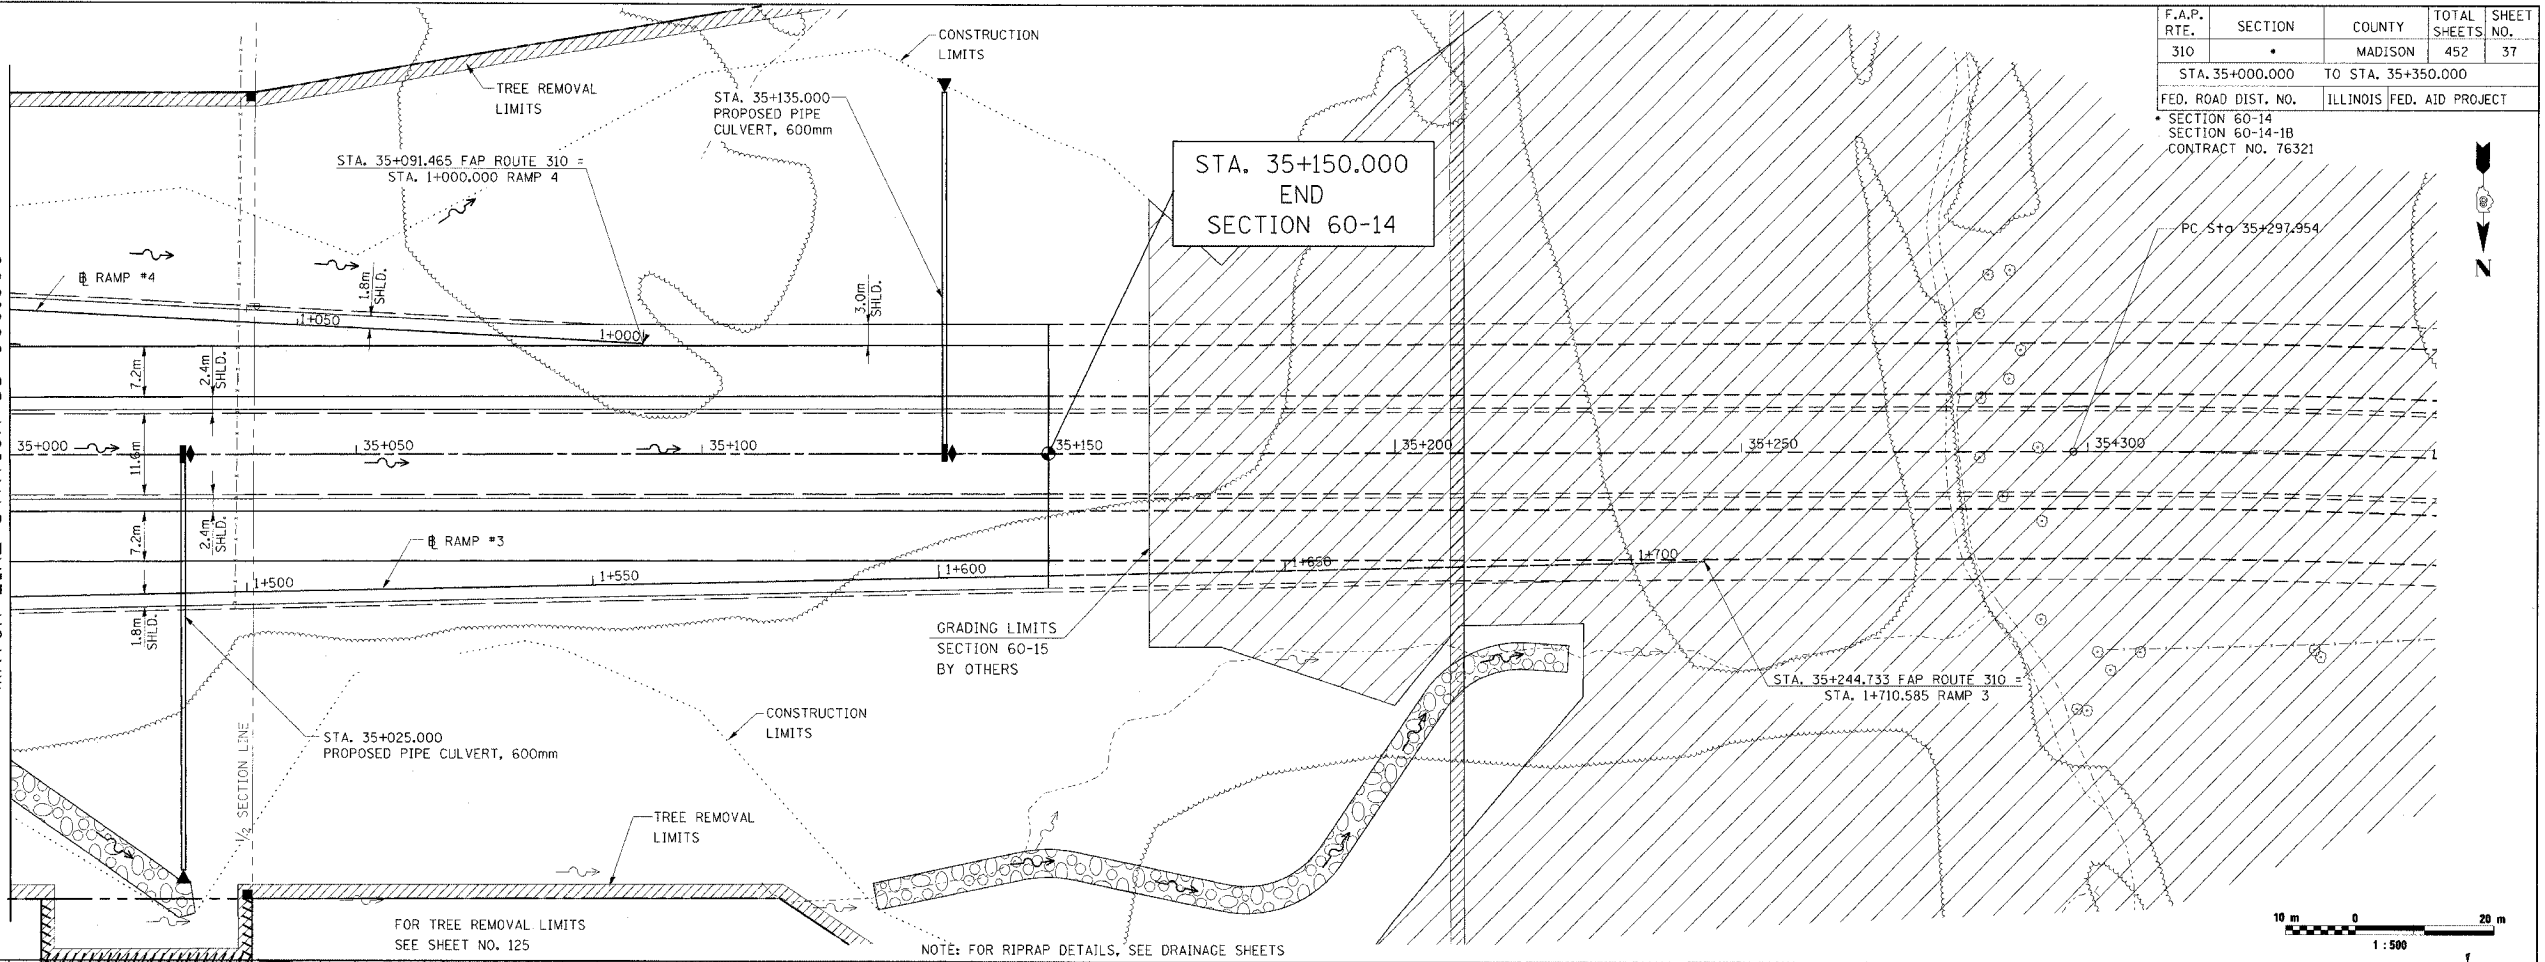

FINAL SURVEYED	BY	DATE
SURVEY PLOTTED		
NOTE BOOK TEMPLATE		
AREAS CHECKED		
NO.		

ORIGINAL SURVEYED	BY	DATE
SURVEY PLOTTED		
NOTE BOOK TEMPLATE		
AREAS CHECKED		
NO.		

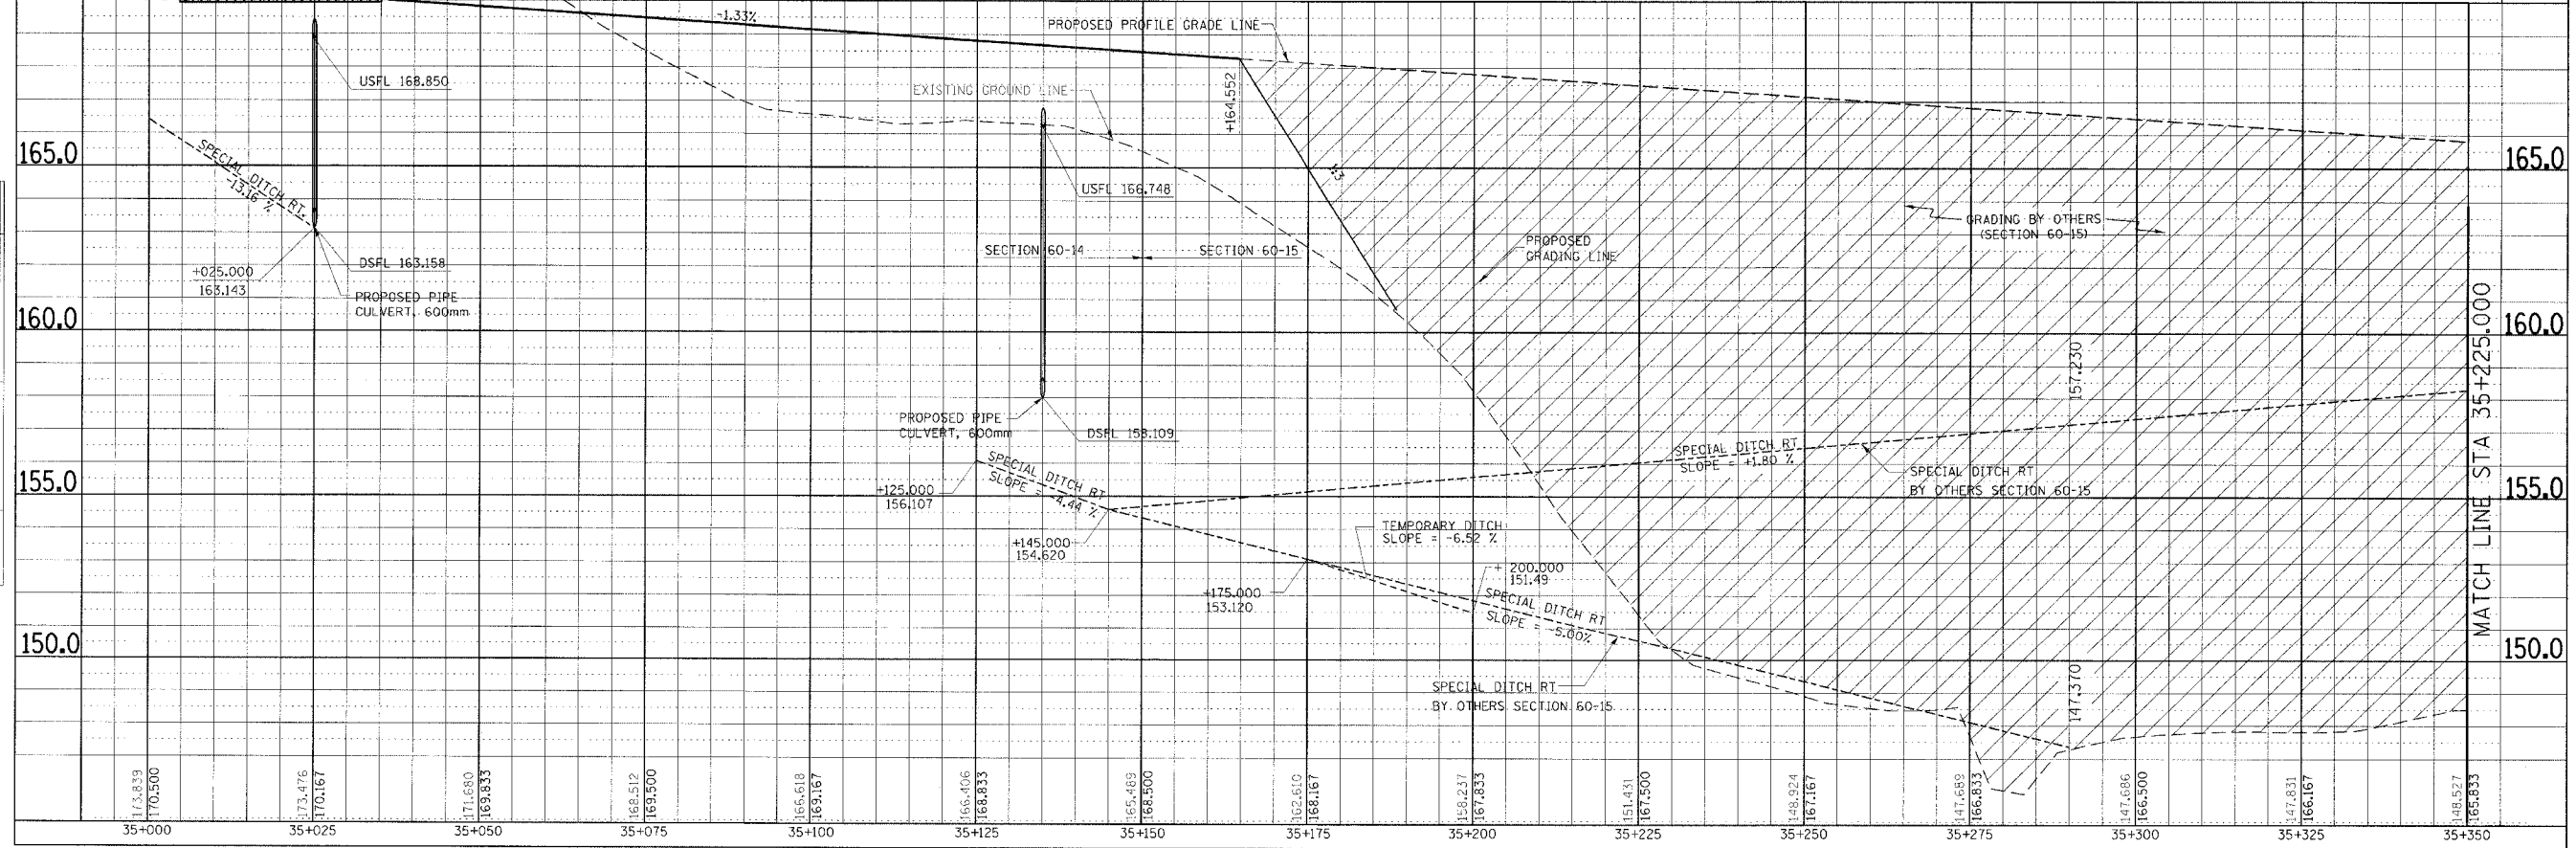

PLAN & PROFILE, FAP ROUTE 310, STA. 35+000.000 TO STA. 35+350.000

DRAWN BY: J. W. WOOD, P.E. DATE: 10/24/00