


F.A. RTE.	SECTION	COUNTY	TOTAL SHEETS	SHEET NO.
310		MADISON	452	40
STA. 1+500.000		TO STA.		
FED. ROAD DIST. NO.	ILLINOIS	FED. AID PROJECT		
SECTION 60-14 SECTION 60-14-1B CONTRACT NO. 76321				

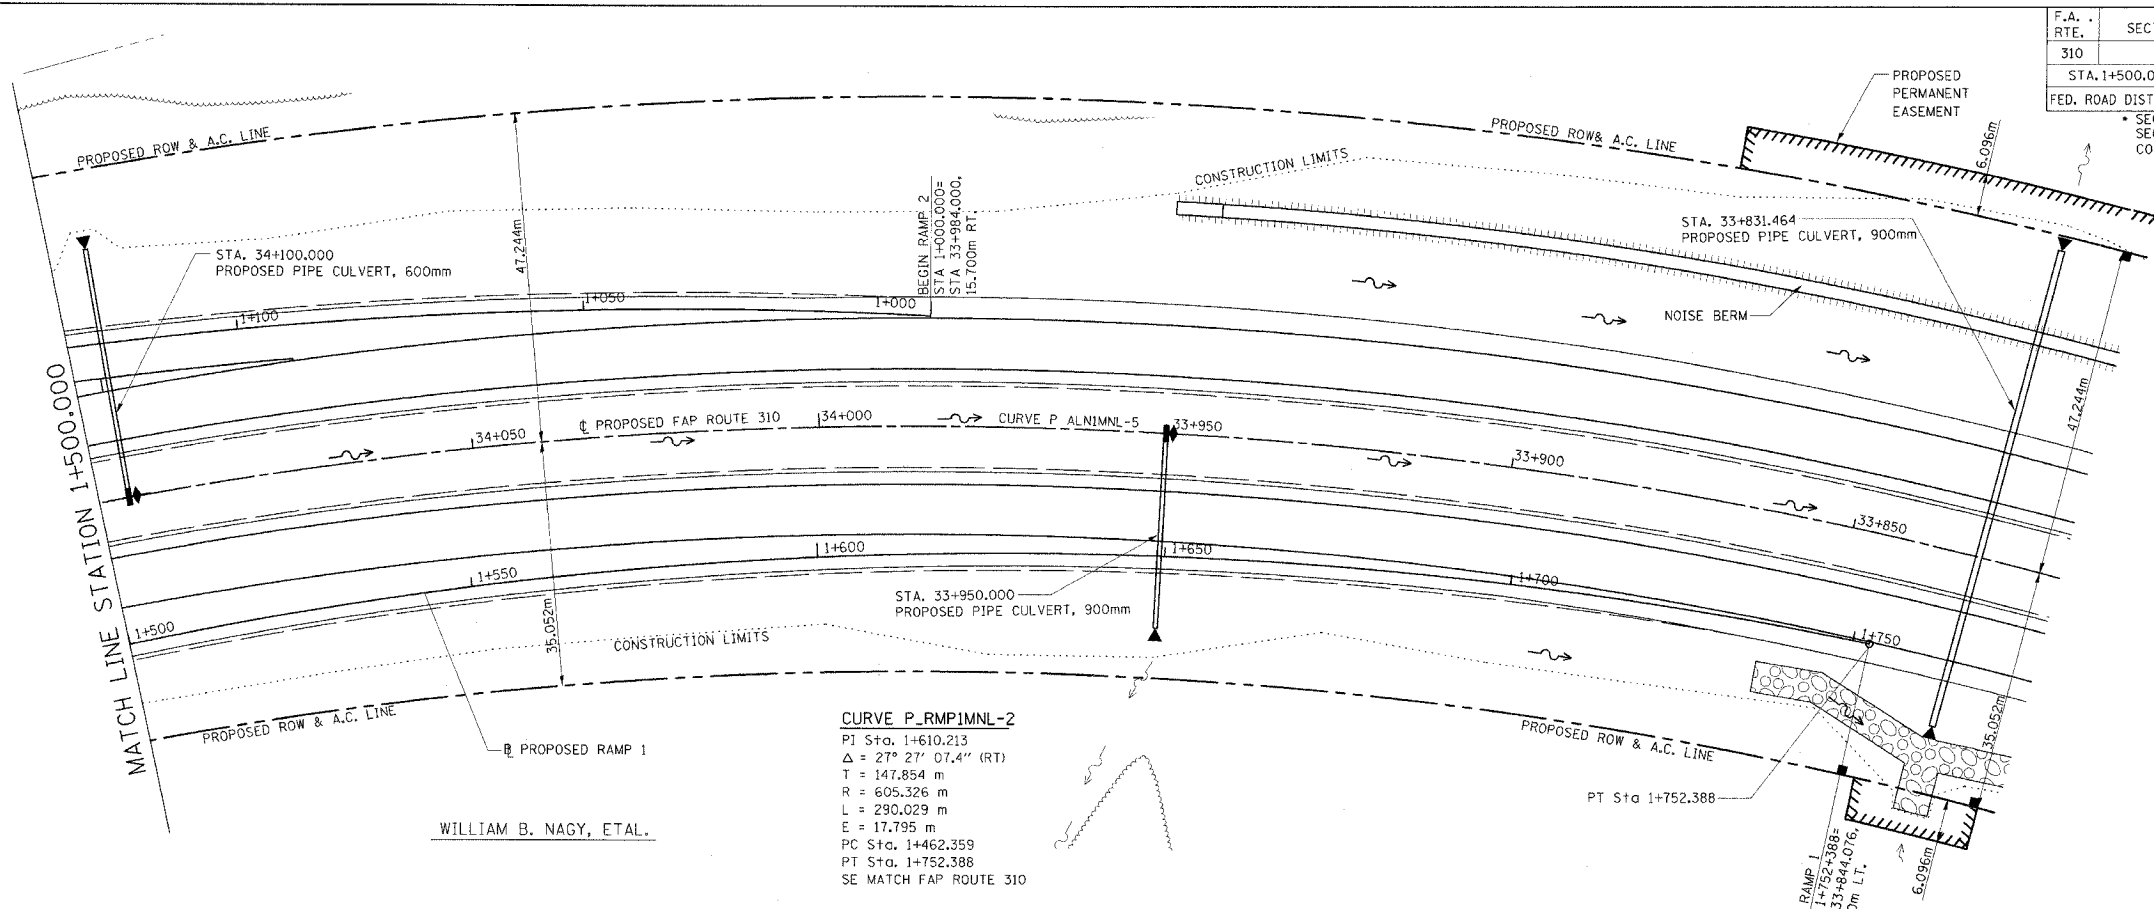


NOTE: FOR RIPRAP DETAILS, SEE DRAINAGE SHEETS

FOR PAVEMENT ELEVATION
SEE SHEET 78-79



FINAL SURVEY	BY	DATE
SURVEY PLOTTED		
NOTE BOOK TEMPLATE		
AREAS CHECKED		
NO.		

ORIGINAL SURVEY	BY	DATE
SURVEY PLOTTED		
NOTE BOOK TEMPLATE		
AREAS CHECKED		
NO.		

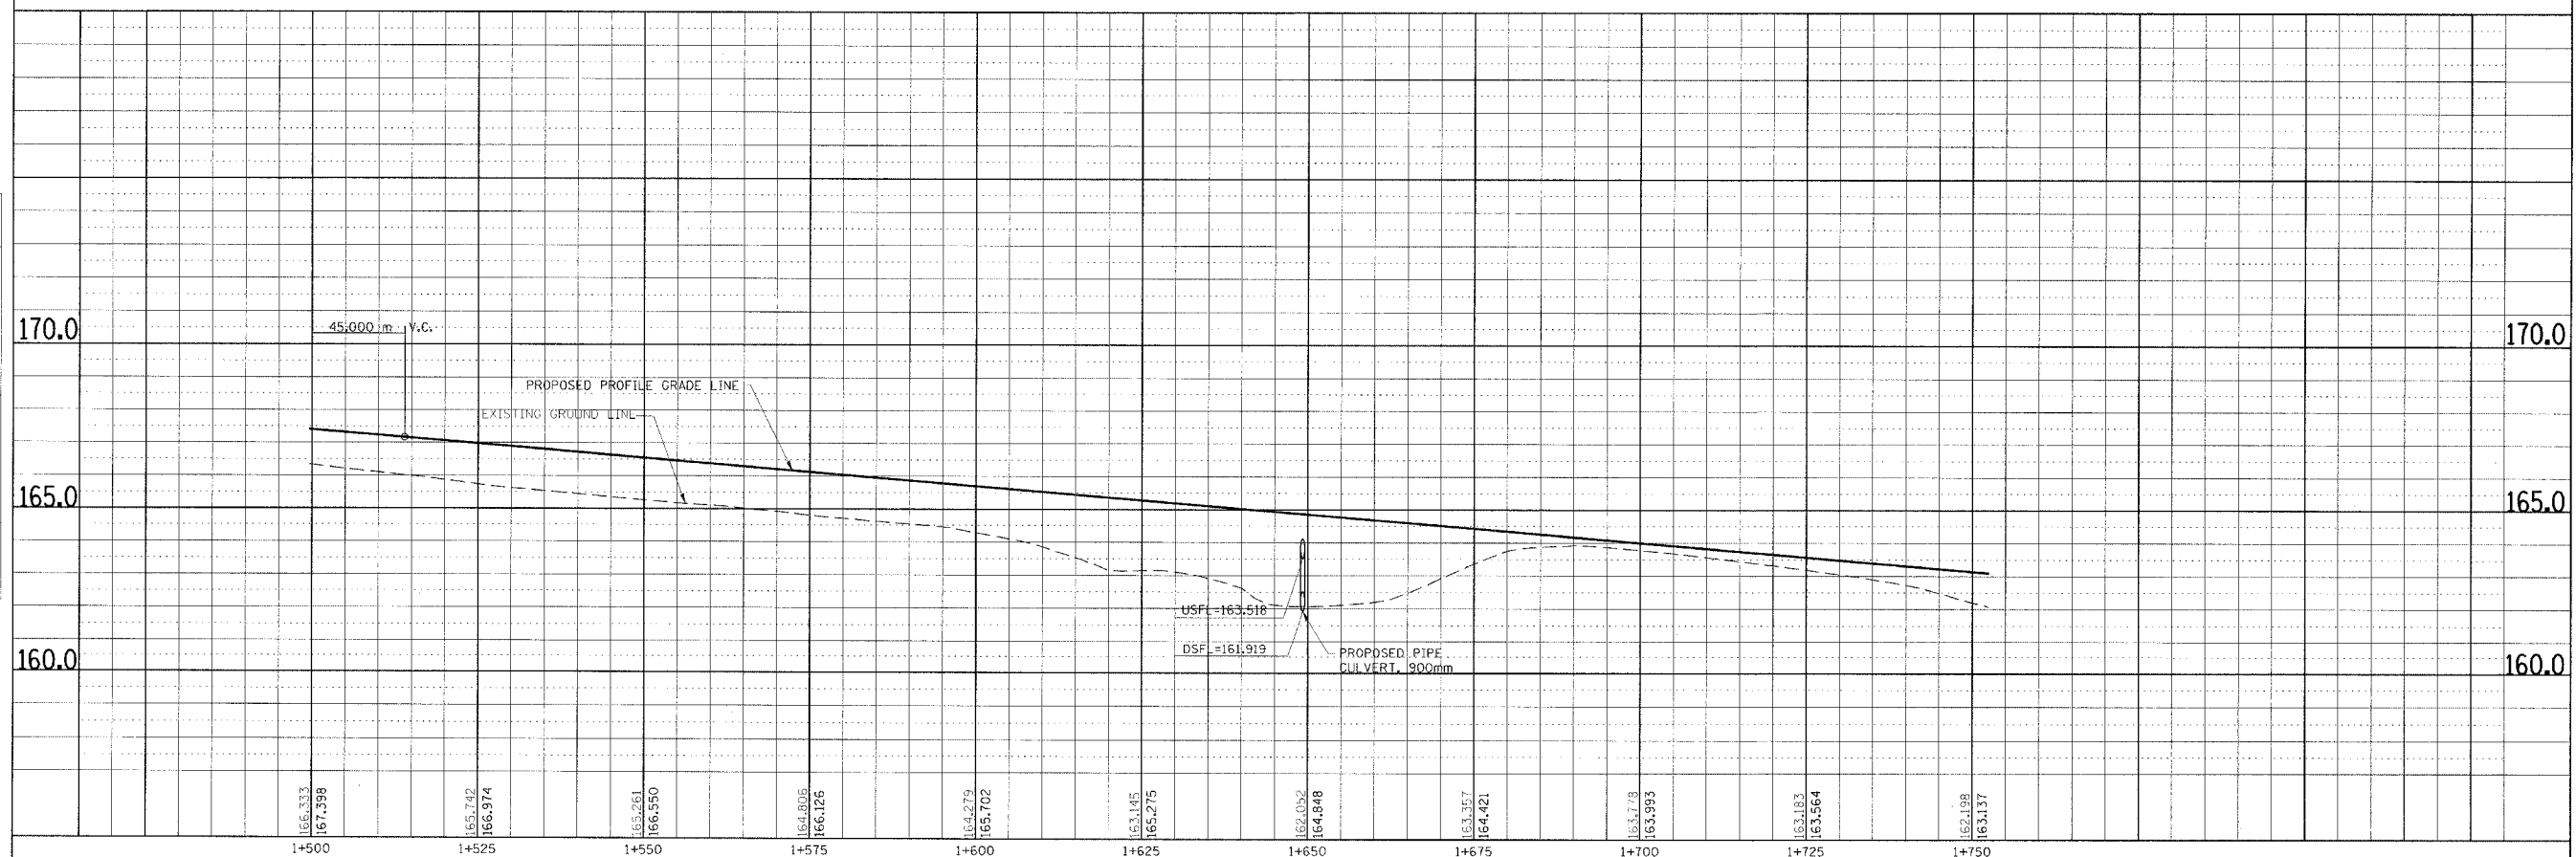

PLAN & PROFILE, RAMP 1, STA. 1+500.000 TO STA. 1+750.000

DATE PLOTTED: 11/15/06 BY: [unreadable]