



F.A.P. RTE.	SECTION	COUNTY	TOTAL SHEETS NO.
310		MADISON	452
	STA. 32+550.000	TO STA. 32+900.000	53
FED. ROAD DIST. NO.	ILLINOIS FED. AID PROJECT		
	SECTION 60-14		
	SECTION 60-14-1B		

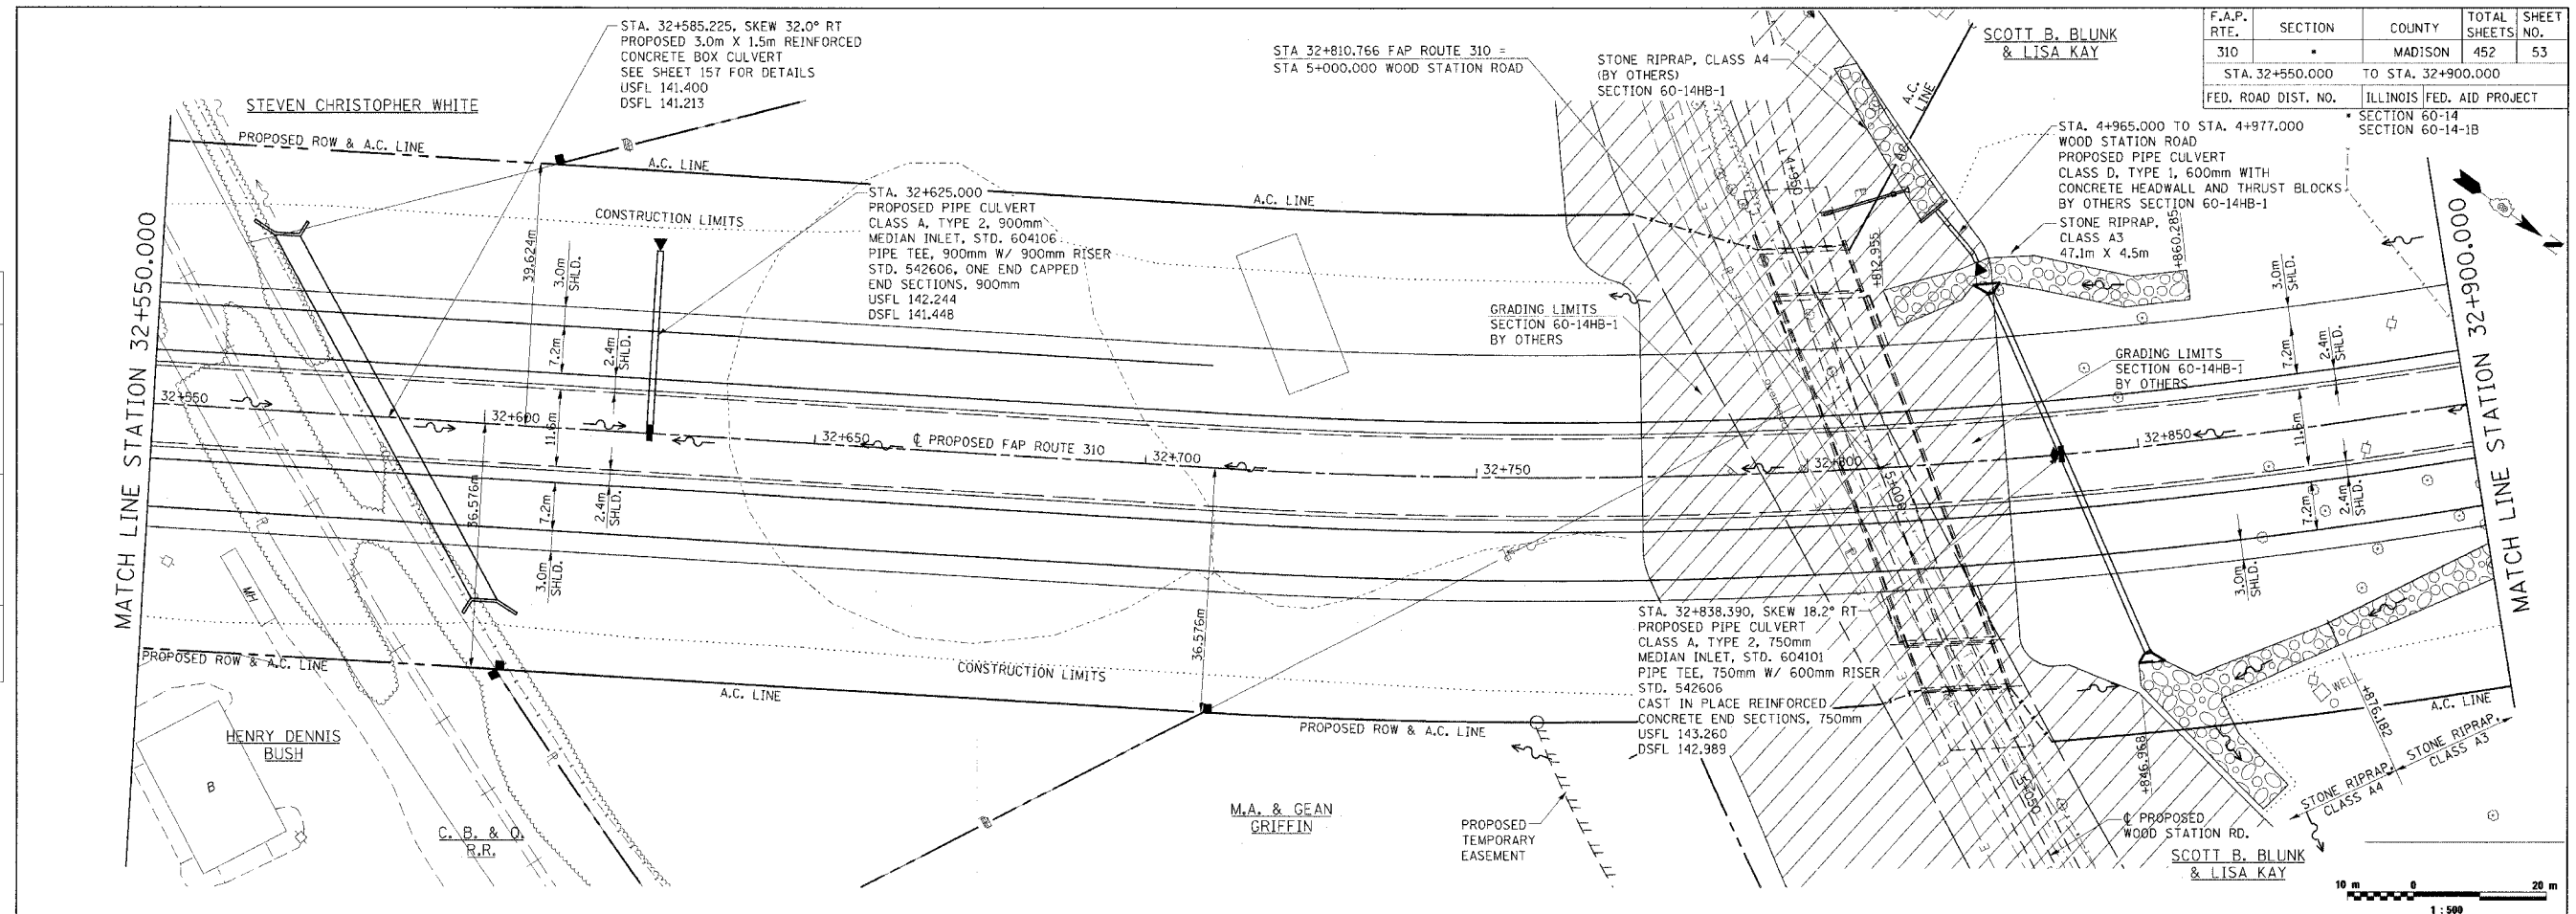

NO.	AREAS CHECKED	DATE	BY

NO.	AREAS CHECKED	DATE	BY

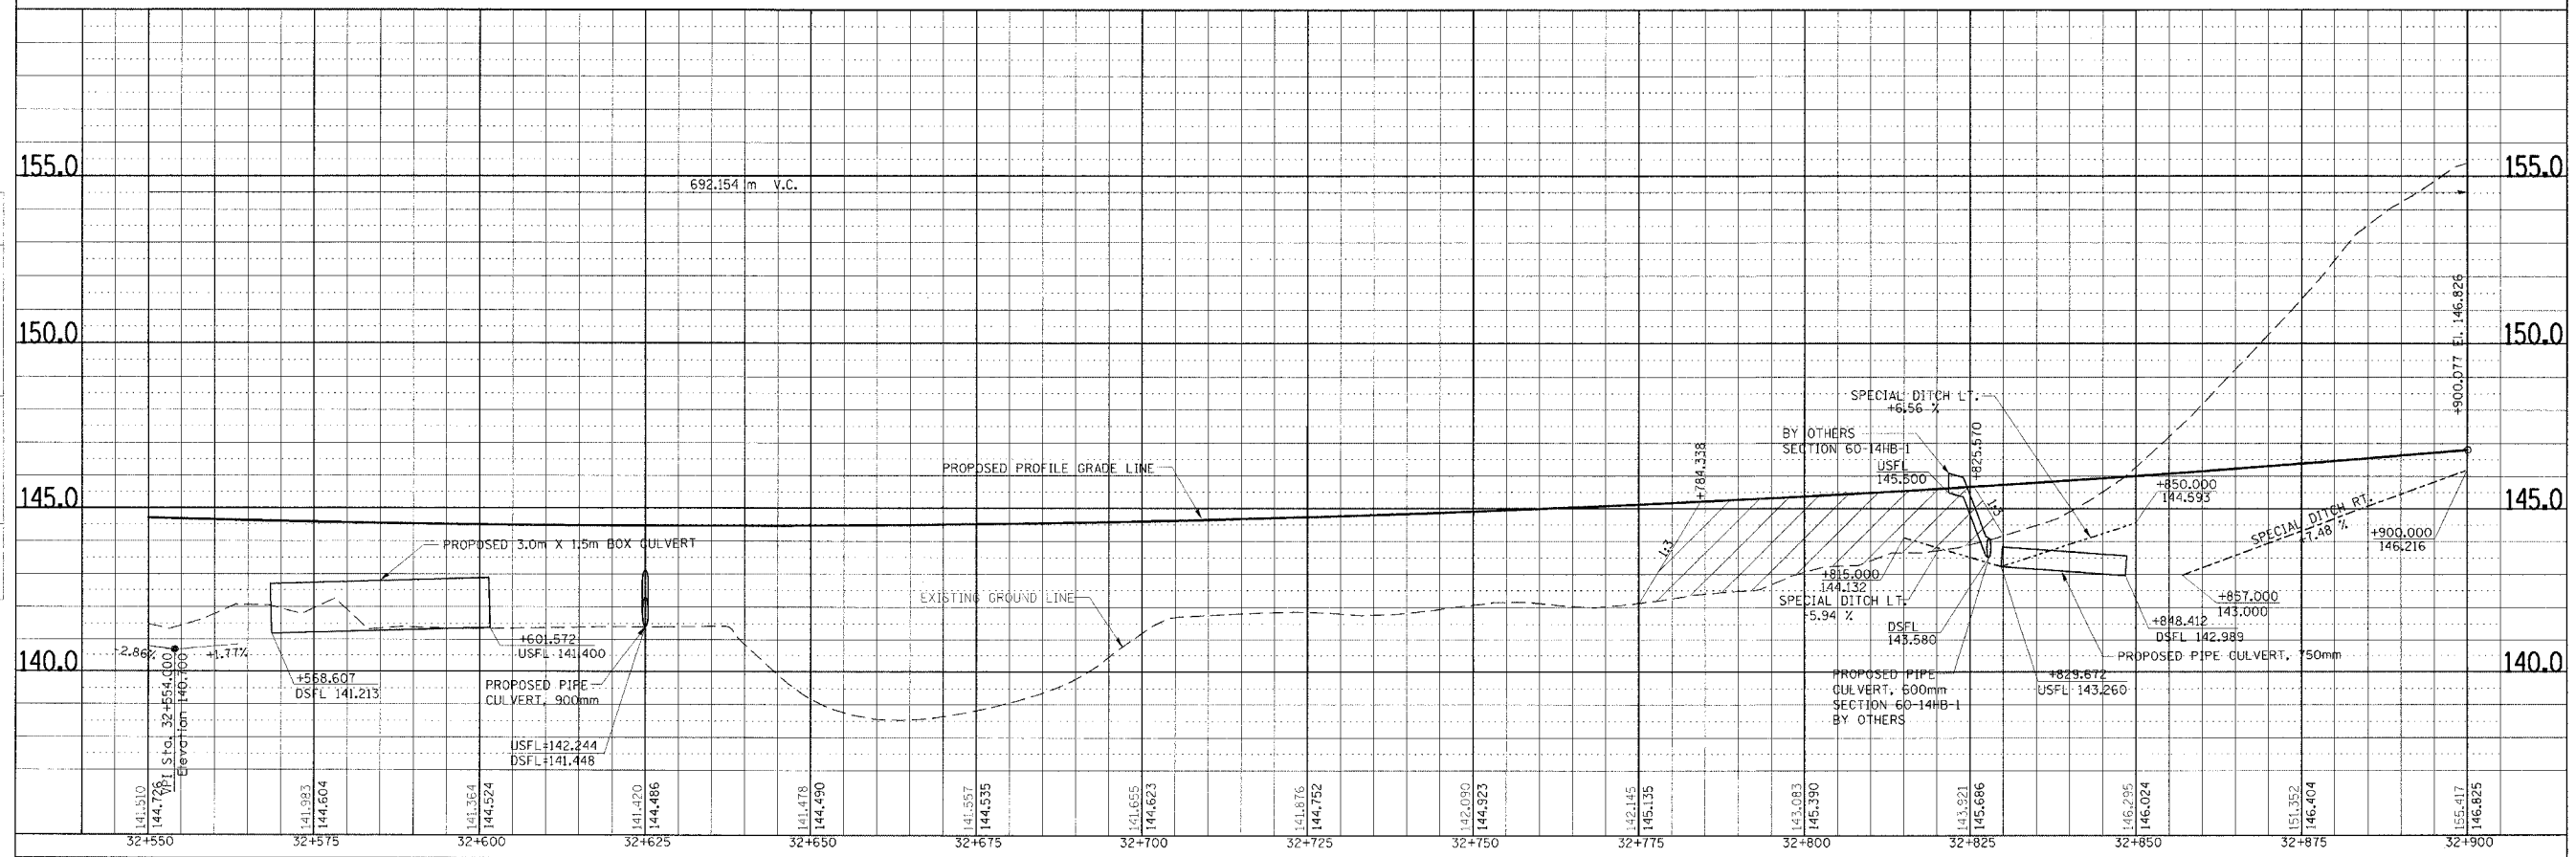

DRAINAGE PLAN & PROFILE, FAP ROUTE 310, STA. 32+550.000 TO STA. 32+900.000