


F.A.P. RTE. 310	SECTION *	COUNTY MADISON	TOTAL SHEETS 452	SHEET NO. 78
STA.		TO STA.		
FED. ROAD DIST. NO.		ILLINOIS FED. AID PROJECT		
SECTION 60-14 SECTION 60-14-1B				

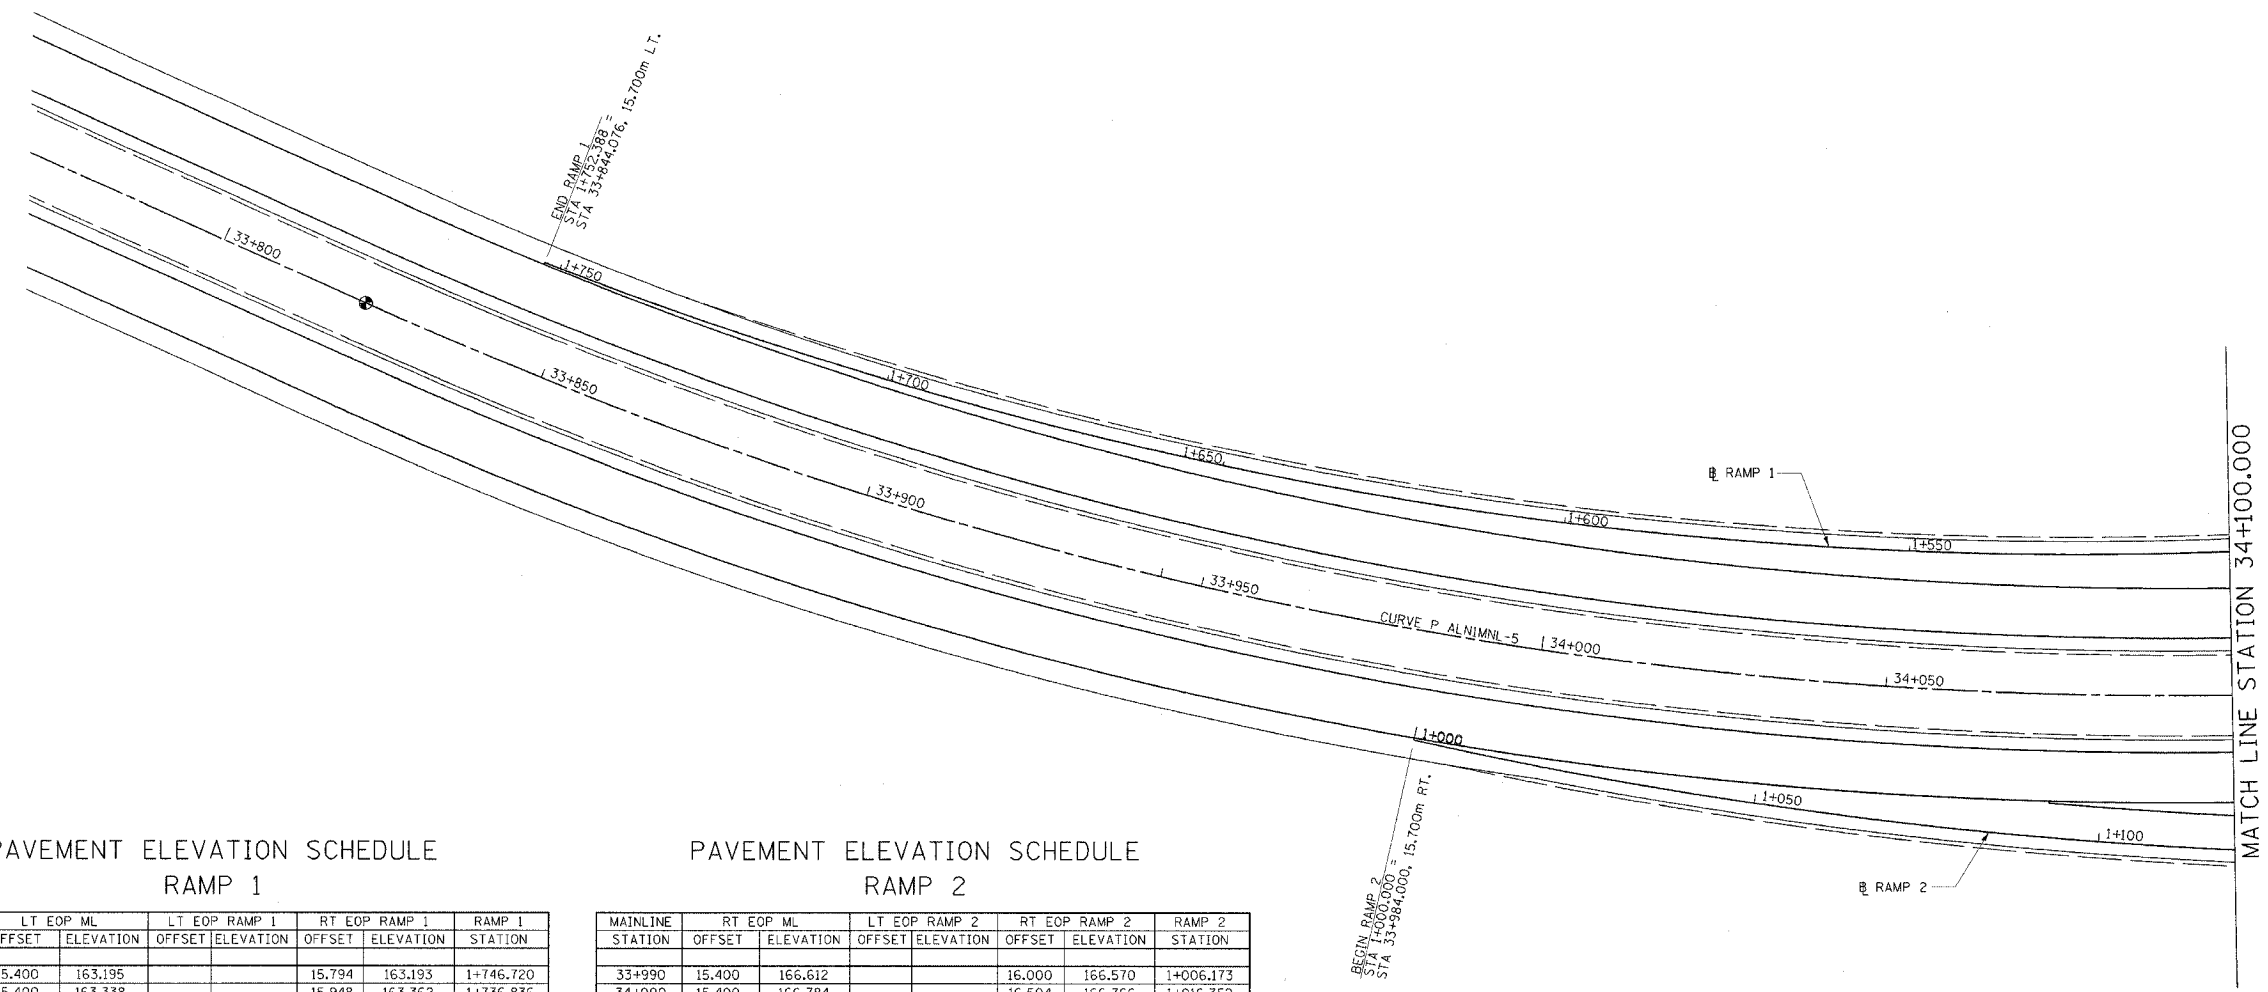


PAVEMENT ELEVATION SCHEDULE  
RAMP 1

MAINLINE STATION	LT EOP ML OFFSET	ELEVATION	LT EOP RAMP 1 OFFSET	ELEVATION	RT EOP RAMP 1 OFFSET	ELEVATION	RAMP 1 STATION
33+850	15.400	163.195			15.794	163.193	1+746.720
33+860	15.400	163.338			15.948	163.362	1+736.836
33+870	15.400	163.521			16.108	163.529	1+727.081
33+880	15.400	163.701			16.282	163.697	1+717.263
33+890	15.400	163.883			16.425	163.863	1+707.621
33+900	15.400	164.065			16.615	164.031	1+697.810
33+910	15.400	164.246			16.790	164.196	1+688.175
33+920	15.400	164.428			16.597	164.364	1+678.360
33+930	15.400	164.610			17.137	164.529	1+668.679
33+940	15.400	164.792			17.308	164.695	1+658.942
33+950	15.400	164.975			17.511	164.862	1+649.210
33+960	15.400	165.156			17.703	165.027	1+639.523
33+970	15.400	165.338			17.890	165.197	1+629.569
33+980	15.400	165.520			18.083	165.360	1+620.026
33+990	15.400	165.702			18.281	165.526	1+610.331
34+000	15.400	165.885			18.483	165.693	1+600.550
34+010	15.400	166.067			18.685	165.856	1+590.940
34+020	15.400	166.249			18.889	166.021	1+581.168
34+030	15.400	166.432			19.110	166.185	1+571.495
34+040	15.400	166.614			19.324	166.353	1+561.621
34+050	15.400	166.797			19.530	166.514	1+552.129
34+060	15.400	166.979			19.743	166.678	1+542.439
34+070	15.400	167.162			19.964	166.844	1+532.672
34+080	15.400	167.345			20.183	167.006	1+523.092
34+090	15.400	167.528			20.414	167.169	1+513.511
34+100	15.400	167.711			20.634	167.335	1+503.714

PAVEMENT ELEVATION SCHEDULE  
RAMP 2

MAINLINE STATION	RT EOP ML OFFSET	ELEVATION	LT EOP RAMP 2 OFFSET	ELEVATION	RT EOP RAMP 2 OFFSET	ELEVATION	RAMP 2 STATION
33+990	15.400	166.612			16.000	166.570	1+006.173
34+000	15.400	166.784			16.504	166.766	1+016.352
34+010	15.400	166.957			17.028	166.966	1+026.724
34+020	15.400	167.129			17.557	167.164	1+036.985
34+030	15.400	167.301			18.098	167.362	1+047.286
34+040	15.400	167.472			18.650	167.561	1+057.587
34+050	15.400	167.644			19.214	167.760	1+067.920
34+060	15.400	167.815			19.787	167.959	1+078.231
34+070	15.400	167.987			20.372	168.158	1+088.570
34+080	15.400	168.139	16.062	168.160	20.954	168.319	1+098.680
34+090	15.400	168.313	16.662	168.349	21.553	168.461	1+108.948
34+100	15.400	168.490	17.273	168.534	22.164	168.602	1+119.228

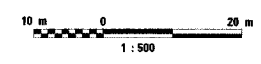

REVISIONS	
NAME	DATE

ILLINOIS DEPARTMENT OF TRANSPORTATION  
**INTERCHANGE RAMPS 1 & 2**  
**PAVEMENT ELEVATION DETAIL**

FAP ROUTE 310  
 FAP ROUTE 310 SECTION 60-14  
 MADISON COUNTY

DATE \_\_\_\_\_ DRAWN BY BANDY  
 CHECKED BY STEUART