



F.A.P. RTE.	SECTION	COUNTY	TOTAL SHEETS	SHEET NO.
310	•	MADISON	452	79
STA.	TO STA.			
FED. ROAD DIST. NO.	ILLINOIS FED. AID PROJECT		SECTION 60-14 SECTION 60-14-1B	

PAVEMENT ELEVATION SCHEDULE  
RAMP 1

MAINLINE STATION	LT EOP ML OFFSET	LT EOP ML ELEVATION	LT EOP RAMP 1 OFFSET	LT EOP RAMP 1 ELEVATION	RT EOP RAMP 1 OFFSET	RT EOP RAMP 1 ELEVATION	RAMP 1 STATION
34+110	15.400	167.821			20.862	167.499	1+494.026
34+120	15.400	167.998	16.192	167.722	21.091	167.698	1+484.460
34+130	15.400	168.204	16.425	167.916	21.330	167.912	1+474.822
34+140	15.400	168.447	16.660	168.133	21.552	168.127	1+465.125
34+150	15.400	168.689	16.871	168.350	21.769	168.350	1+455.122
34+160	15.400	168.931	17.045	168.567	21.944	168.567	1+445.309
34+170	15.400	169.174	17.224	168.790	22.123	168.790	1+435.307
34+180	15.400	169.396	17.403	169.005	22.304	169.012	1+425.306
34+190	15.400	169.606	17.582	169.213	22.481	169.225	1+415.304
34+200	15.400	169.823	17.761	169.420	22.660	169.422	1+405.302
34+210	15.400	170.016	18.050	169.594	22.944	169.601	1+395.450
34+220	15.400	170.193	18.708	169.760	23.564	169.764	1+385.614
34+230	15.400	170.370	19.748	169.914	24.614	169.913	1+375.738
34+240	15.400	170.547	21.174	170.058	25.959	170.047	1+365.827
34+250	15.400	170.724	22.993	170.175	27.798	170.167	1+355.837
34+260	15.400	170.901	25.213	170.275	29.972	170.271	1+345.730
34+270	15.400	171.078	27.230	170.365	32.537	170.359	1+335.691
34+280	15.400	171.255	31.455	170.434	35.590	170.434	1+325.269
34+290	15.400	171.432	34.310	170.481	38.943	170.491	1+314.884
34+300	15.400	171.609	37.754	170.526	42.387	170.533	1+304.308

PAVEMENT ELEVATION SCHEDULE  
RAMP 2

MAINLINE STATION	RT EOP ML OFFSET	RT EOP ML ELEVATION	LT EOP RAMP 2 OFFSET	LT EOP RAMP 2 ELEVATION	RT EOP RAMP 2 OFFSET	RT EOP RAMP 2 ELEVATION	RAMP 2 STATION
34+110	15.400	168.667	17.905	168.712	22.796	168.747	1+129.728
34+120	15.400	168.844	18.549	168.888	23.429	168.884	1+140.226
34+130	15.400	168.991	19.186	169.026	24.076	168.988	1+150.501
34+140	15.400	169.103	19.842	169.134	24.733	169.065	1+160.926
34+150	15.400	169.216	20.489	169.241	25.380	169.133	1+171.177
34+160	15.400	169.328	21.017	169.336	25.913	169.201	1+181.271
34+170	15.400	169.440	21.401	169.433	26.299	169.268	1+191.342
34+180	15.400	169.572	21.640	169.542	26.539	169.338	1+201.411
34+190	15.400	169.717	21.763	169.663	26.662	169.425	1+211.433
34+200	15.400	169.854	21.876	169.785	26.775	169.532	1+221.434
34+210	15.400	171.016	21.989	169.955	26.888	169.658	1+231.434
34+220	15.400	170.193	22.101	170.126	27.001	169.805	1+241.435
34+230	15.400	170.370	22.236	170.310	27.122	169.970	1+251.365
34+240	15.400	170.547	22.699	170.513	27.587	170.152	1+261.166
34+250	15.400	170.724	23.591	170.722	28.462	170.341	1+271.008
34+260	15.400	170.901	24.917	170.898	29.754	170.518	1+280.844
34+270	15.400	171.078	26.684	171.053	31.487	170.676	1+290.812
34+280	15.400	171.255	28.902	171.204	33.662	170.814	1+300.856
34+290	15.400	171.432	31.585	171.307	36.286	170.932	1+310.983
34+300	15.400	171.609	34.750	171.412	39.389	171.029	1+321.268

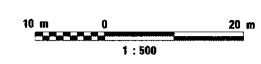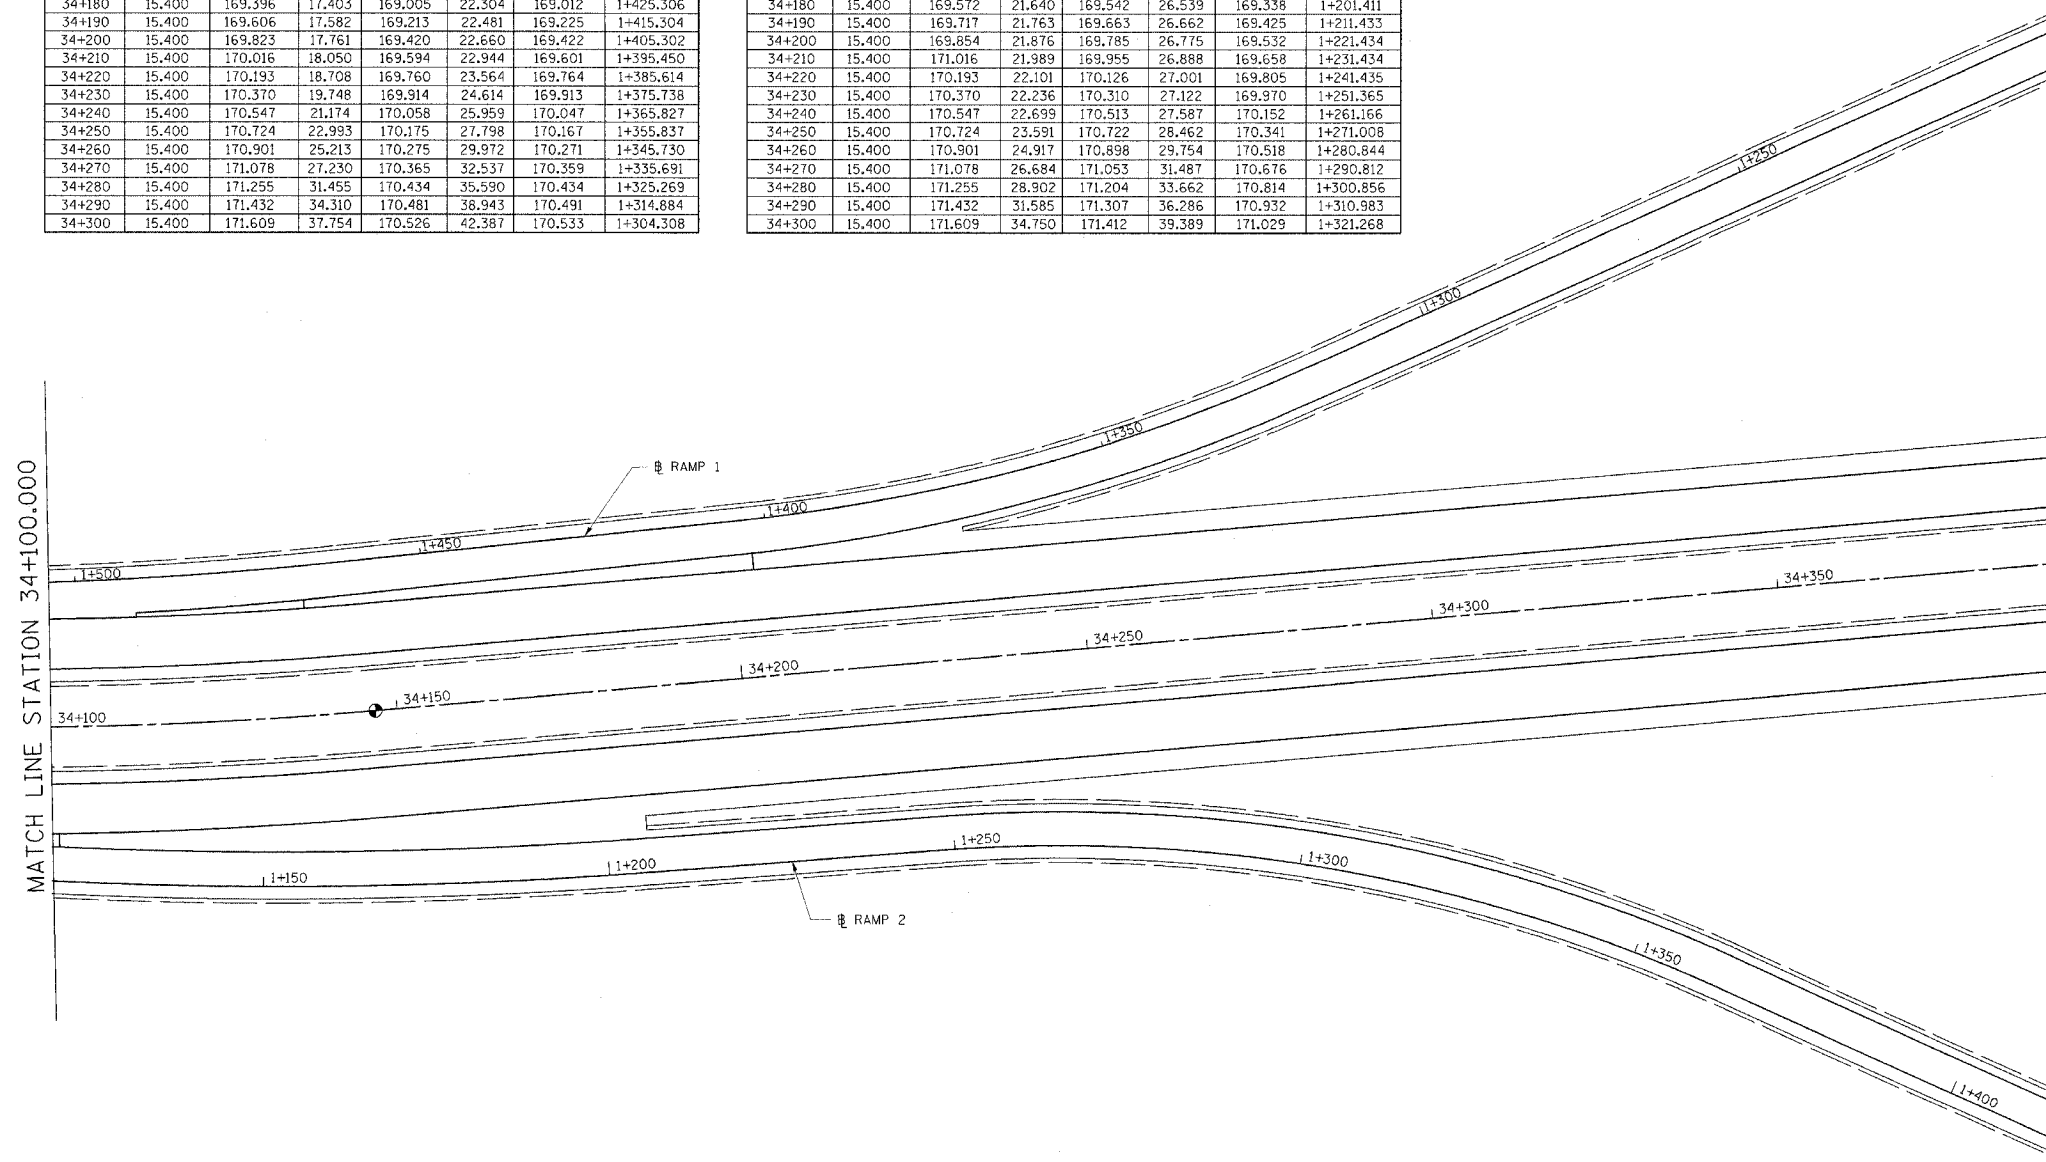

REVISIONS	
NAME	DATE

ILLINOIS DEPARTMENT OF TRANSPORTATION  
**INTERCHANGE RAMPS 1 & 2**  
**PAVEMENT ELEVATION DETAIL**

FAP ROUTE 310  
 FAP ROUTE 310 SECTION 60-14  
 MADISON COUNTY

DRAWN BY BANDY  
 CHECKED BY STEUART

DATE