


PAVEMENT ELEVATION SCHEDULE
RAMP 3

MAINLINE STATION	RT EOP ML OFFSET	RT EOP ML ELEVATION	LT EOP RAMP 3 OFFSET	LT EOP RAMP 3 ELEVATION	RT EOP RAMP 3 OFFSET	RT EOP RAMP 3 ELEVATION	RAMP 3 STATION
34+775	15.400	173.500	48.471	172.136	52.930	171.927	1+237.965
34+780	15.400	173.433	46.193	172.192	50.651	171.959	1+243.461
34+790	15.400	173.300	41.636	172.283	46.126	172.008	1+254.374
34+800	15.400	173.167	37.320	172.348	41.864	172.039	1+265.127
34+810	15.400	173.033	33.483	172.417	38.098	172.052	1+275.633
34+820	15.400	172.900	30.095	172.414	34.769	172.049	1+286.013
34+830	15.400	172.767	27.146	172.411	31.875	172.030	1+296.240
34+840	15.400	172.633	24.617	172.380	29.396	171.995	1+306.348
34+850	15.400	172.500	22.496	172.326	27.312	171.946	1+316.393
34+860	15.400	172.367	20.775	172.271	25.622	171.882	1+326.351
34+870	15.400	172.233	19.445	172.168	24.315	171.804	1+336.259
34+880	15.400	172.100	18.499	172.059	23.386	171.712	1+346.122
34+890	15.400	171.967	17.934	171.936	22.841	171.609	1+355.952
34+900	15.400	171.833	17.694	171.810	22.593	171.505	1+365.882
34+910	15.400	171.700	17.494	171.682	22.393	171.401	1+375.883
34+920	15.400	171.567	17.294	171.553	22.193	171.296	1+385.883
34+930	15.400	171.433	17.094	171.424	21.993	171.192	1+395.887
34+940	15.400	171.300	16.894	171.295	21.793	171.087	1+405.889
34+950	15.400	171.167	16.694	171.166	21.593	170.982	1+415.892
34+960	15.400	171.033	16.494	171.037	21.393	170.878	1+425.893
34+970	15.400	170.900	16.294	170.908	21.193	170.771	1+435.896
34+980	15.400	170.767	16.094	170.779	20.993	170.659	1+445.898
34+990	15.400	170.633			20.795	170.543	1+455.801
35+000	15.400	170.500			20.595	170.420	1+465.804
35+010	15.400	170.367			20.395	170.291	1+475.806
35+020	15.400	170.233			20.195	170.160	1+485.807
35+030	15.400	170.100			19.995	170.030	1+495.809
35+040	15.400	169.967			19.795	169.900	1+505.809

PAVEMENT ELEVATION SCHEDULE
RAMP 4

MAINLINE STATION	LT EOP ML OFFSET	LT EOP ML ELEVATION	LT EOP RAMP 4 OFFSET	LT EOP RAMP 4 ELEVATION	RT EOP RAMP 4 OFFSET	RT EOP RAMP 4 ELEVATION	RAMP 4 STATION
34+775	15.400	173.500	39.965	172.512	44.538	172.170	1+317.056
34+780	15.400	173.433	38.0669	172.609	42.686	172.241	1+318.840
34+790	15.400	173.300	34.6534	172.739	39.334	172.347	1+301.470
34+800	15.400	173.167	31.7315	172.801	36.461	172.409	1+291.302
34+810	15.400	173.033	29.2823	172.820	34.077	172.428	1+281.205
34+820	15.400	172.900	27.291	172.801	32.124	172.409	1+271.218
34+830	15.400	172.767	25.7456	172.764	30.610	172.380	1+261.317
34+840	15.400	172.633	24.6375	172.673	29.523	172.337	1+251.463
34+850	15.400	172.500	23.9526	172.565	28.845	172.277	1+241.556
34+860	15.400	172.367	23.4076	172.444	28.300	172.201	1+231.541
34+870	15.400	172.233	22.8626	172.314	27.755	172.107	1+221.527
34+880	15.400	172.100	22.3176	172.169	27.210	171.997	1+211.512
34+890	15.400	171.967	21.7726	172.007	26.665	171.870	1+201.497
34+900	15.400	171.833	21.2276	171.840	26.120	171.739	1+191.482
34+910	15.400	171.700	20.6826	171.681	25.575	171.607	1+181.467
34+920	15.400	171.567	20.1374	171.549	25.030	171.475	1+171.449
34+930	15.400	171.433	19.5926	171.417	24.485	171.343	1+161.438
34+940	15.400	171.300	19.0476	171.285	23.940	171.211	1+151.423
34+950	15.400	171.167	18.5026	171.154	23.395	171.080	1+141.408
34+960	15.400	171.033	17.9576	171.029	22.850	170.955	1+131.393
34+970	15.400	170.900	17.4126	170.890	22.305	170.816	1+121.378
34+980	15.400	170.767	16.8676	170.758	21.760	170.684	1+111.363
34+990	15.400	170.633	16.3226	170.626	21.215	170.552	1+101.349
35+000	15.400	170.500	15.7776	170.495	20.670	170.421	1+091.334
35+010	15.400	170.367			20.140	170.297	1+081.586
35+020	15.400	170.233			19.595	170.172	1+071.571
35+030	15.400	170.100			19.050	170.046	1+061.554
35+040	15.400	169.967			18.505	169.921	1+051.541

F.A.P. RTE.	SECTION	COUNTY	TOTAL SHEETS	SHEET NO.
310	*	MADISON	452	80
STA.		TO STA.		
FED. ROAD DIST. NO.		ILLINOIS FED. AID PROJECT		
* SECTION 60-14				
SECTION 60-14-1B				

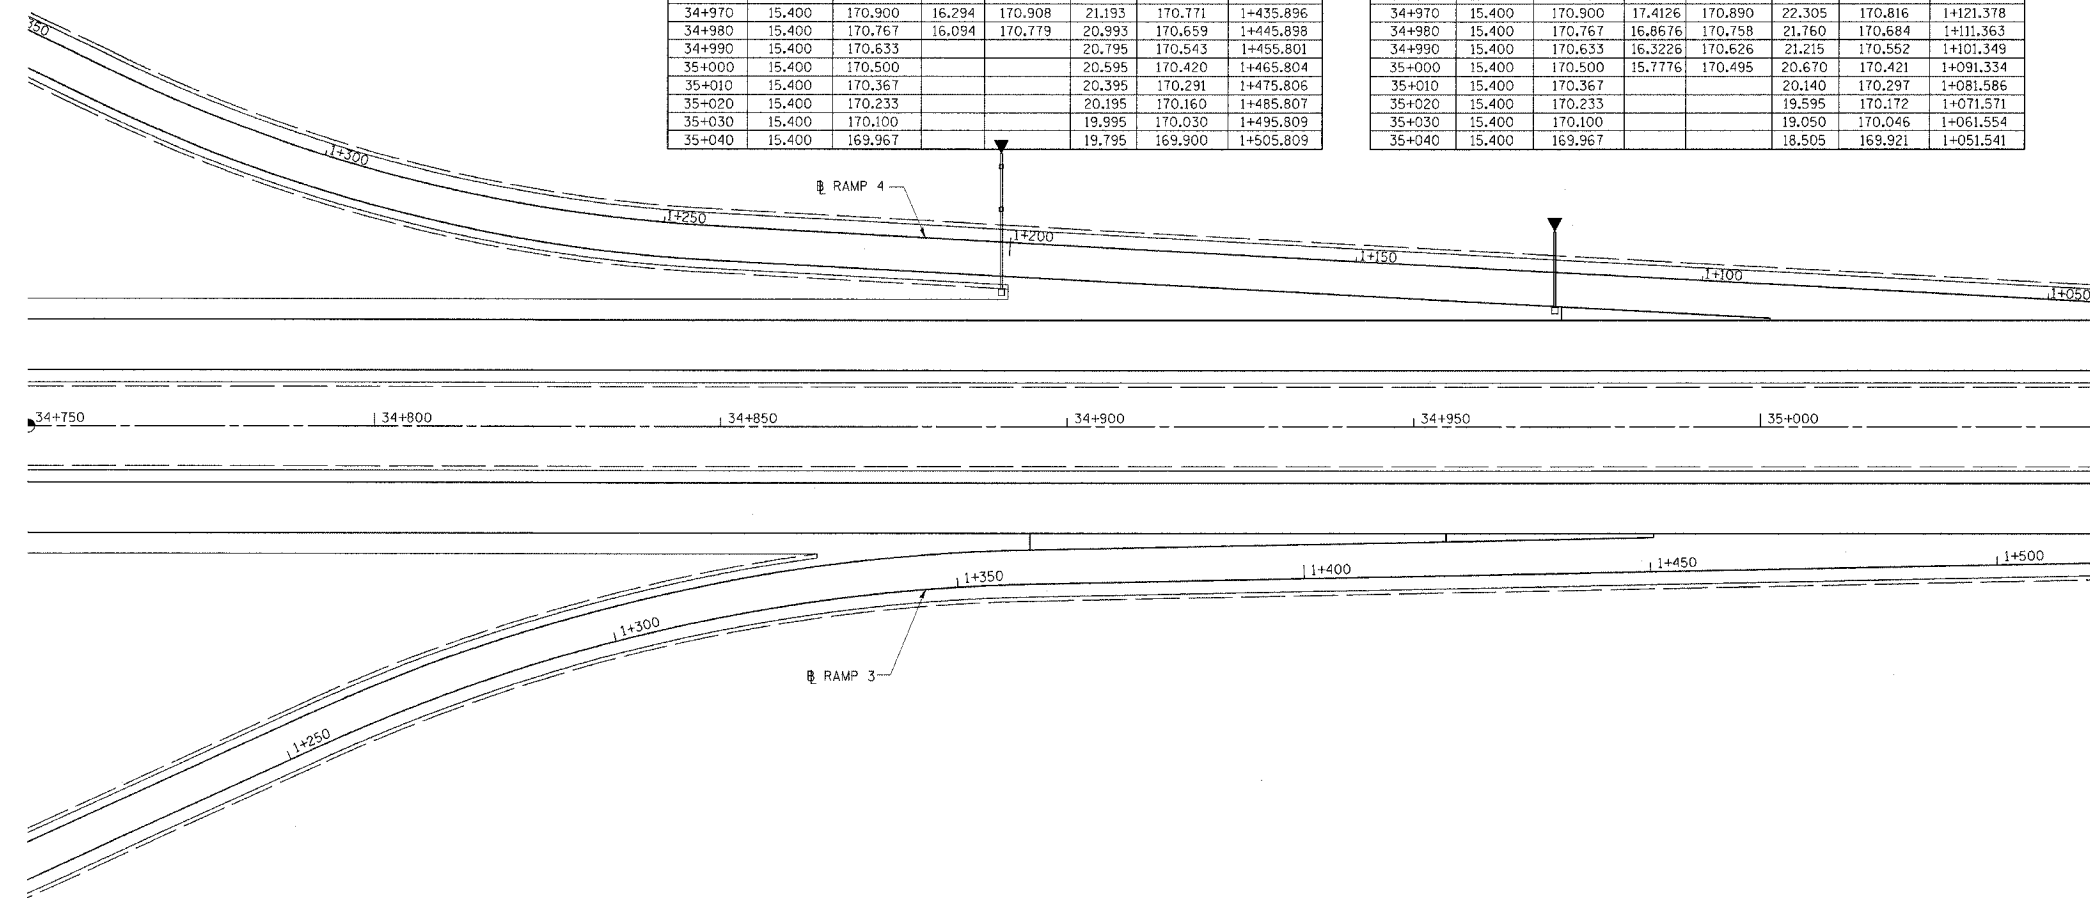

MATCH LINE STATION 35+050.000



REVISIONS	
NAME	DATE

ILLINOIS DEPARTMENT OF TRANSPORTATION
INTERCHANGE RAMPS 3 & 4
PAVEMENT ELEVATION DETAIL
 FAP ROUTE 310
 FAP ROUTE 310 SECTION 60-14
 MADISON COUNTY
 DRAWN BY BANDY
 CHECKED BY STEUART
 DATE